


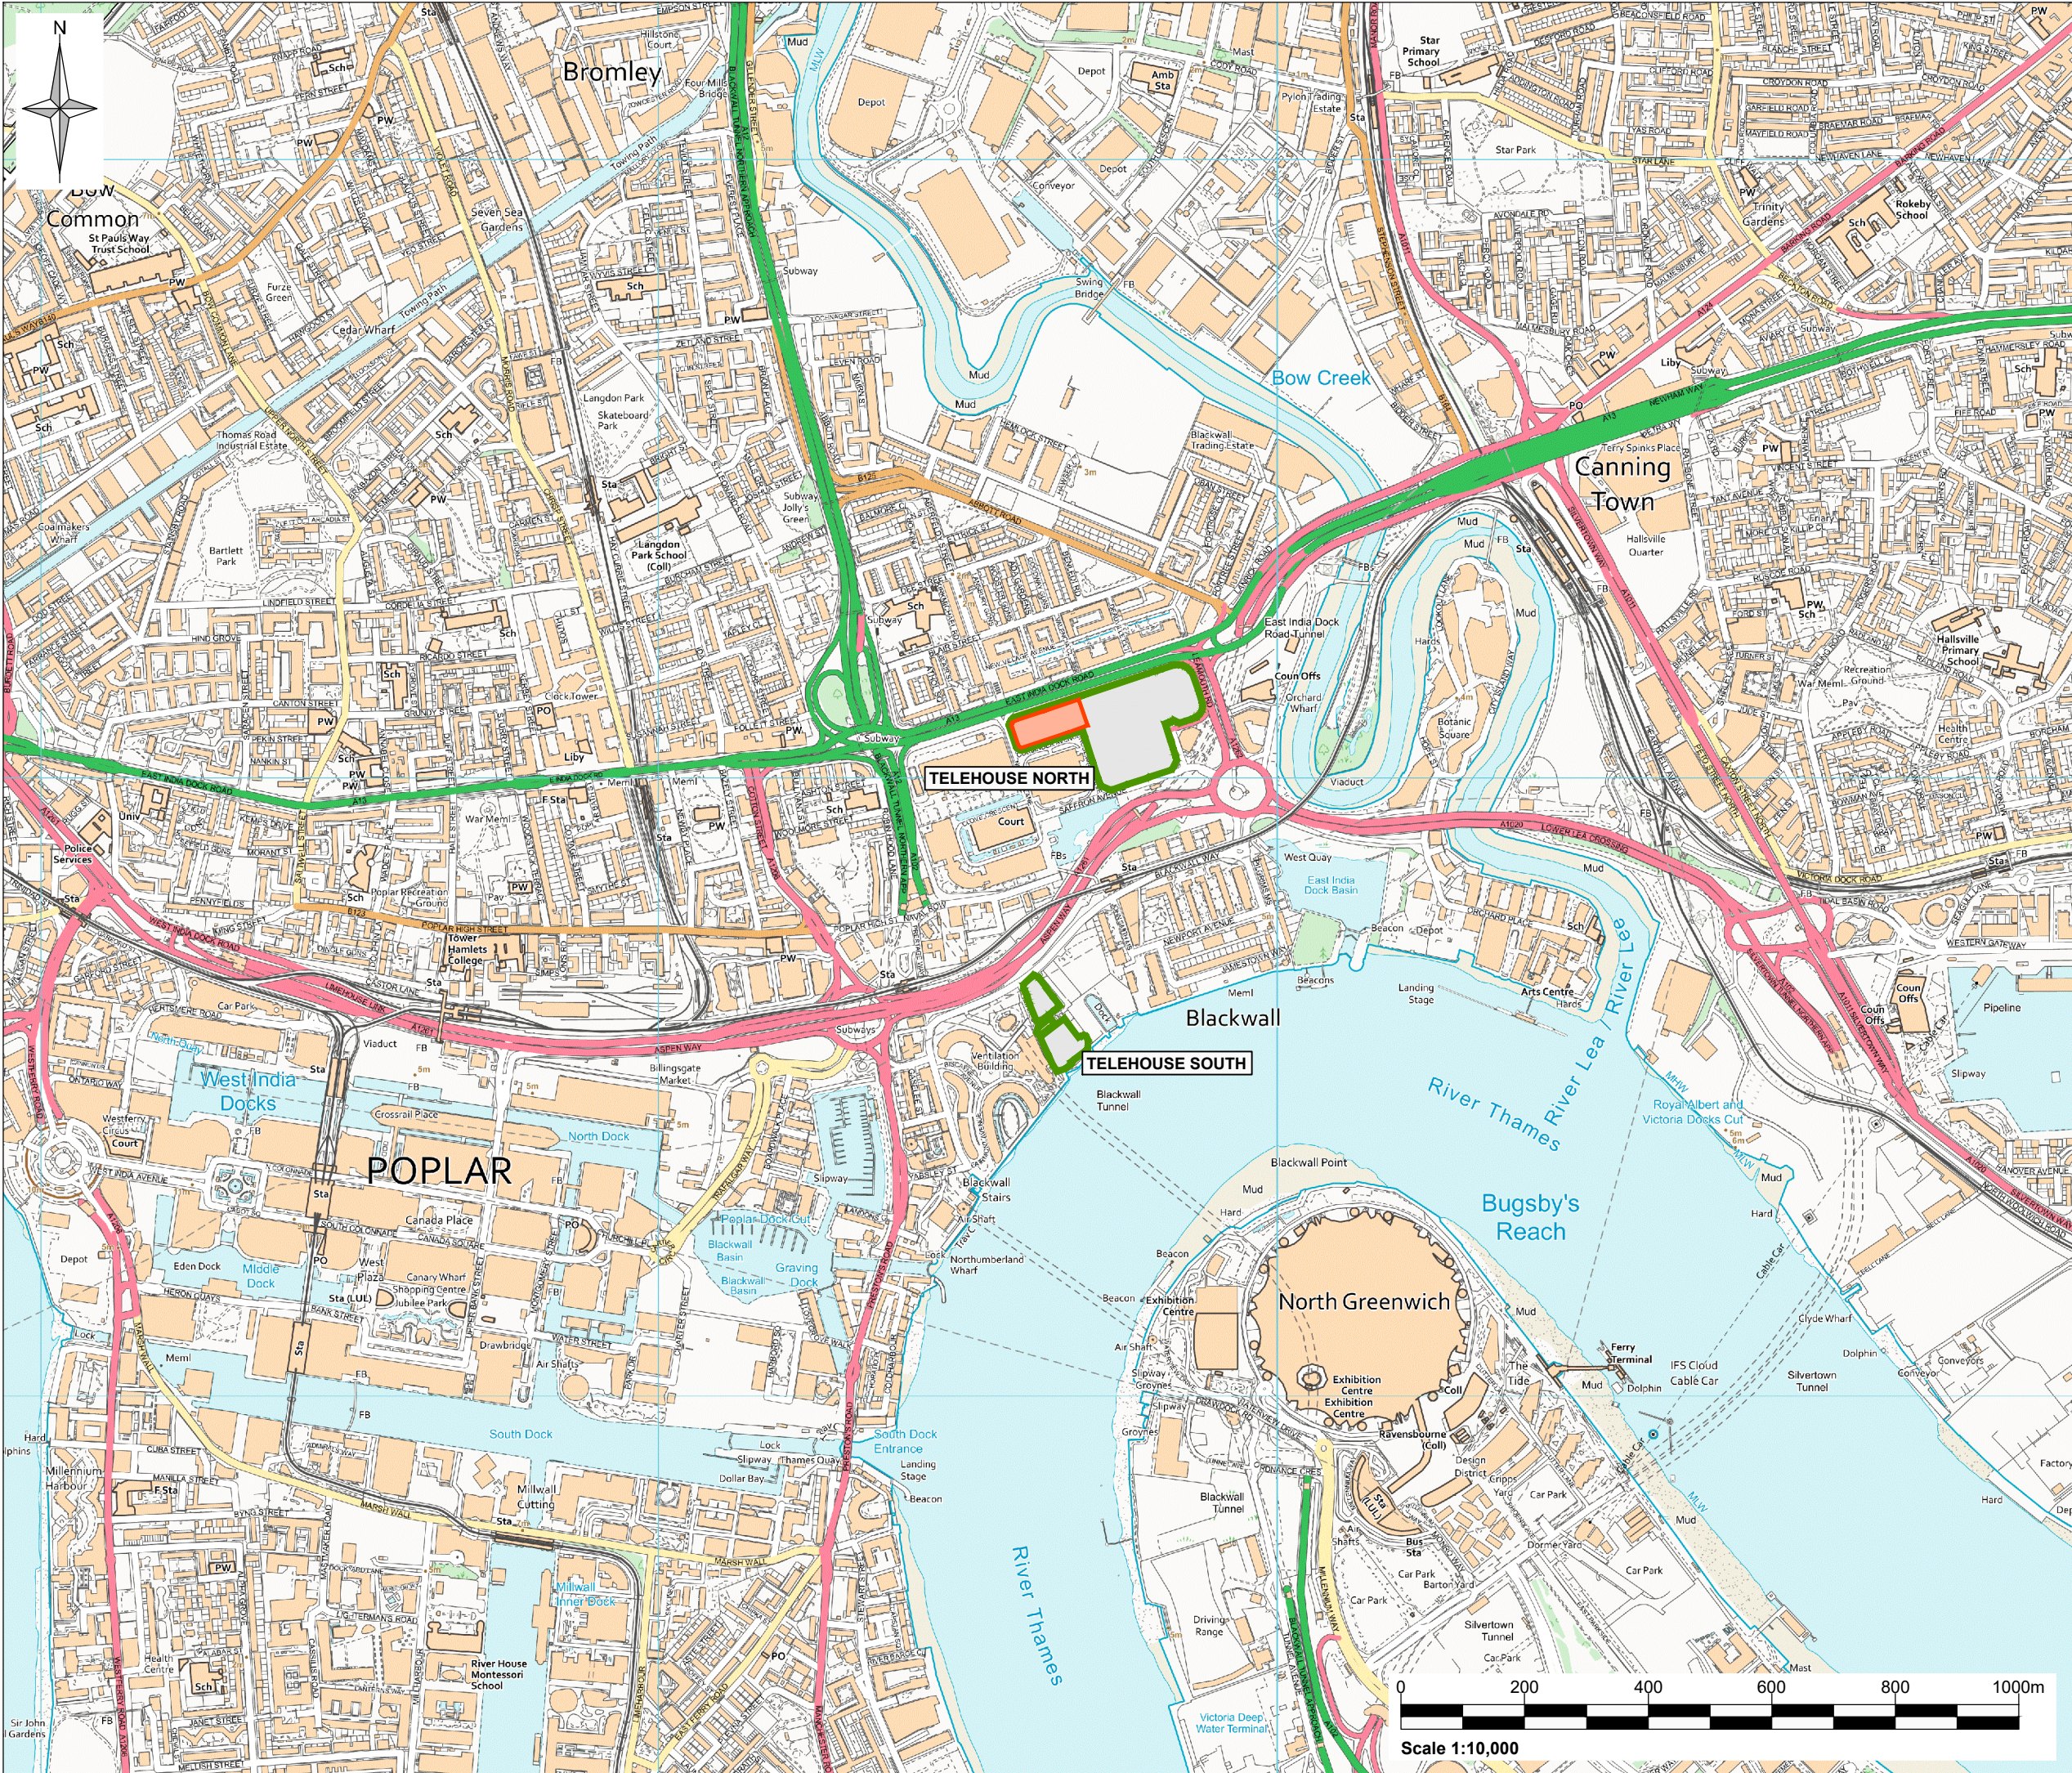

Legend:

Environmental Permit Boundary

Telehouse West 2 Site

1	Telehouse West 2 identified	25.09.25	TS	SO	SA
Rev	Amendments	Date	By	Chk	Auth



www.slrconsulting.com

Client

Telehouse International Corporation of Europe Limited

Project

Docklands Campus

Figure Title

Site Location Plan

Scale

1:10,000 @ A3

SLR Project No.

410.066261.00001

Designed

TS

Checked

SO

Authorised

SA

Date

July 2025

Date

July 2025

Date

July 2025

Figure Number

001

Rev

1

N:\local\offices\UK\Cambridge\Kamin\New Projects\0410_MANN\10.066261.00001_Telehouse_West2_P\2025\Telehouse\Drawings\Wing410.066261.00001.013.001.1_Site_Loc_Plan.dwg 25/09/2025