


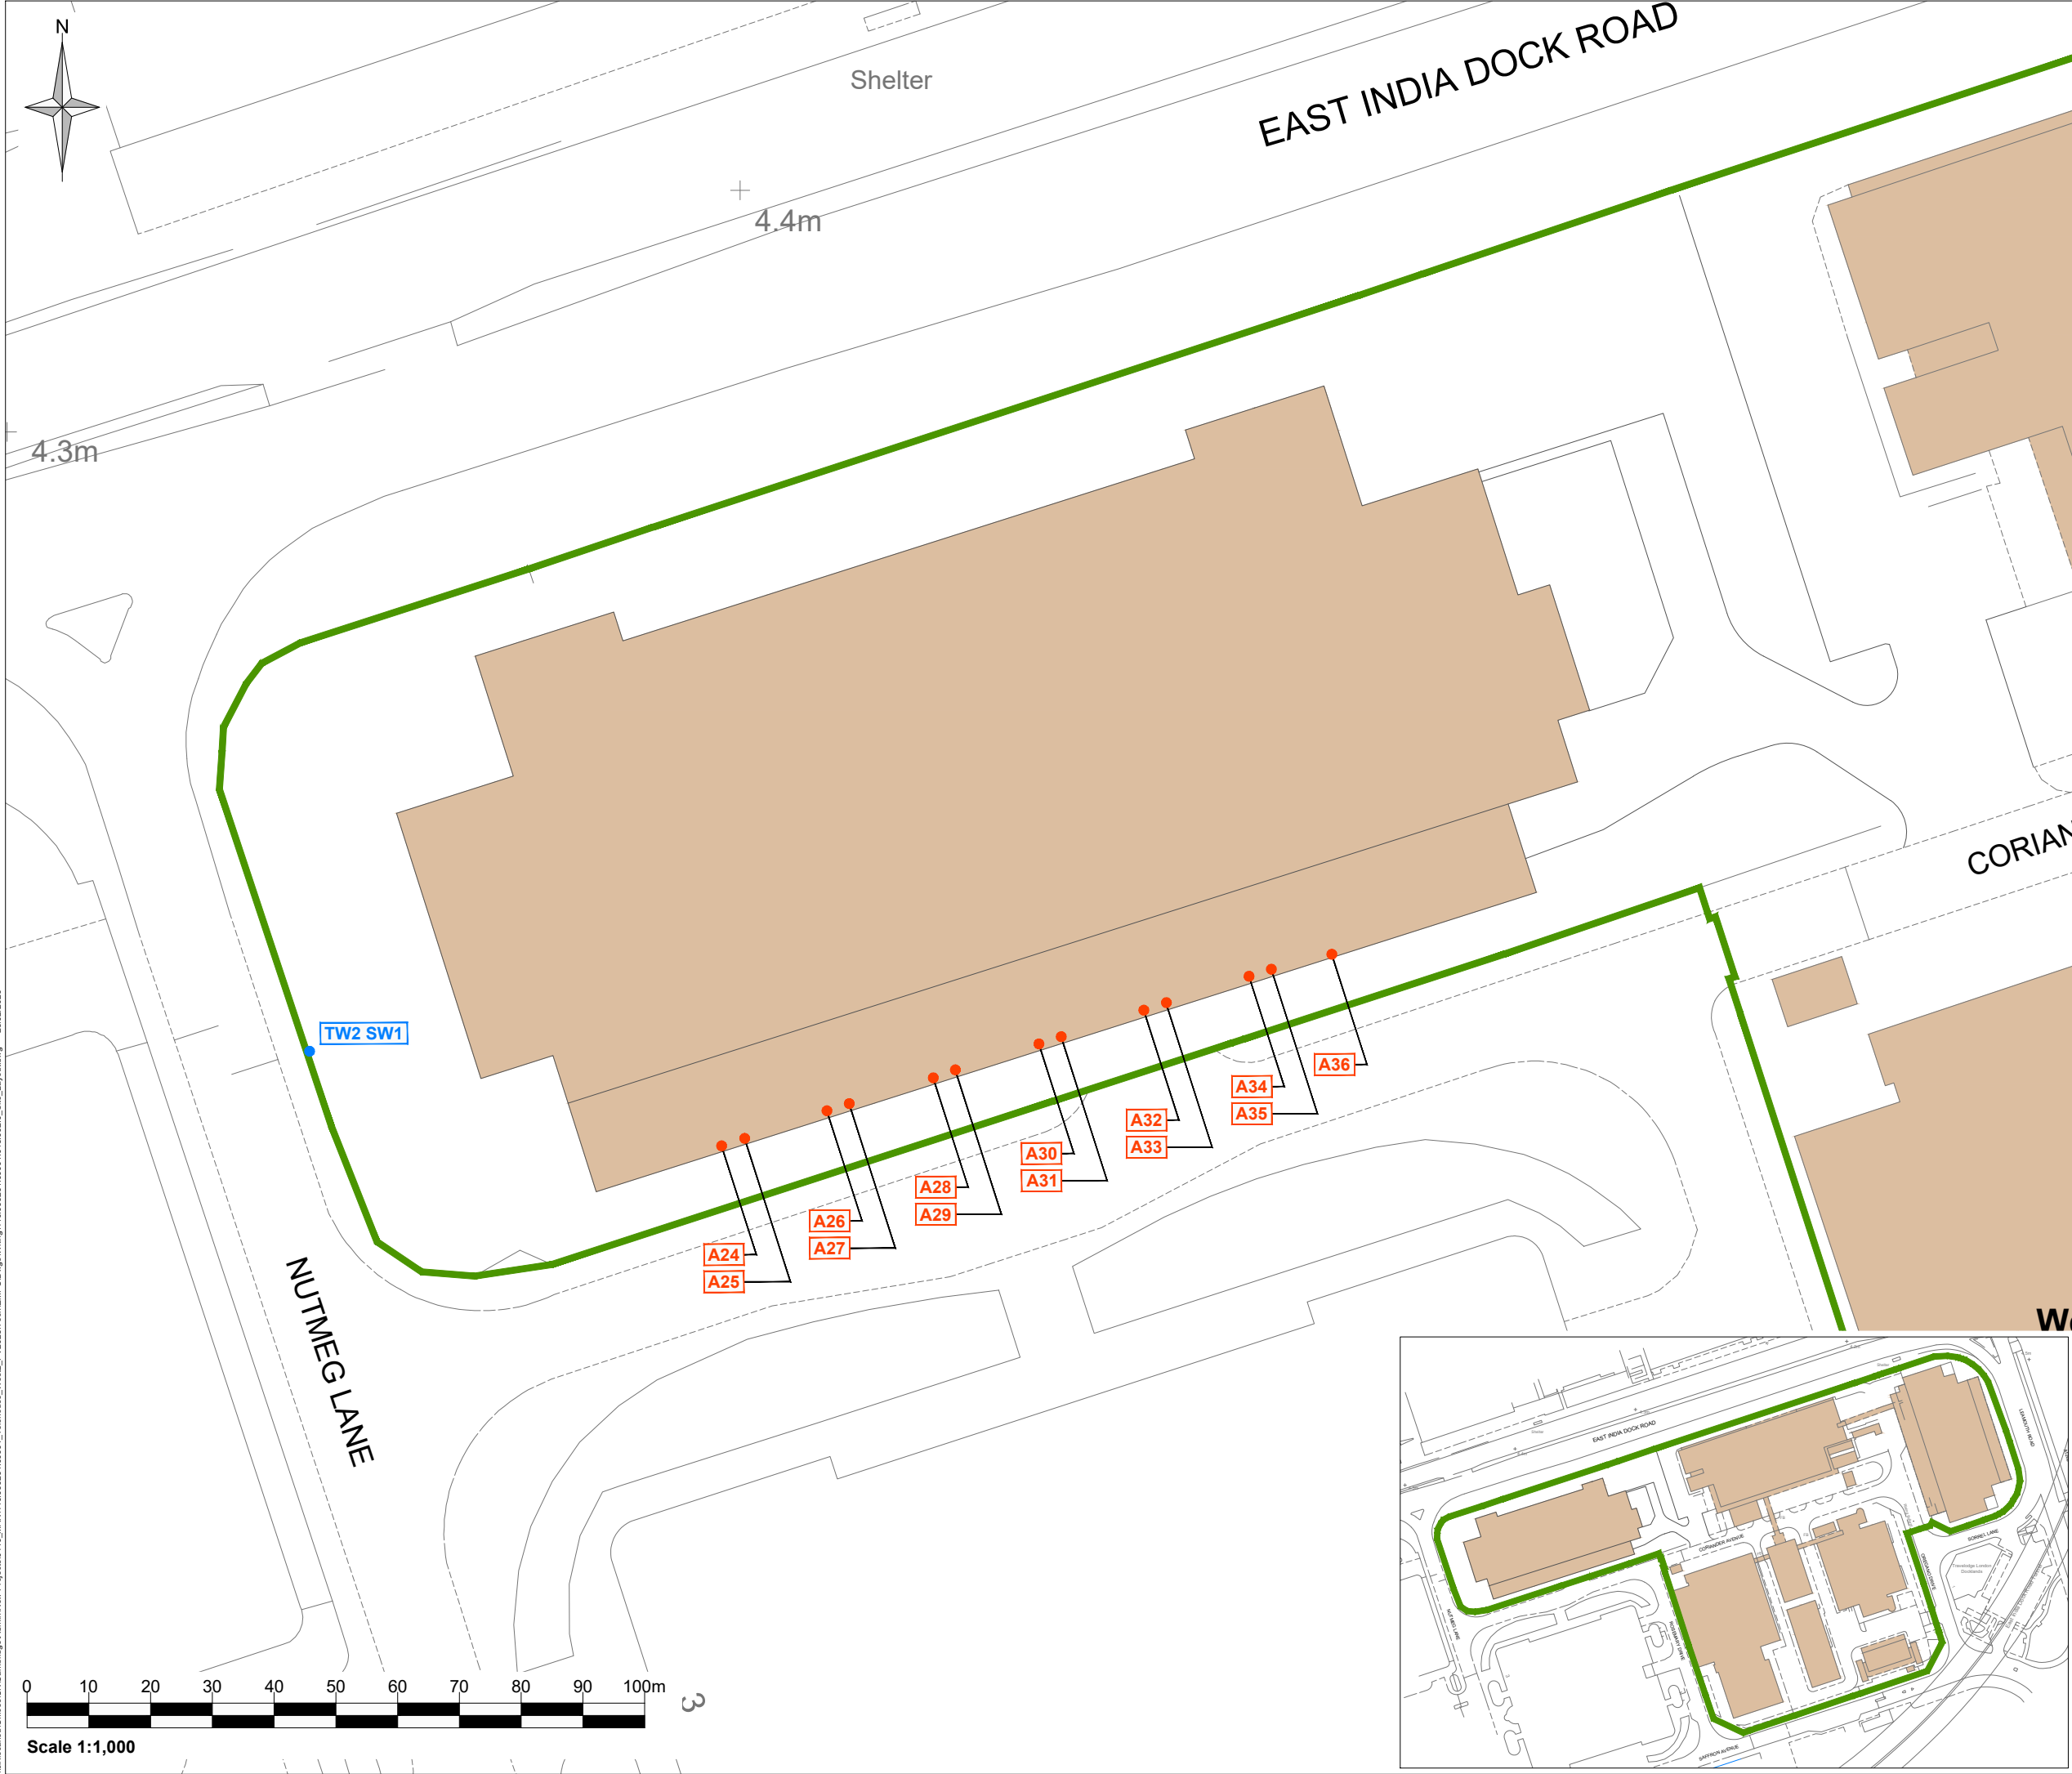

Legend:

Environmental Permit Boundary

Air Emission Point

Sewer Emission Point

Surface Water Emission Point

Air Emission Points

A24W2-1 Standby Generator

A25W2-2 Standby Generator

A26W2-3 Standby Generator

A27W2-4 Standby Generator

A28W2-5 Standby Generator

A29W2-6 Standby Generator

A30W2-7 Standby Generator

A31W2-8 Standby Generator

A32W2-9 Standby Generator

A33W2-10 Standby Generator

A34W2-11 Standby Generator

A35W2-12 Standby Generator

A36W2-13 Standby Generator

Surface Water Emission Point

TW2 SW1

Rev	Amendments	Date	By	Chk	Auth
SLR www.slrconsulting.com					
Client Telehouse International Corporation of Europe Limited					
Project Docklands Campus Environmental Permit Variation Application					
Figure Title Site Emissions					
Scale 1:1,000 @ A3		SLR Project No. 410.066261.00001			
Designed	Drawn TS	Checked MF	Authorised SA		
Date	Date Jan 2026	Date Jan 2026	Date Jan 2026		
Figure Number 002B			Rev. 0		

