


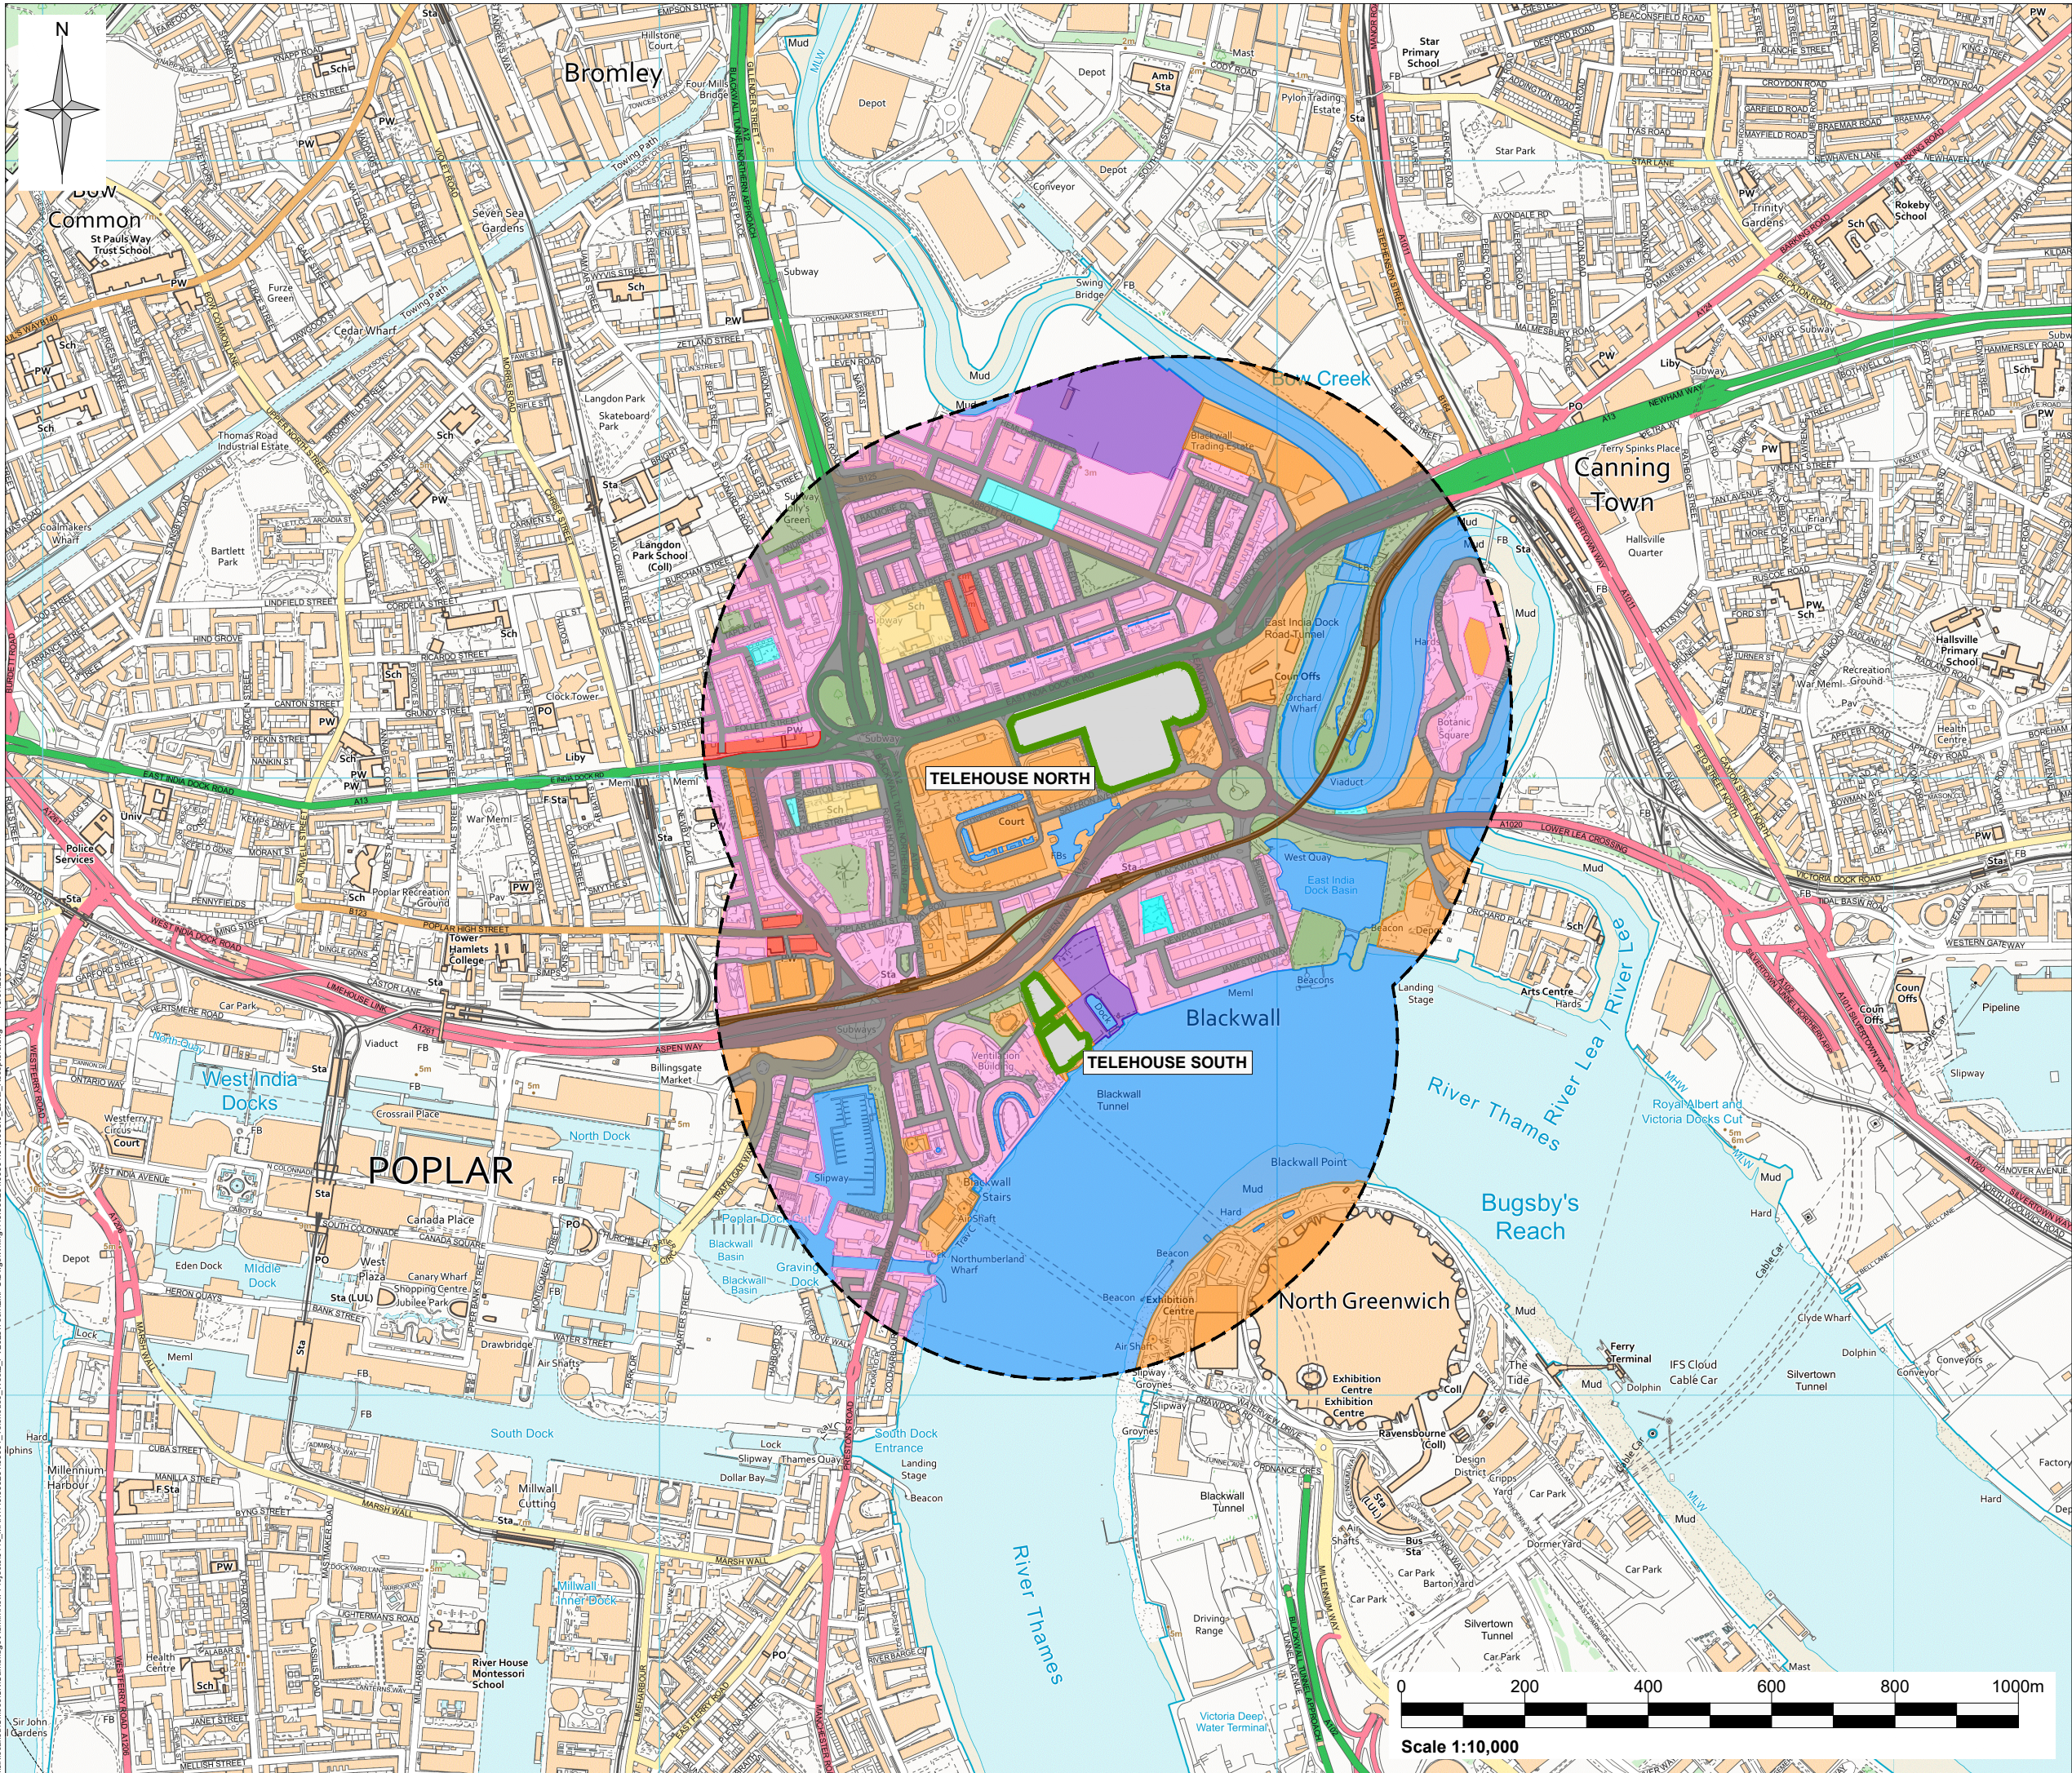

Legend:

- Environmental Permit Boundary
- 500m Boundary Offset
- Local Road Network
- Railway
- Commercial / Industrial
- Residential
- Open Ground / Green Space
- Mixed Residential and Commercial
- Development Site
- Recreational
- Surface Water Bodies / Ditches
- Education

Rev	Amendments	Date	By	Chk	Auth
 SLR www.slrconsulting.com					
Client Telehouse International Corporation of Europe Limited					
Project Docklands Campus Environmental Permit Variation Application					
Figure Title Local Receptors					
Scale 1:10,000 @ A3		SLR Project No. 410.066261.00001			
Designed	Drawn TS	Checked SO	Authorised SA		
Date	Date July 2025	Date July 2025	Date July 2025		
Figure Number 003					Rev. 0