


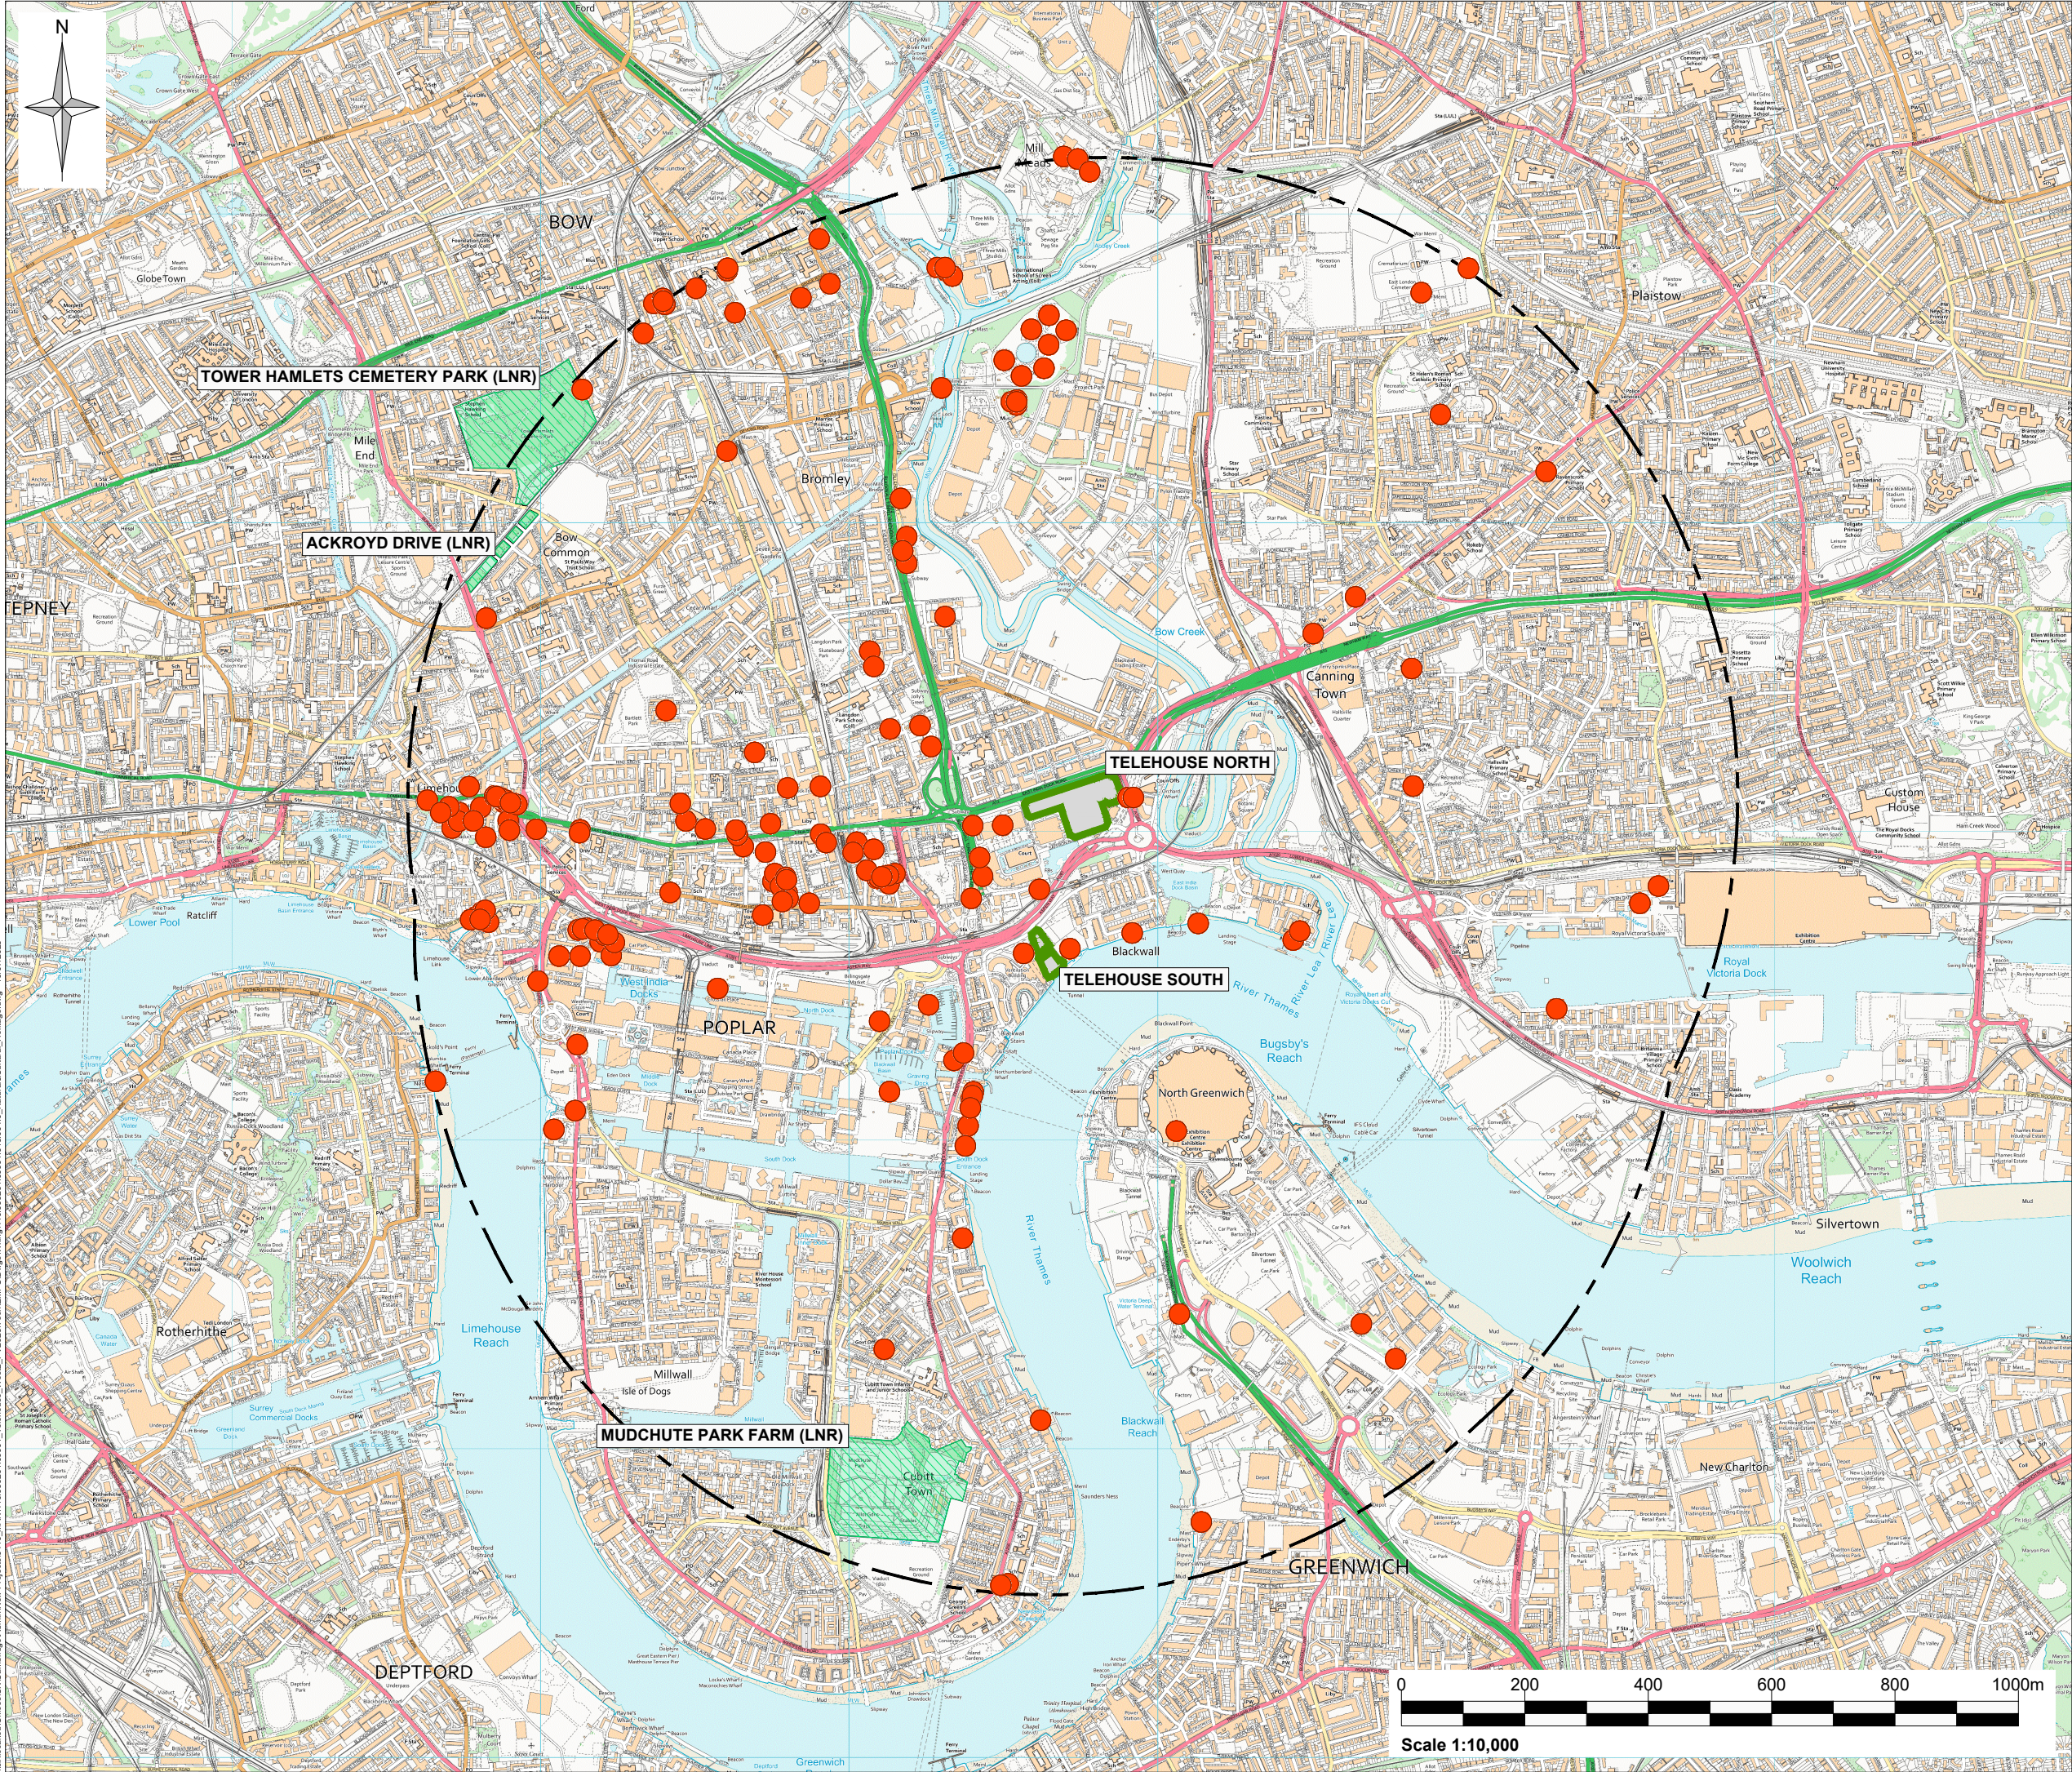

Legend:

- Environmental Permit Boundary
- 500m Boundary Offset
- Listed Building
- Local Nature Reserve (LNR)

Rev	Amendments	Date	By	Chk	Auth
 www.slrconsulting.com					
Client Telehouse International Corporation of Europe Limited					
Project Docklands Campus Environmental Permit Variation Application					
Figure Title Cultural and Natural Heritage					
Scale 1:10,000 @ A3		SLR Project No. 410.066261.00001			
Designed Date	Drawn TS Date July 2025	Checked SO Date July 2025	Authorised SA Date July 2025		
Figure Number 003					Rev. 0