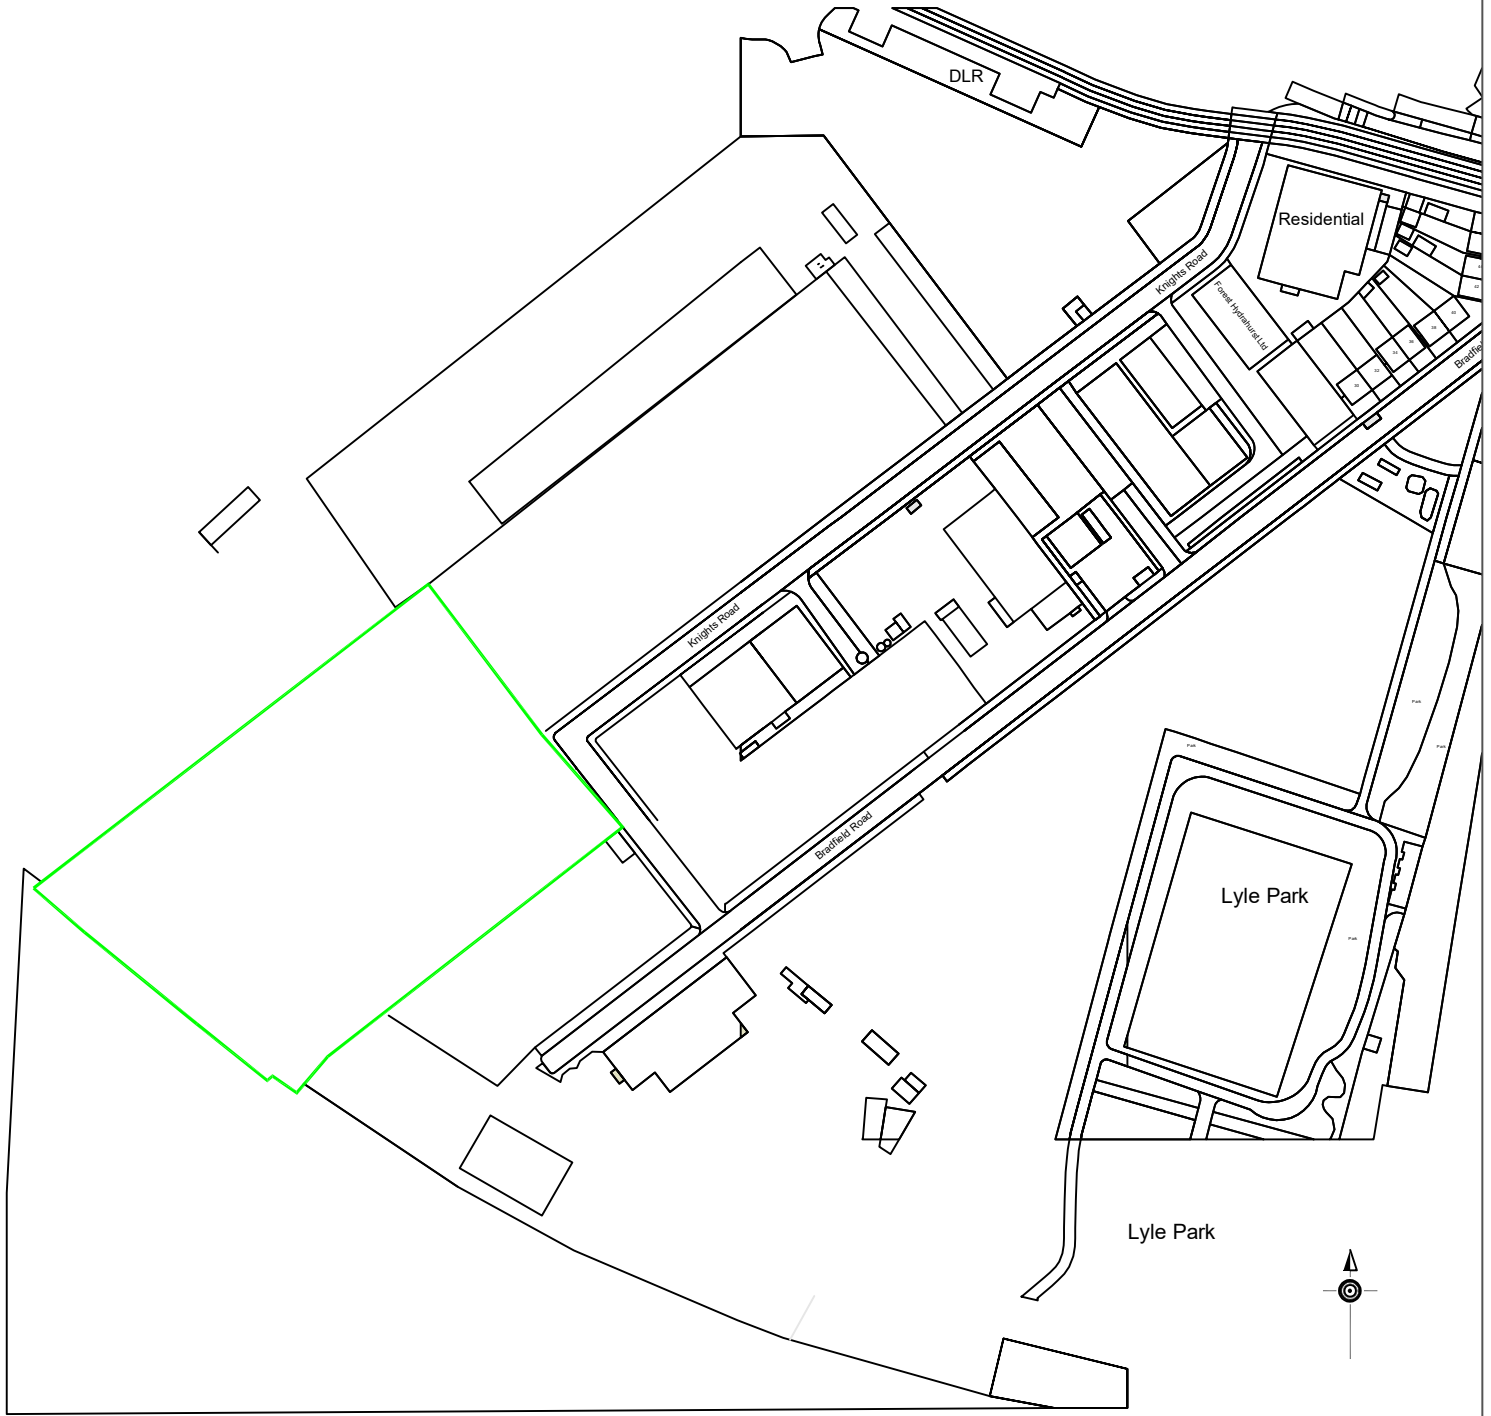


Client: **Recycled Materials Supplies Ltd**

Project: **Permit Boundary**

**Knights Road
Silvertown
London
E16 2AT**

Date: **May 2025**

Scale: **1:2500@A4**

Dm: **ARC**

Drg No: **RMS/PW/EP/01**