



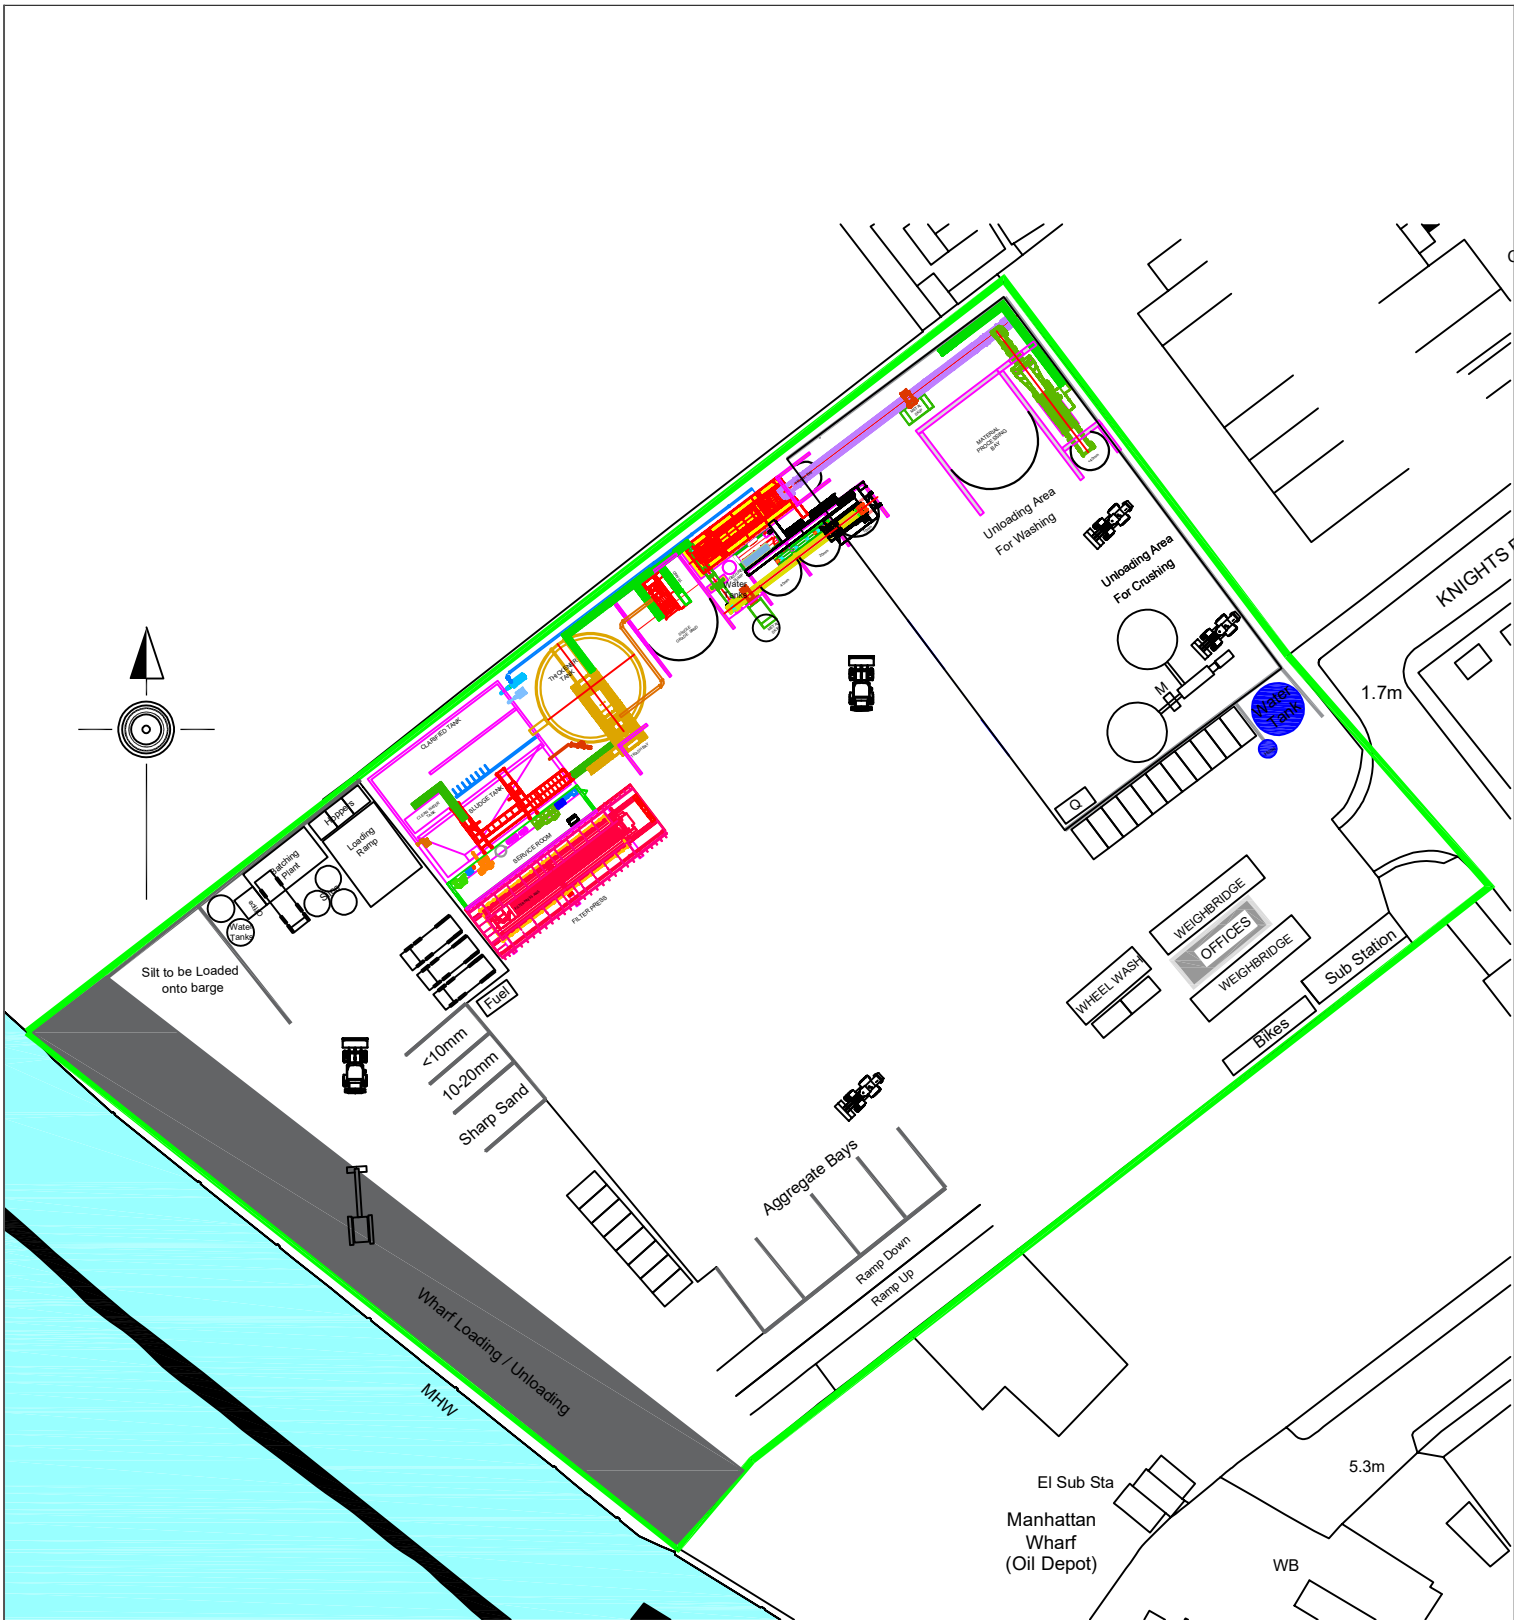

KEY:

- Q Quarantine Bin / Container
M Metal

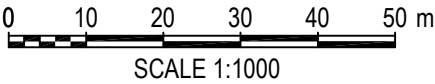

Client: Recycled Materials Supplies Ltd

Project: Site Layout
Primrose Wharf
Knights Road
Silvertown
London
E16 2AT

Date: December 2024

Scale: 1:1000@A4

Drm: ARC

Drg No:RMS/PW/LAY/01