


Drawings

Site Location Plan


Site Layout and Emissions Point



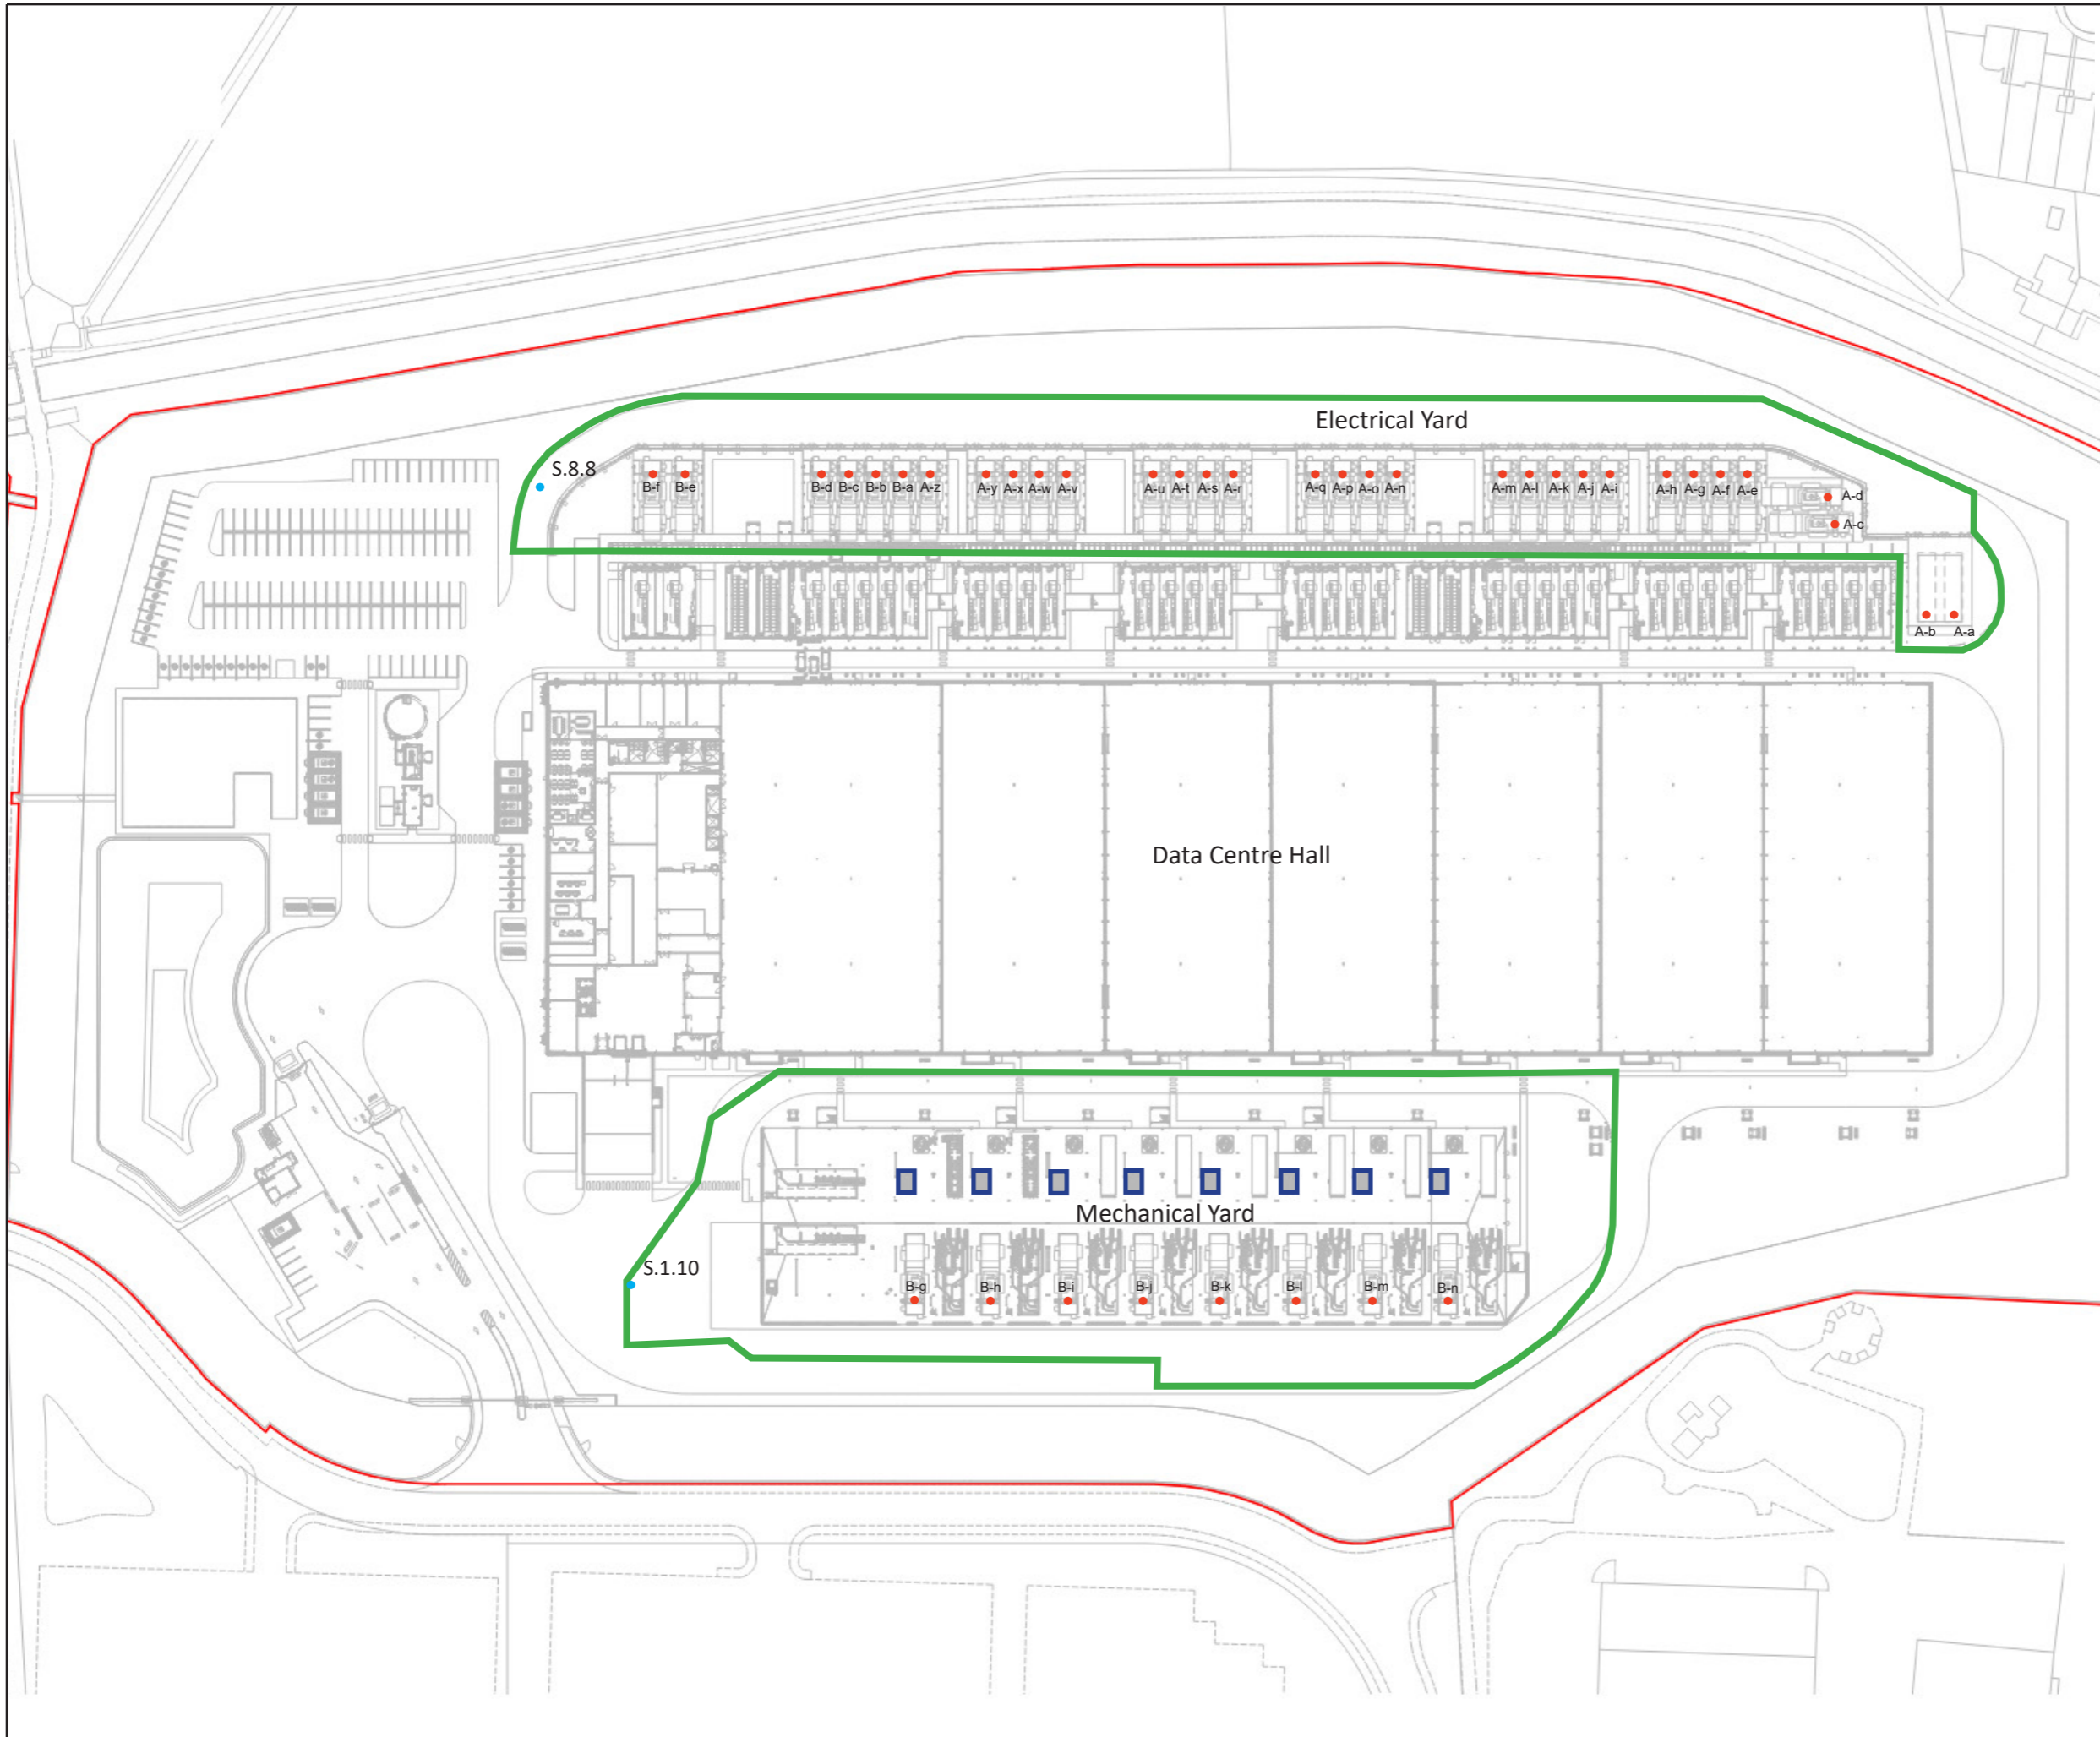

- Site Boundary
- Environmental Permit Boundary
- Generator Air Emission Point
- Water Discharge Point
- Mechanical yard fuel storage tanks

Coordinate System: British National Grid

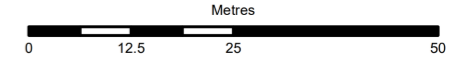

Rev	Date	By	Chkd	Appd
2.0	04/04/2023	IM	JH	

ARUP

13 Fitzroy Street
London W1T 4BQ
Tel +44 20 7636 1531 Fax +44 20 7580 3924
www.arup.com

Client
Global Infrastructure UK Ltd

Project Title
Maxwells Farm West, Great Cambridge Road, Cheshunt, Broxbourne, EN8 8XH

Drawing Title
Site Layout and Emissions Points

Scale at A3
1:1000
Role
Permitting

Arup Job No.
288809
Name
1A-C-1400-DCH-DR-EP-001