

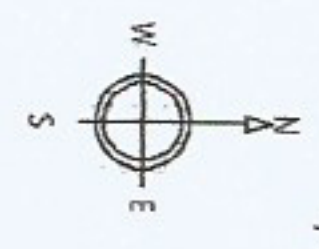


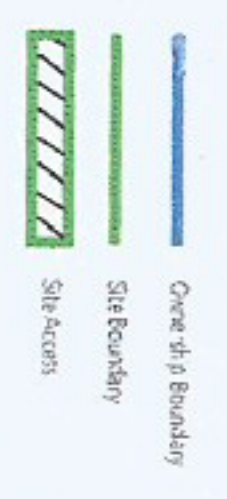

PROPOSED LOCATION PLAN Scale 1:500

NOTES

1. This drawing is to the scale indicated when printed at A1. Use within dimensions only for construction, refer to any discrepancies to ACOBUS immediately. If it should not.
 2. Where relevant, significant features have been identified on the drawing, features which should be obvious to a competent contractor or unobscured have not been identified.
 3. This drawing is confidential and remains the exclusive property of ACOBUS.
- ACOBUS Rural Property Services Ltd.

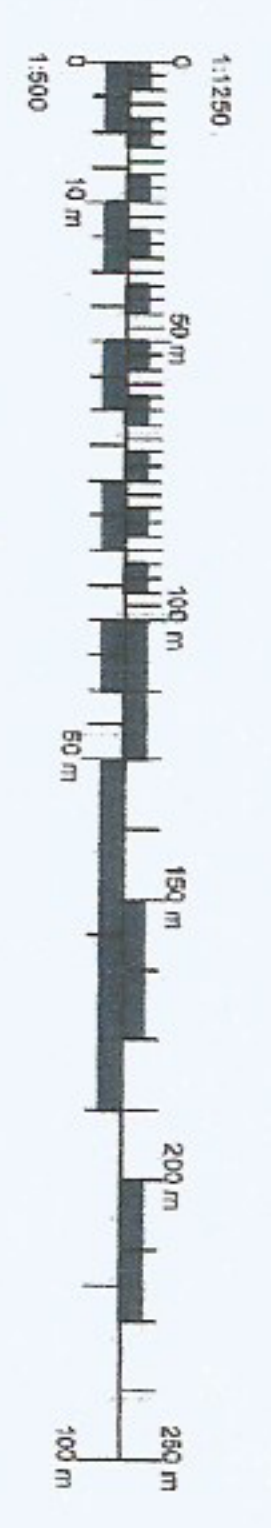

Rev	Date	Description	Drawn	Check
1	26/04/2017	4 new units	JW	JT
2	26/04/2017	Permit Application	JW	JT

Samantha and Peter Boyles,
Higher Hill Farm, Road From Gray Cross to White Beam,
Barnstaple, Devon, EX32 7QN

AS SHOWN @ A1
APR 26 JT
JW/2670/0126 - 200.01