


Site Drainage Plan (Outside Drains and Water Overview schematic)

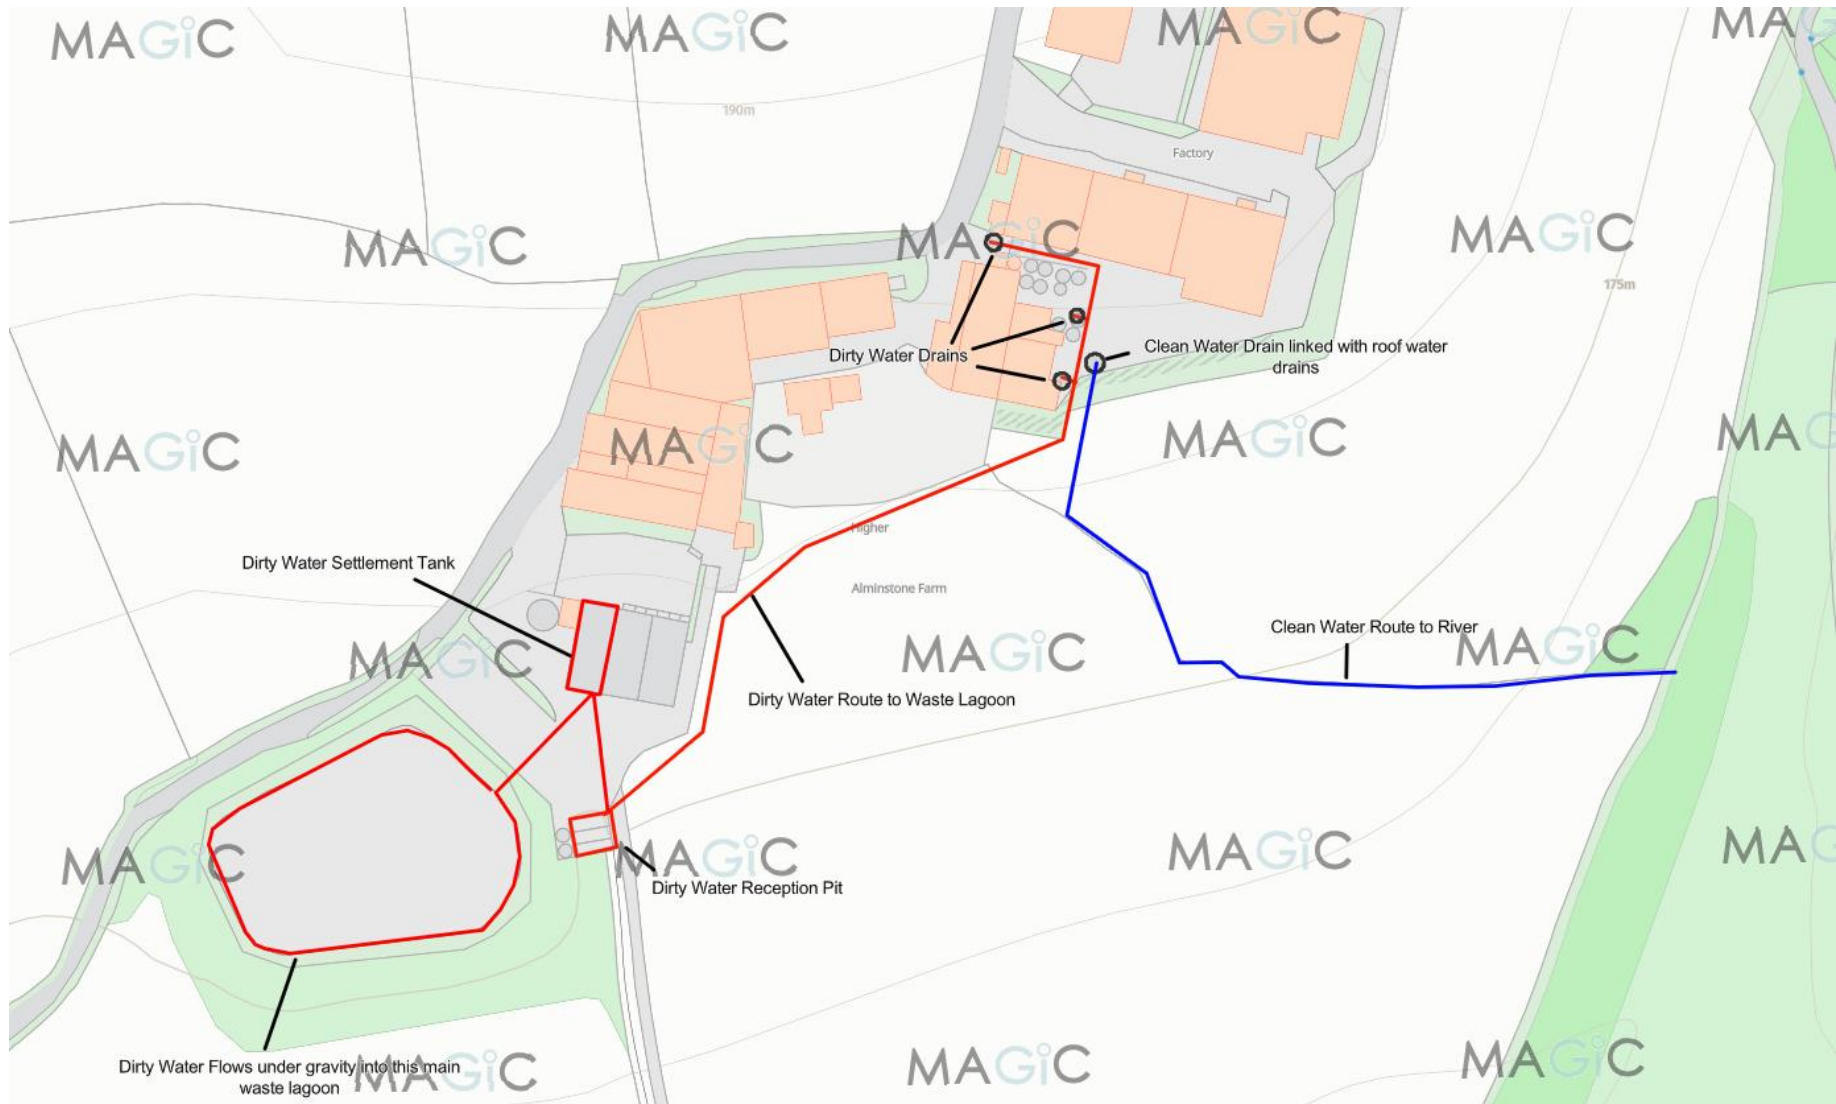

Parkham Farm cheese Factory -Site Drainage Plan (Outside Drains and Water Overview schematic)