


A-AA
 Horiz. 1:500
 Vert. 1:250

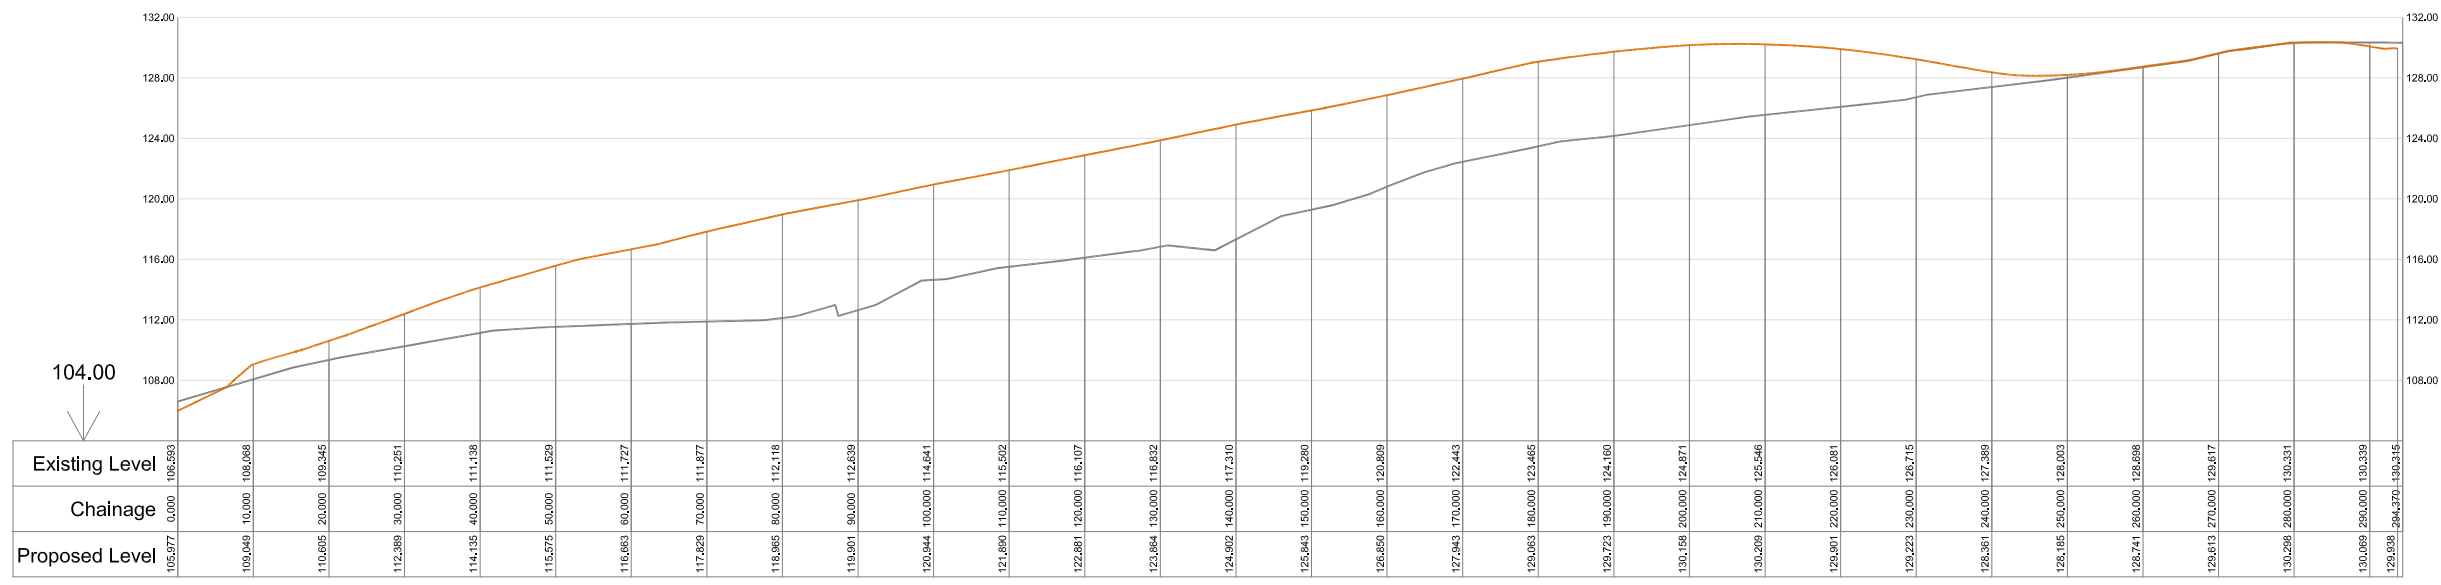

B-BB
 Horiz. 1:500
 Vert. 1:250

Key:
 Existing Ground Level (m AOD)
 Proposed Ground Level (m AOD)

Notes:
 1. The horizontal and vertical exaggeration for each of the cross section diagrams is 1:1 and 2:1, respectively.

| Rev. | Details | Drawn | Date |
|------|---------|-------|------|
| | | Chkd. | |

Project
 213189
 Lower Hare Farm

Title
 Cross Section Diagrams A-AA and B-BB



AA Environmental Ltd
 Units 4-8
 Cholswell Court
 Shippon Abingdon
 Oxon OX13 6HX
 T:(01235) 536042
 F:(01235) 523849
 info@aae-ltd.co.uk
 www.aae-ltd.co.uk

| Scale | Date | Aug '21 | Drg. No. | Rev. |
|------------|-------|---------|---------------|------|
| 1:1,000@A3 | Drawn | JM | Chkd. | ML |
| | | | 213189/D/004B | |