


**Key:**  
— Existing Ground Level (m AOD)  
— Proposed Ground Level (m AOD)

**Notes:**  
 1. The horizontal and vertical exaggeration for each of the cross section diagrams is 1:1 and 2:1, respectively.

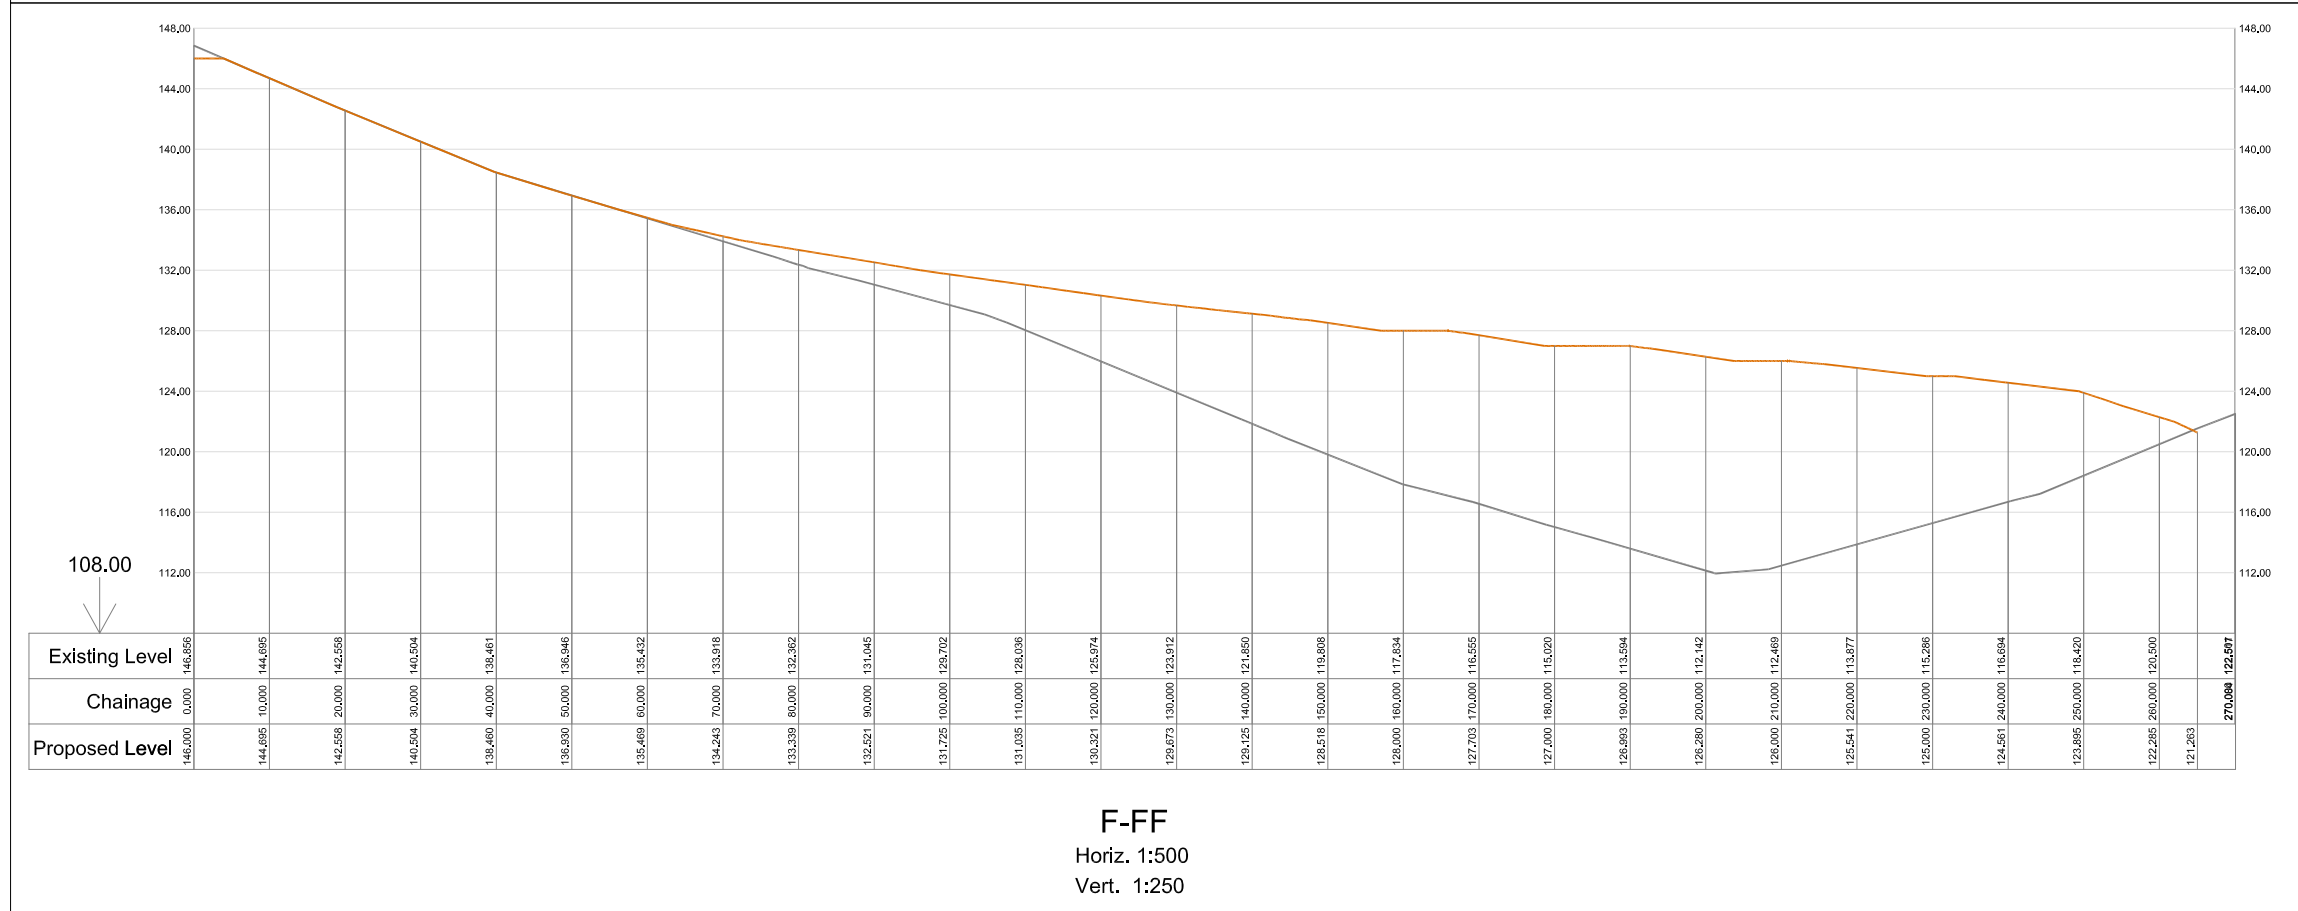

Rev.	Details	Drawn Chkd.	Date
<p><b>Project</b> 213189 Lower Hare Farm</p>			
<p><b>Title</b> Cross Section Diagrams E-EE and F-FF</p>			
		<p><b>AA Environmental Ltd</b>            Units 4-8            Cholswell Court            Shippon Abingdon            Oxon OX13 6HX            T: (01235) 536042            F: (01235) 523849            info@aae-ltd.co.uk            www.aae-ltd.co.uk</p>	
Scale 1:1,000@A3	Date Aug '21	Drawn JM	Chkd. ML
Drg. No. 213189/D/004D		Rev.	