


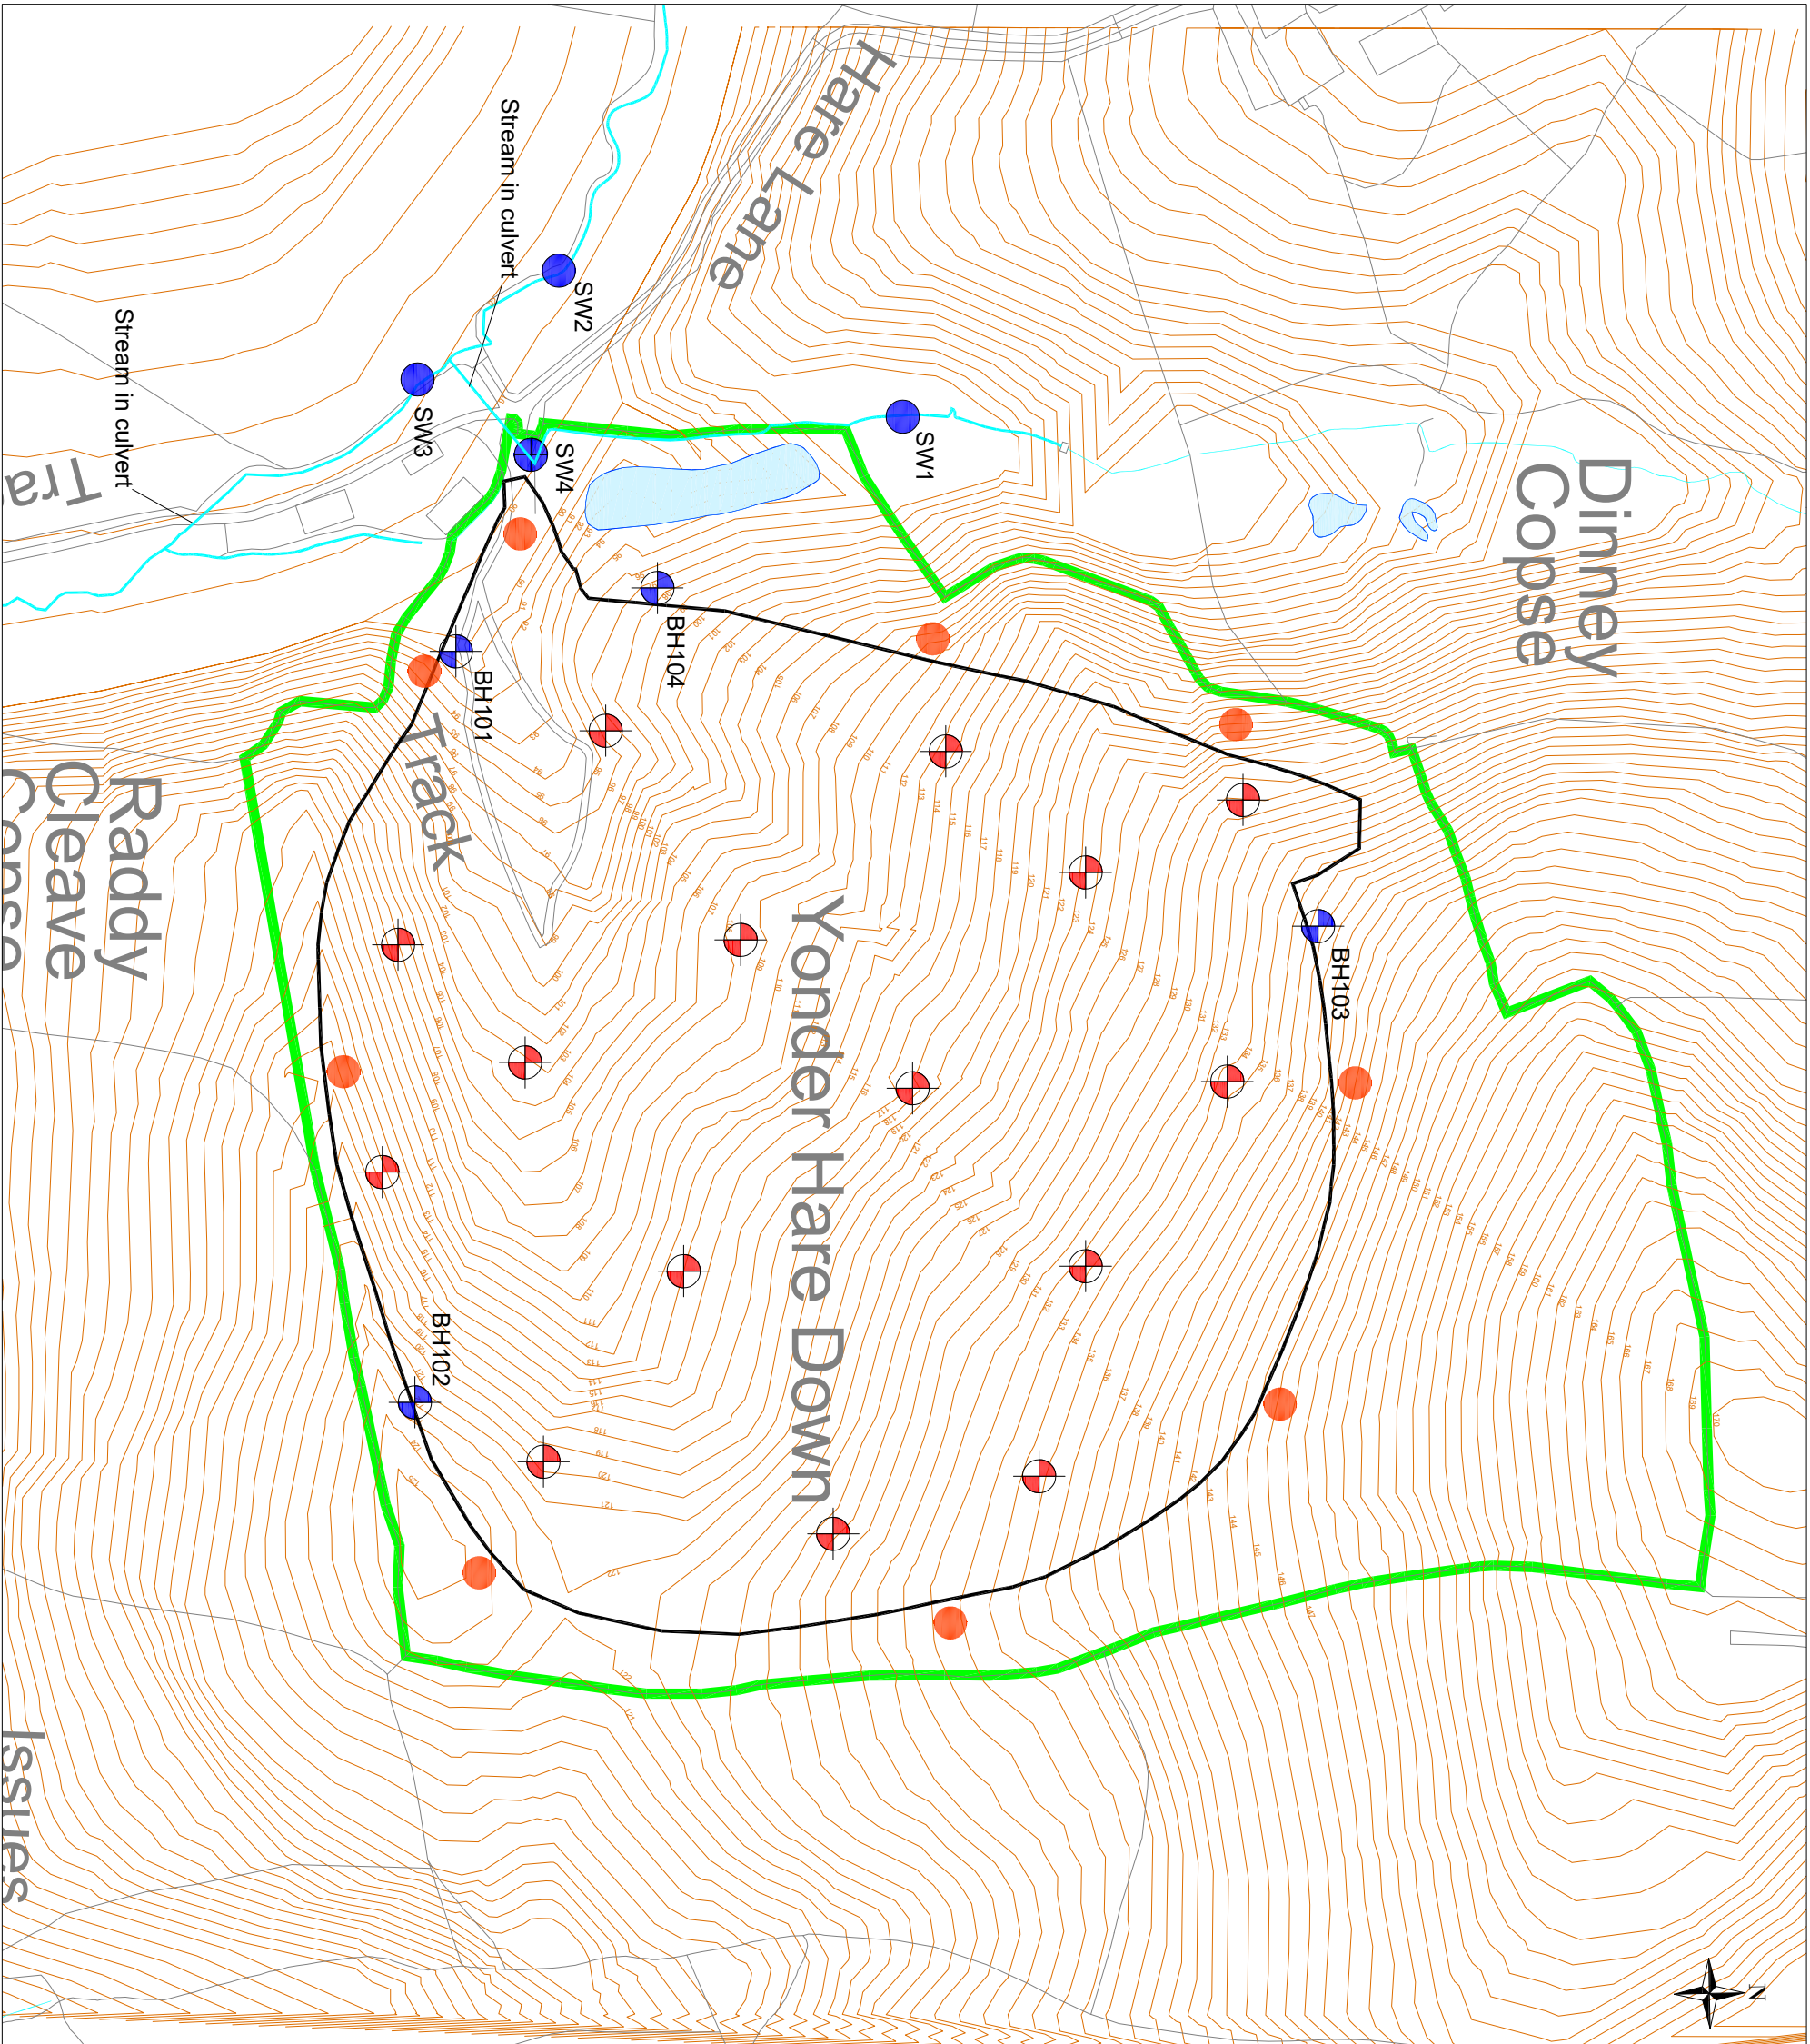

Key:

Permit Site Boundary

Existing Ground Level (m AOD)

Extent of Earthworks

Groundwater Monitoring Boreholes

Surface Water Monitoring Location

Visual Dust Monitoring Location

Surface Water Pond

Surface Water Course

Post in-waste gas monitoring locations

Surface Water Monitoring Point Coordinates		
ID	X	Y
SW1	285558	93422
SW2	285516	93313
SW3	285548	93184
SW4 (Discharge Point)	285570	93272

Rev.	Details	Drawn	Date
		Chkd.	
Project			
213189			
Lower Hare Farm			
Title			
Monitoring Plan			

AAE

AA Environmental Ltd

Units 4-5

Chiswell Court

Slippon Ayrington

Oxon OX13 6HX

T: (01235) 536042

F: (01235) 523649

info@aae-hd.co.uk

www.aae-hd.co.uk

Scale	Date	Drawn	Chkd.	Dwg No.	Rev.
1:2,000@A3	Jan '26	ML	EB	213189/HP/D/001	B