

oil Wash  
lant  
(present)


**UKRL Treatment  
Facility**

**Permit Boundary**

-Area B Sump


**WS01**

**Groundwater  
Monitoring  
Location**

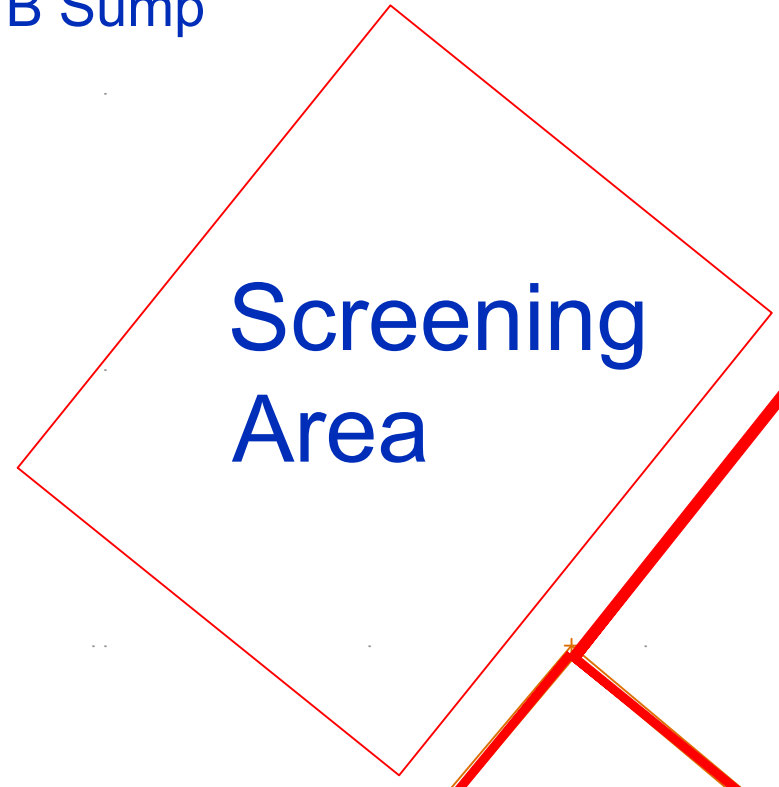

**Screening  
Area**

**UKRL Boundary  
Extension**

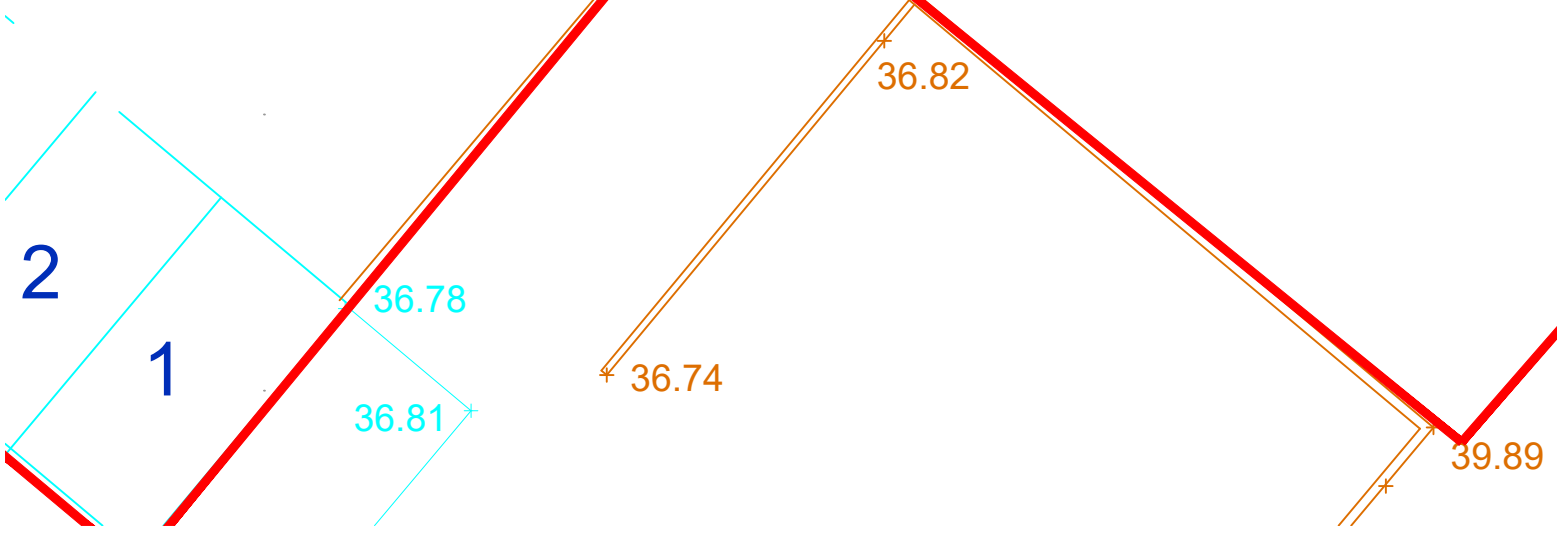

**UKRemediation Ltd**

3b Greystoke Business Centre,  
Highstreet,  
Portishead,  
BS20 6PY,

---

Drawing Title: UK Remediation Ltd  
Groundwater Monitoring Location

---

Drawing Number: E7555UK.D10      Project Number: E7555UK

---

Client:  
UK Remediation Ltd

---

Scale @ A0: NTS      Date: 07/05/2025      Drawn: CB