


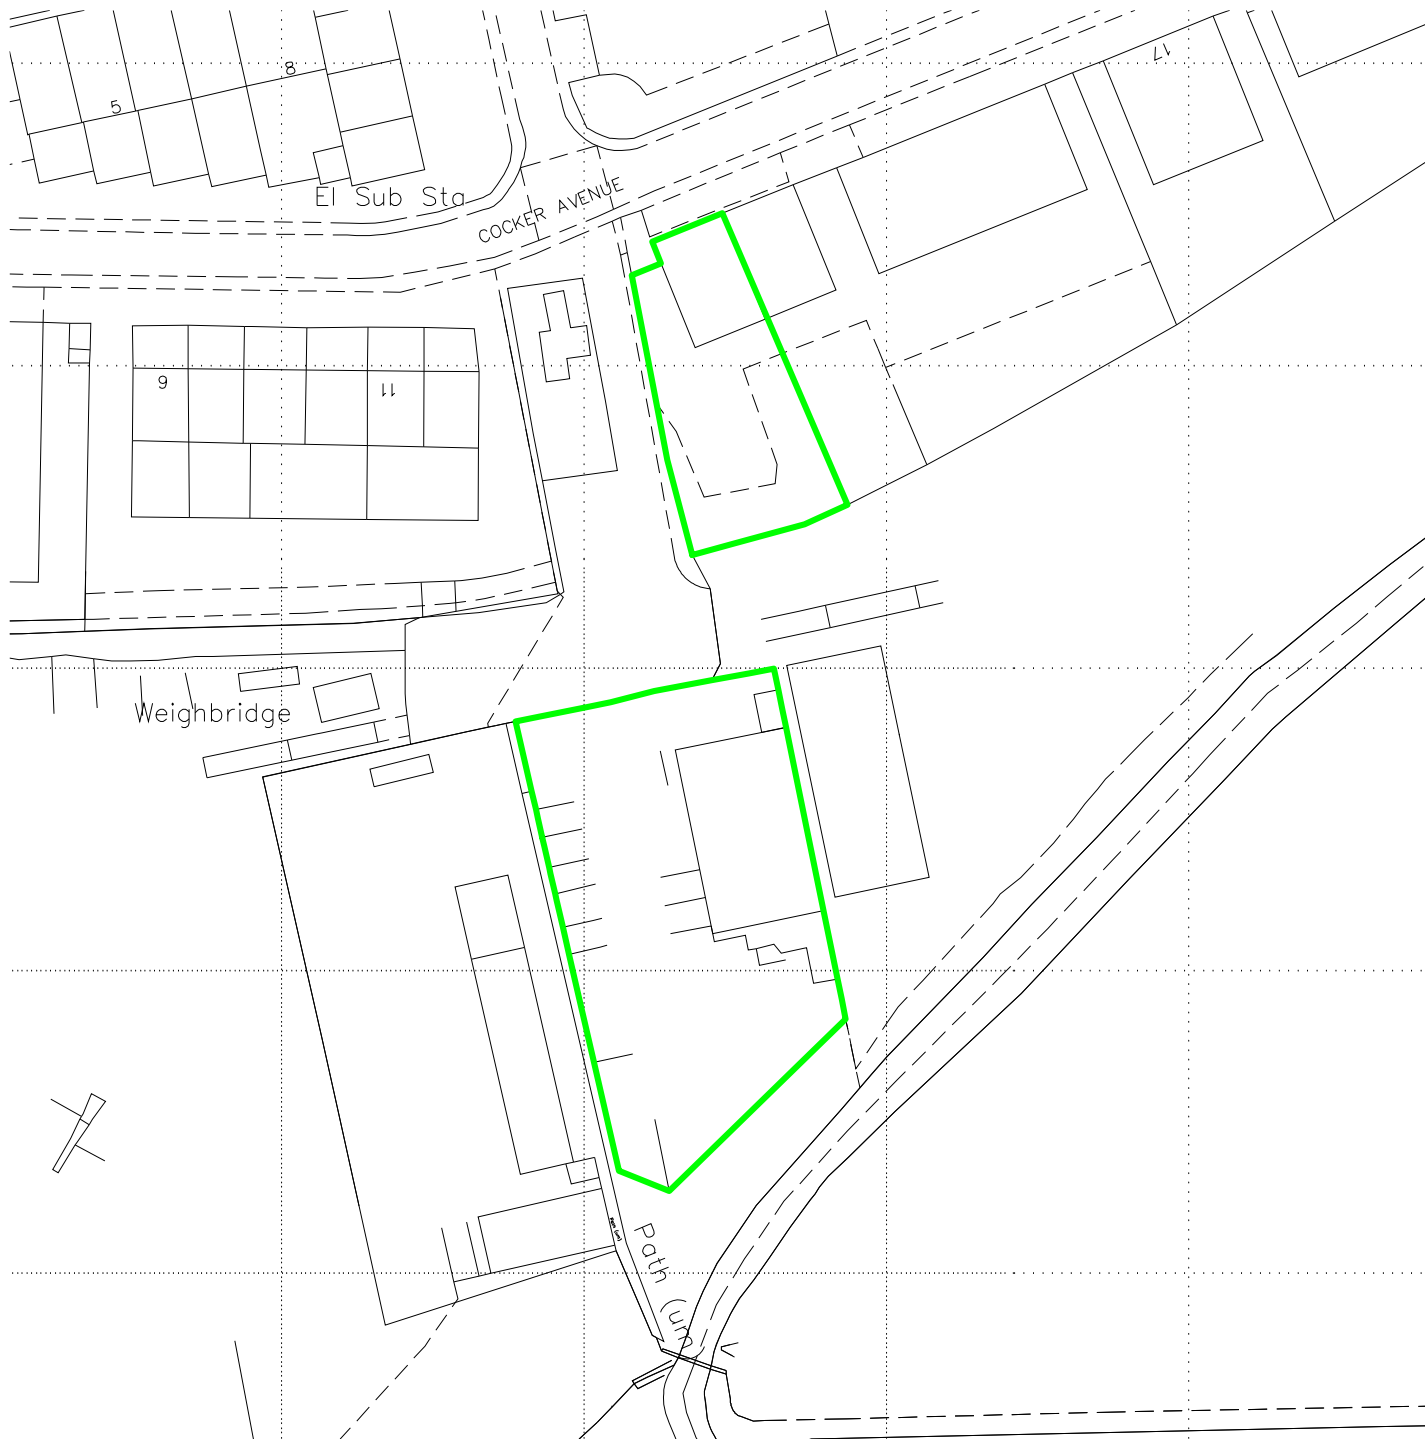

NOTES
Drawing for indication only. Reproduced with the permission of the controller of H.M.S.O. Crown copyright licence No. 100022432.
This drawing is copyright and property of Oaktree Environmental Ltd.

REVISION HISTORY			
Rev:	Date:	Init:	Description:
-	24.03.25	JH	Initial drawing

KEY:

——— Permit boundary

N

Scale Bar (1:1,250)

TITLE:		
PERMIT BOUNDARY PLAN		
CLIENT:		
Ashvin Metals Ltd		
PROJECT/SITE:		
Kings Court, Beacon Road, Poulton-le-fylde FY6 8JE		
SCALE @ A4:	CLIENT NO:	JOB NO:
1:1,250	3529	004
DRAWING NO:	REV:	STATUS:
POUL-3529-02	-	Issued
DATE:	DRAWN:	CHECKED:
24.03.25	JH	CP

