


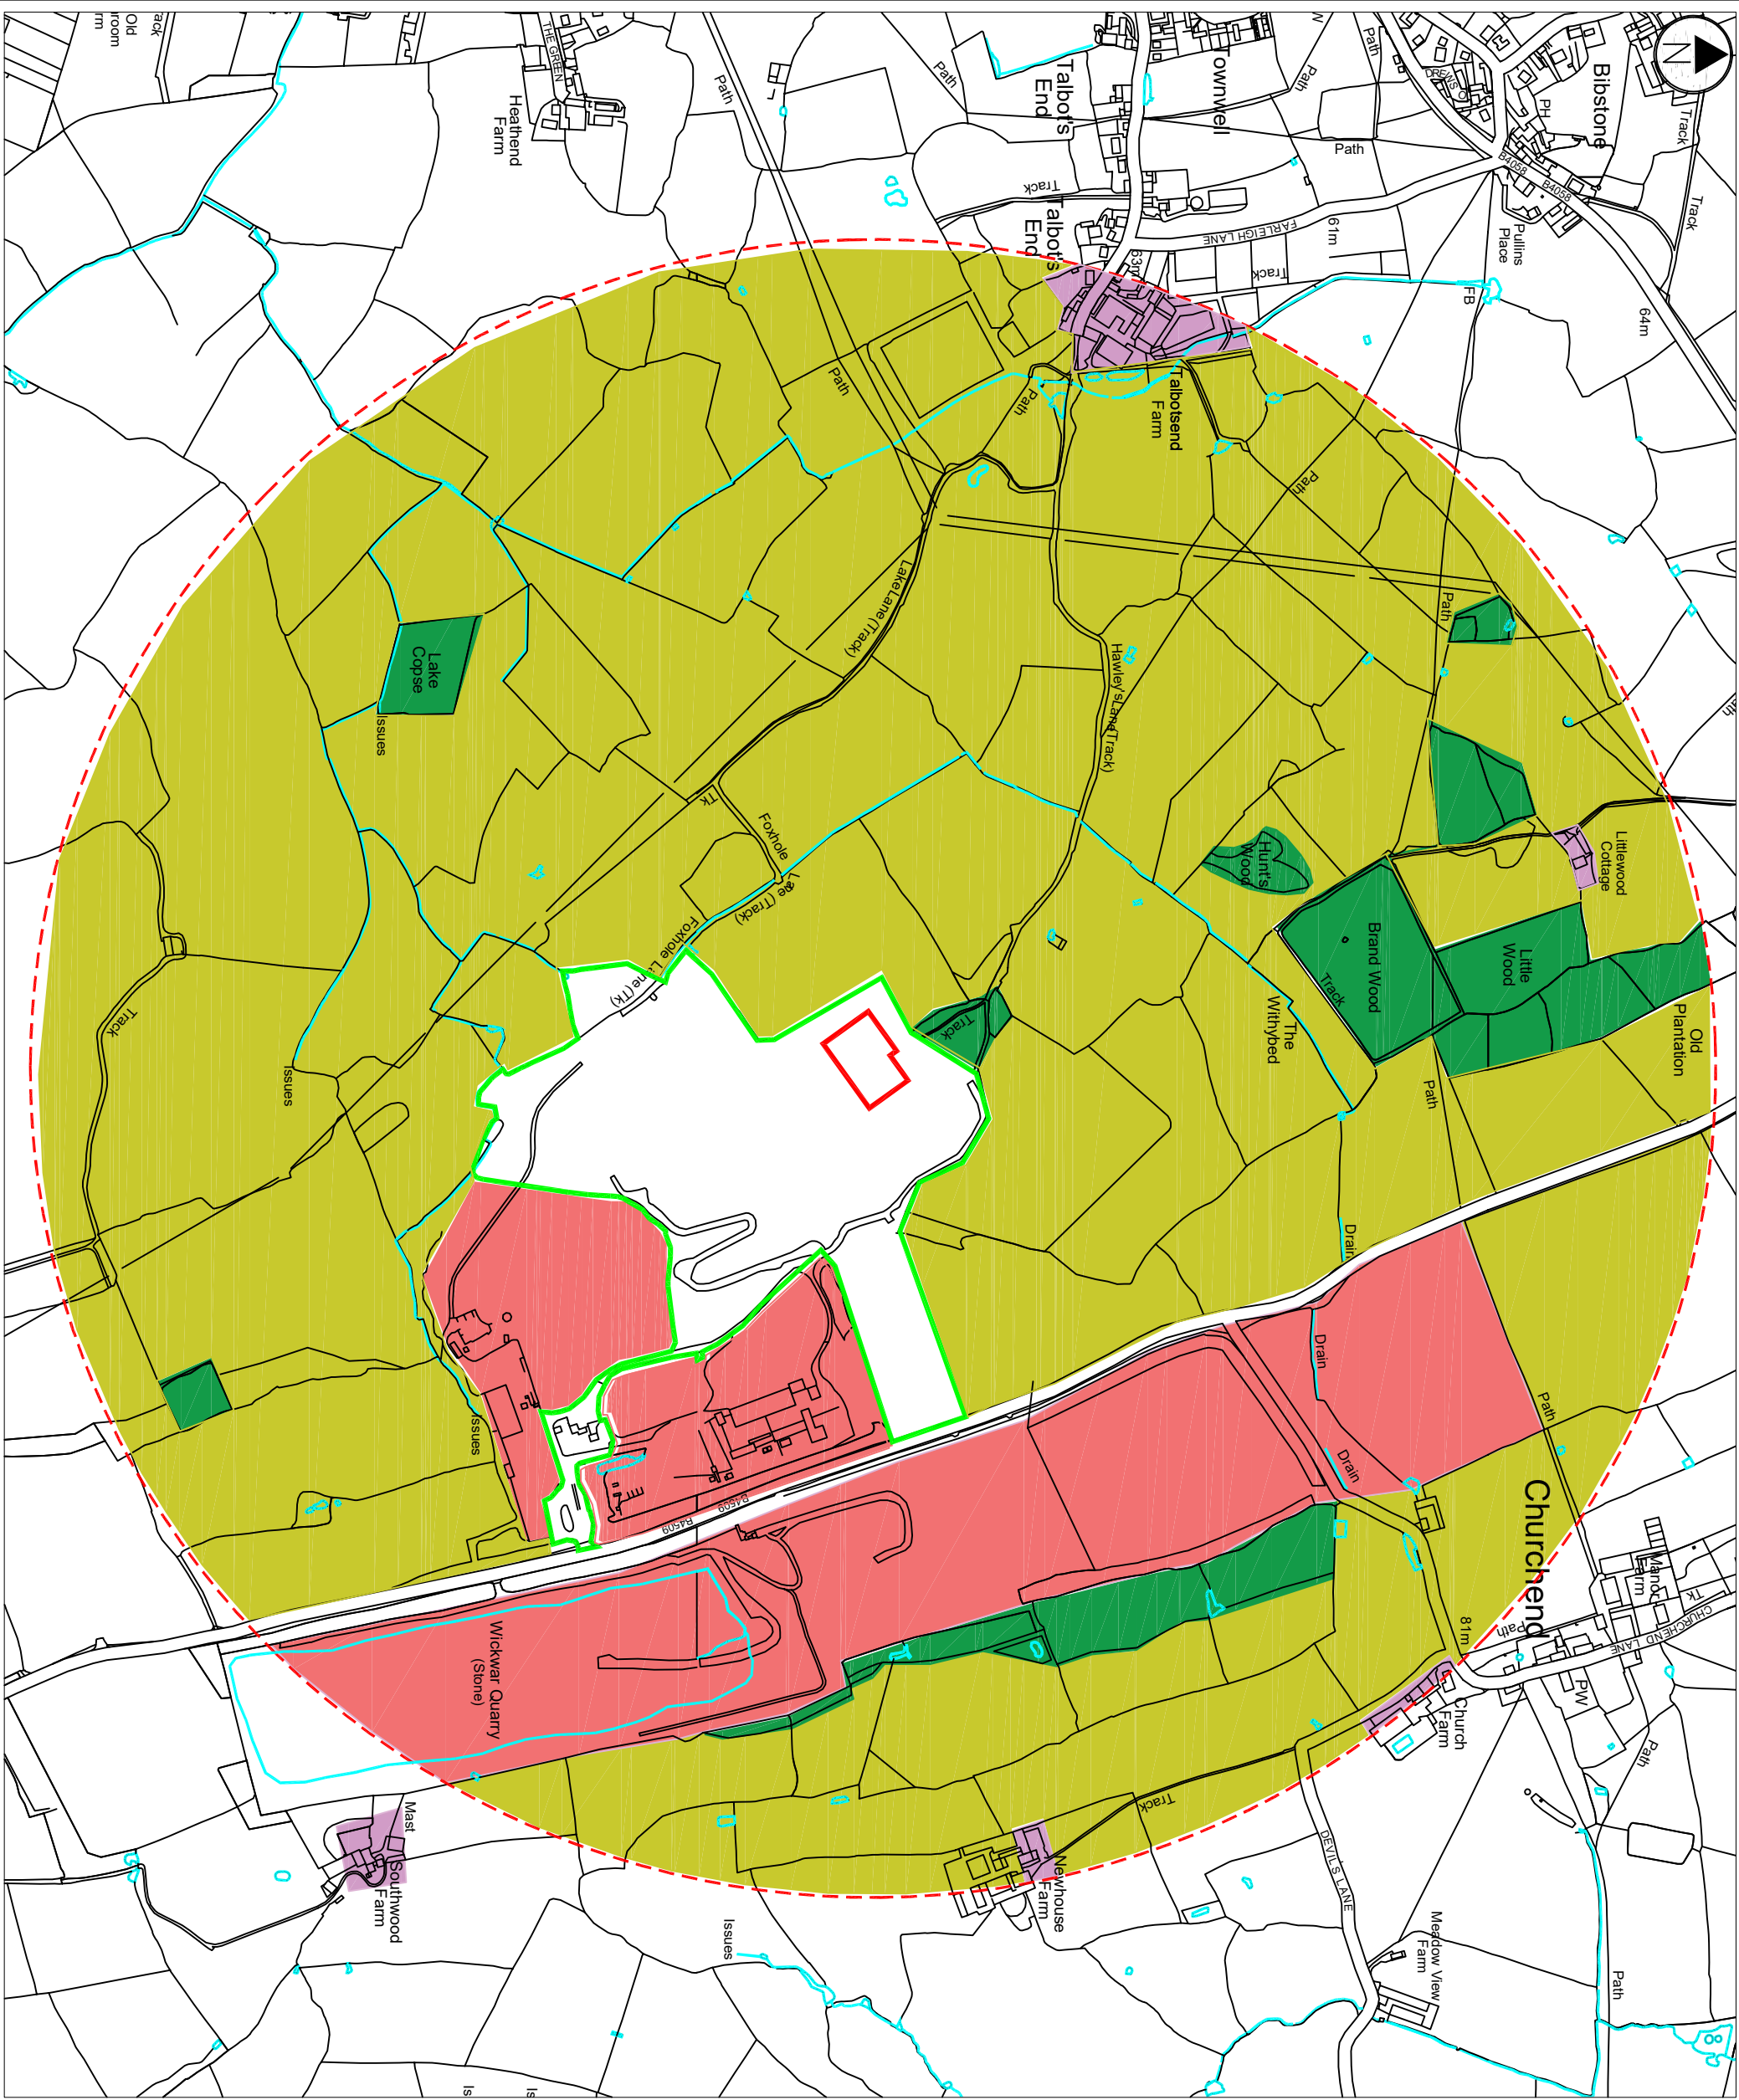

KEY

- Soil Wash Plant Activity Boundary
- Wickwar Landfill Permit Boundary
- 1 km Radius Around Soil Wash plant
- Receptors**
 - Residential
 - Environmental
 - Agricultural
 - Commercial / Industrial
- Surface Waters

Rev.	Details	Drawn	Date
		Chkd.	

Project
223212 Wickwar Landfill
The Downs
Wotton Under Edge
Wickwar, GL12 8LF

Title
Environmental Receptors

AAE
Environmental Consultants
Unit 4/8
Chobwell Court
Shipbrook Abington
Oxon OX13 8TX
T: 01235 536042
F: 01235 528846
info@aae-uk.co.uk
www.aae-uk.co.uk

Scale	Date	Drawn	Chkd.	Dwg. No.	Rev.
1:8,000@A3	Feb25	SM	EB	223212/D/003A	