


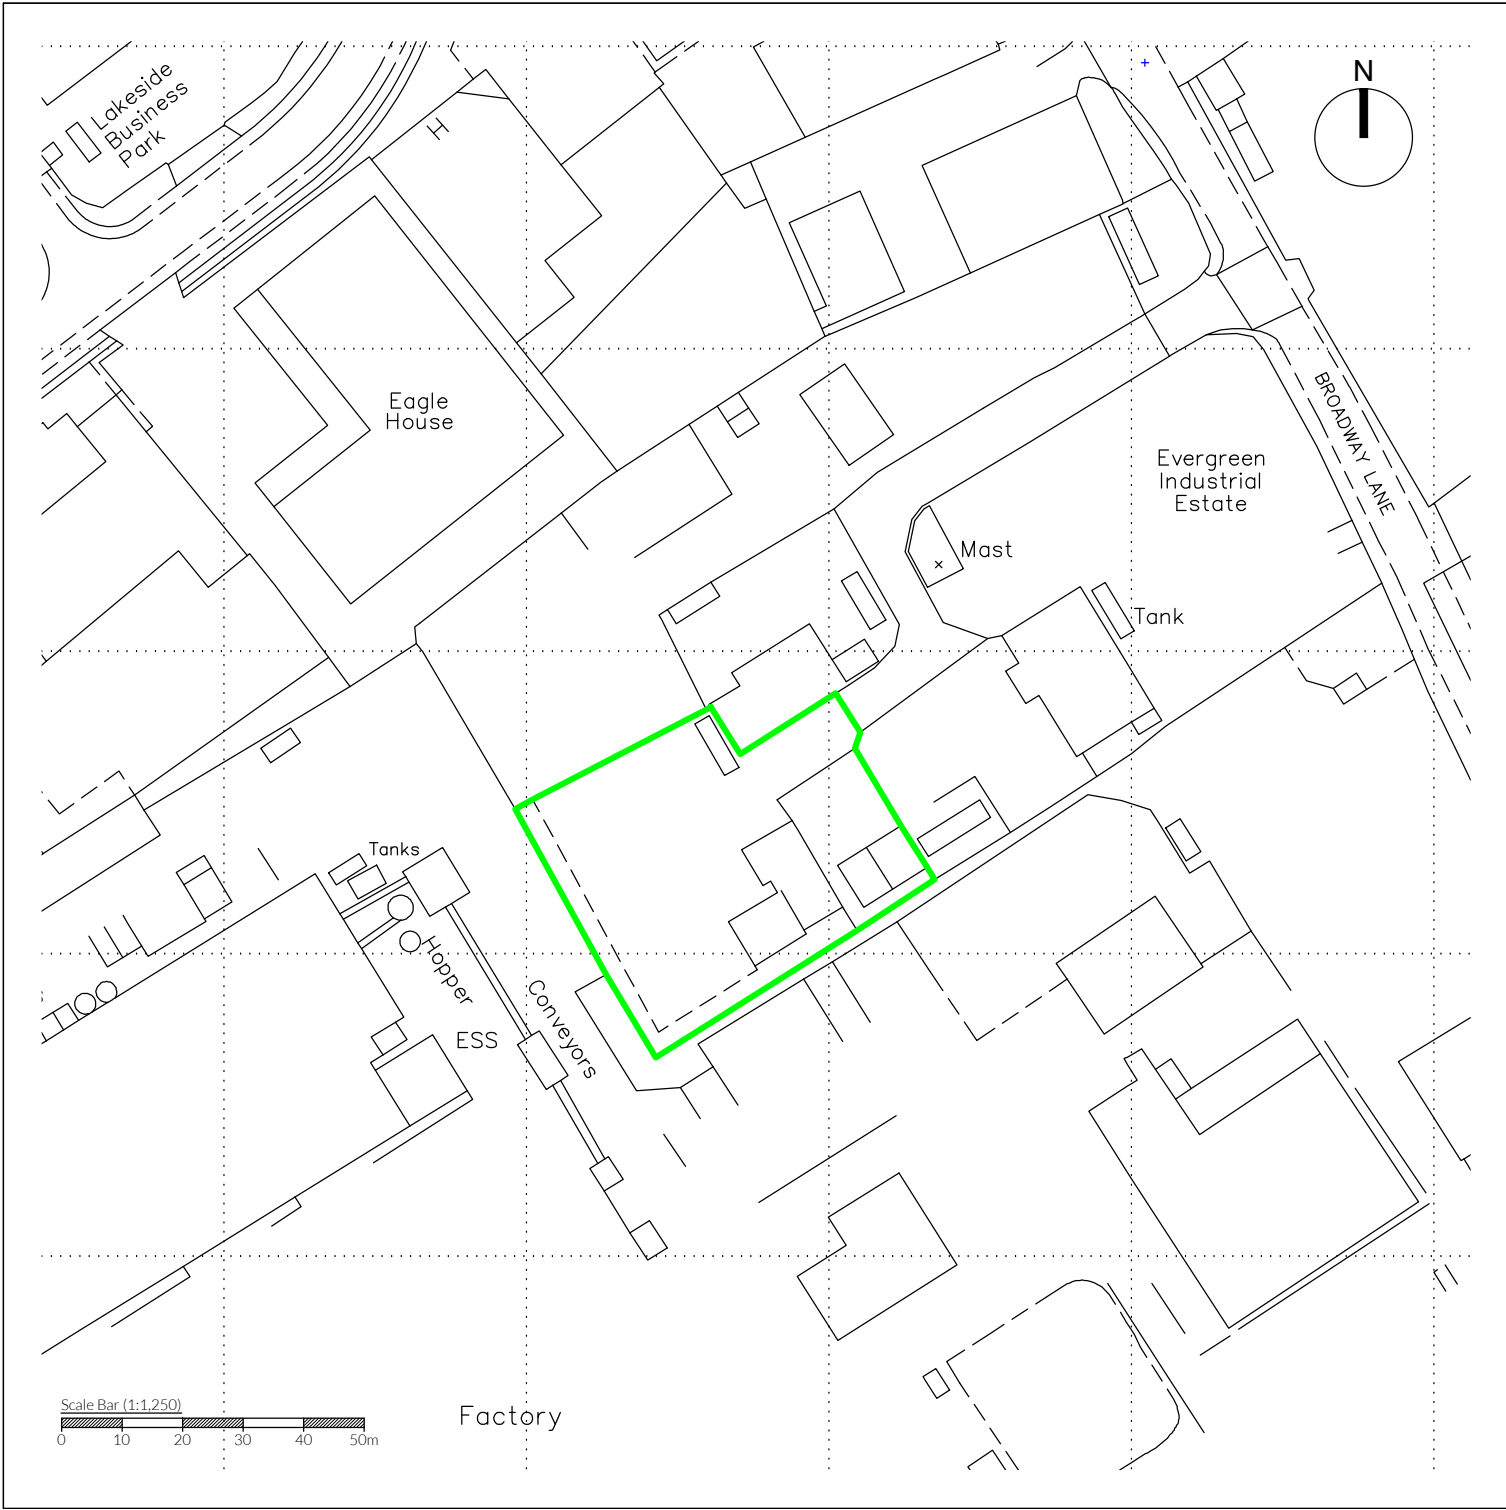

NOTES

Drawing for indication only. Reproduced with the permission of the controller of H.M.S.O. Crown copyright licence No. 100022432. This drawing is copyright and property of Oaktree Environmental Ltd.

REVISION HISTORY

Rev:	Date:	Init:	Description:
-	03.04.25	RS	Initial drawing

KEY:

——— Permit boundary

TITLE:

PERMIT BOUNDARY PLAN

CLIENT:

Highworth Skip Hire Ltd

PROJECT/SITE:

Unit 8, Broadway Industrial Estate, Broadway Ln,
South Cerney, Cirencester, GL7 5UH

SCALE @ A4:	CLIENT NO:	JOB NO:
1:1,250	3309	001

DRAWING NO:	REV:	STATUS:
BIE-3309-02	-	Issued

DATE:	DRAWN:	CHECKED:
03.04.25	RS	RS



Oaktree Environmental
Waste, Planning & Environmental Consultants

