

LEGEND

 ENVIRONMENTAL PERMIT APPLICATION

CHAMBERS
Recycling Solutions



TREENWOOD HOUSE
ROWDEN LANE
BRADFORD-ON-AVON
WILTS. BA15 2AU
T: 01225 309400
F: 01225 309401
www.slrconsulting.com

SLYFIELD WOOD FACILITY
ENVIRONMENTAL PERMIT APPLICATION
SITE LOCATION PLAN


DRAWING 01

Scale 1:2500 @ A3






Date FEBRUARY 2024

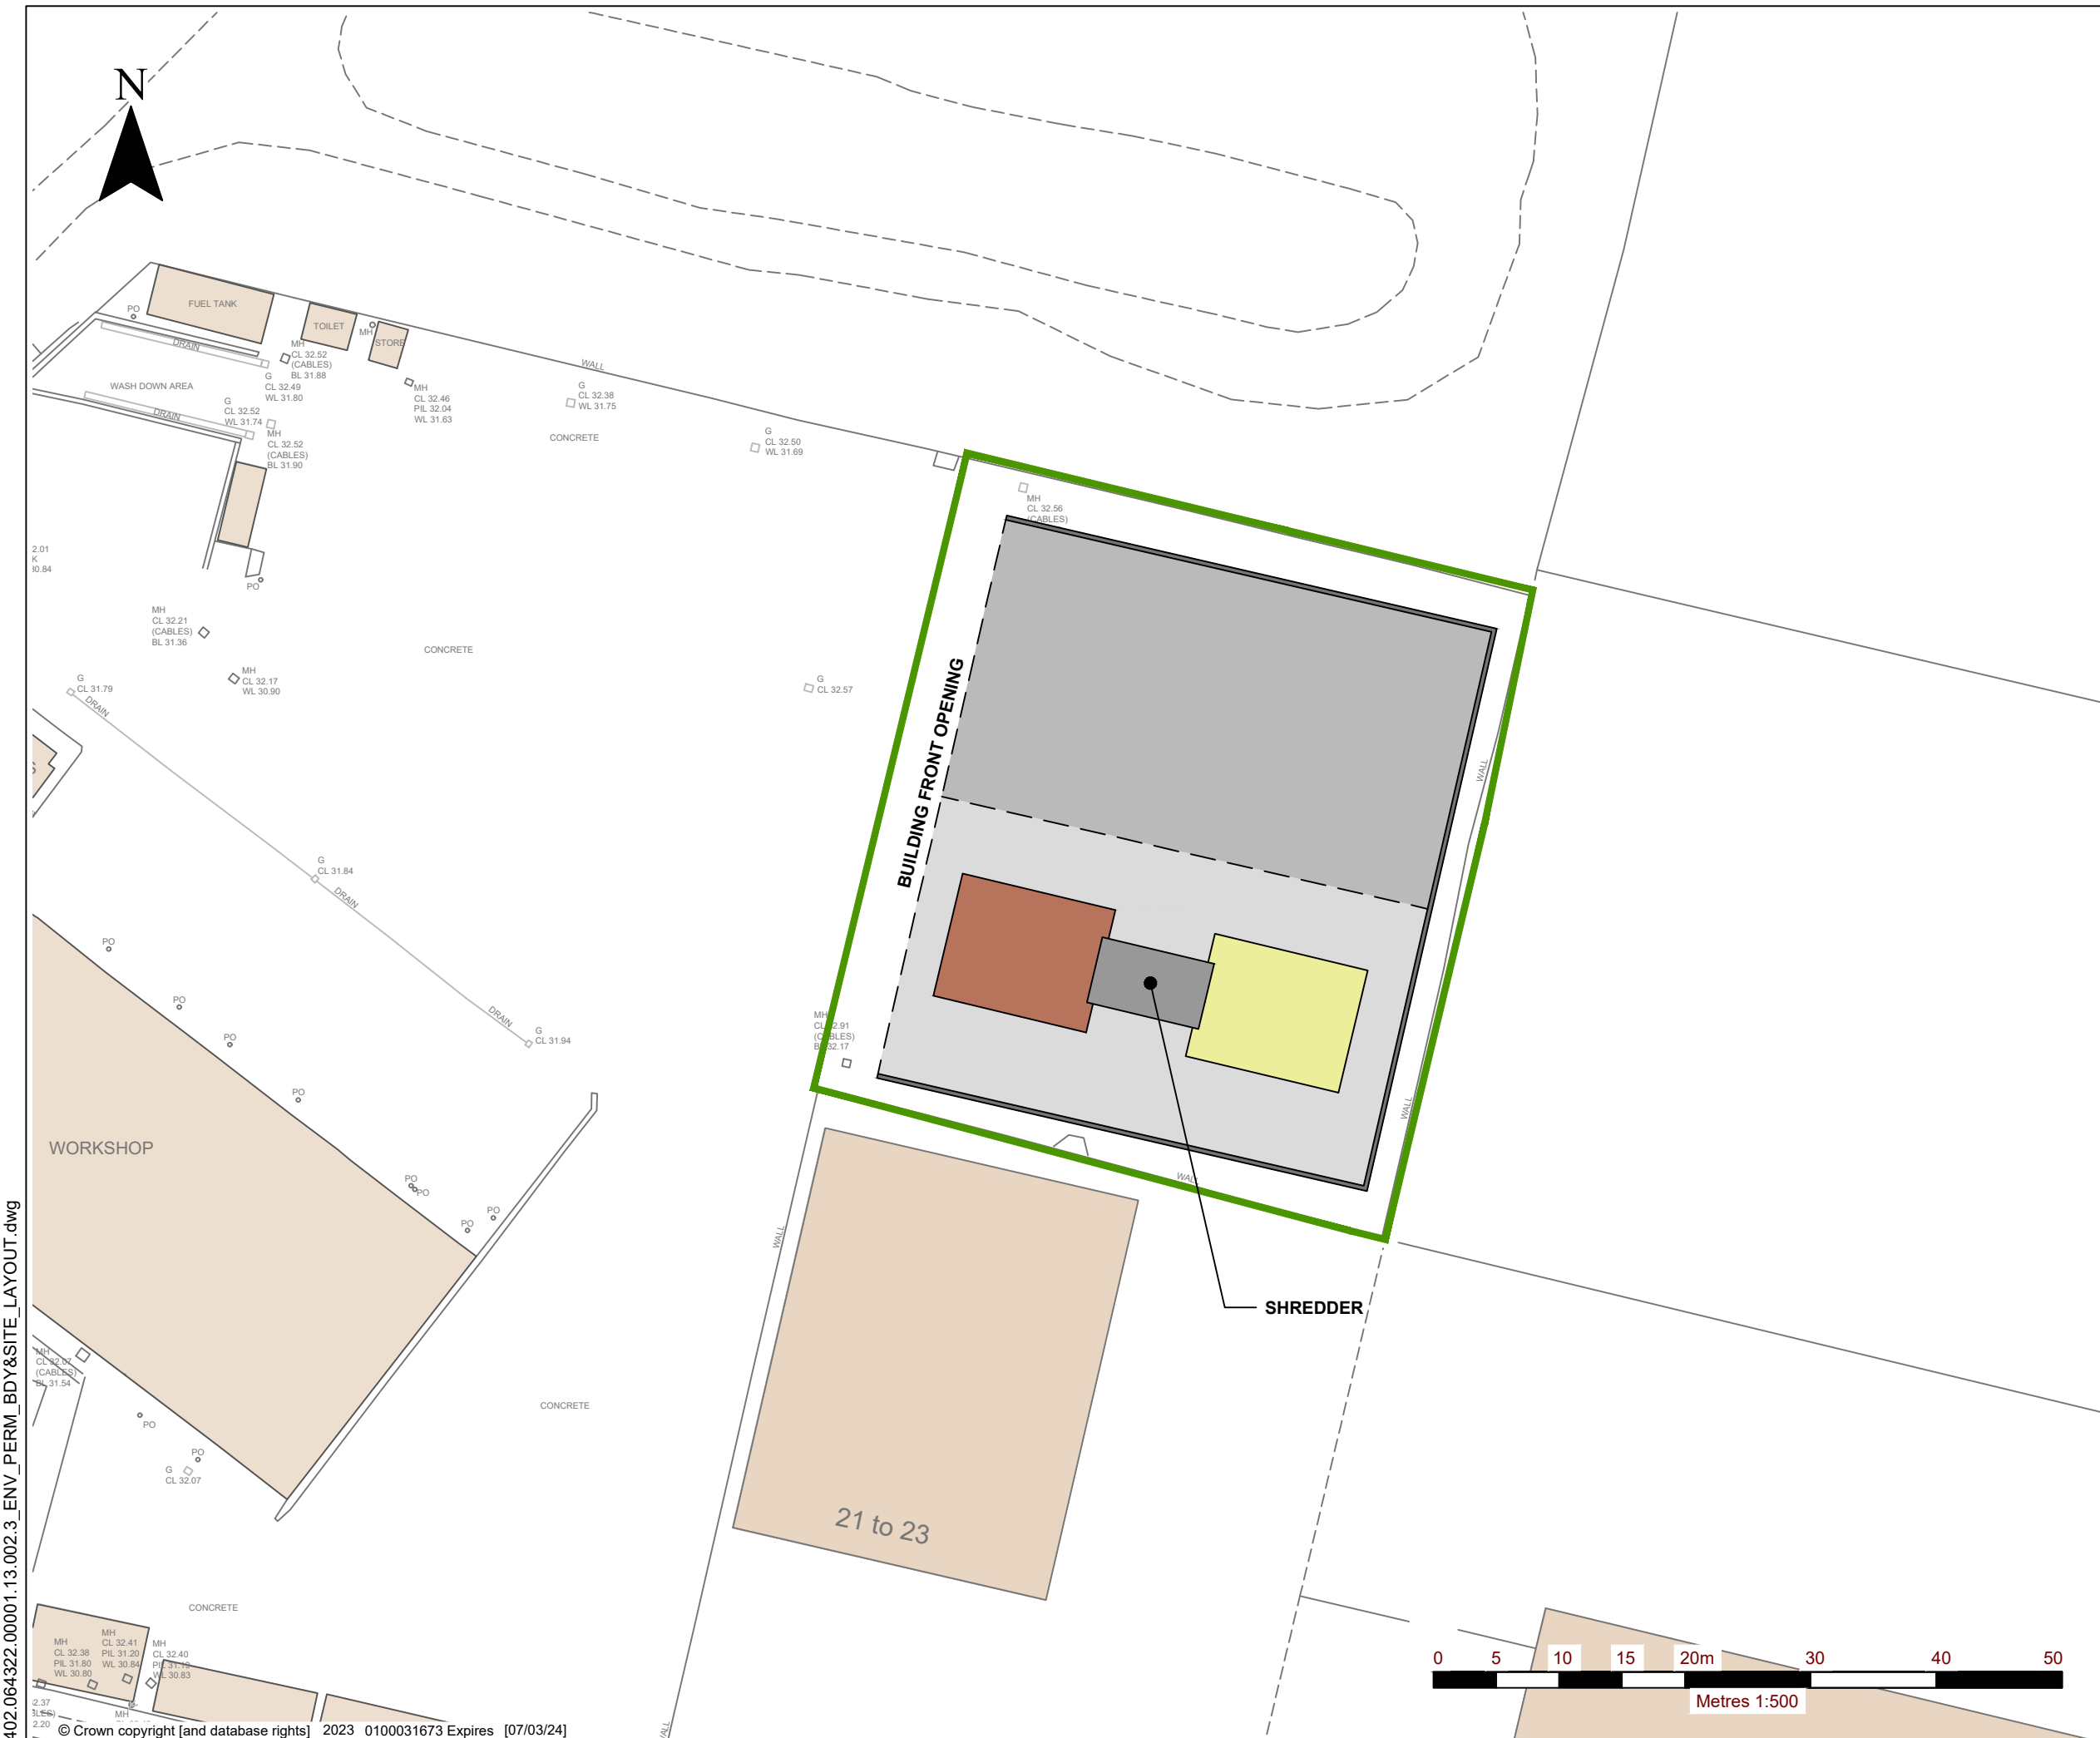402.064322.00001.13.001.2_SITE_LOC_PLAN.dwg

© Crown copyright [and database rights] 2023 0100031673 Expires [07/03/24]



LEGEND

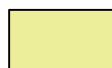-  ENVIRONMENTAL PERMIT BOUNDARY
-  PROPOSED WOOD SHREDDING AREA
-  SKIP STORAGE AND VEHICLE PARKING AREA
-  RAW WOOD STOCKPILE
-  CHIPPED WOOD STOCKPILE

402.064322.00001.13.002.3_ENV_PERM_BDY&SITE_LAYOUT.dwg

© Crown copyright [and database rights] 2023 0100031673 Expires [07/03/24]



SLR 


TREENWOOD HOUSE
ROWDEN LANE
BRADFORD-ON-AVON
WILTS. BA15 2AU
T: 01225 309400
F: 01225 309401
www.slrconsulting.com

SLYFIELD WOOD FACILITY
ENVIRONMENTAL PERMIT APPLICATION
ENVIRONMENTAL PERMIT BOUNDARY AND SITE LAYOUT

DRAWING 02



Scale 1:500 @ A3 Date FEBRUARY 2024

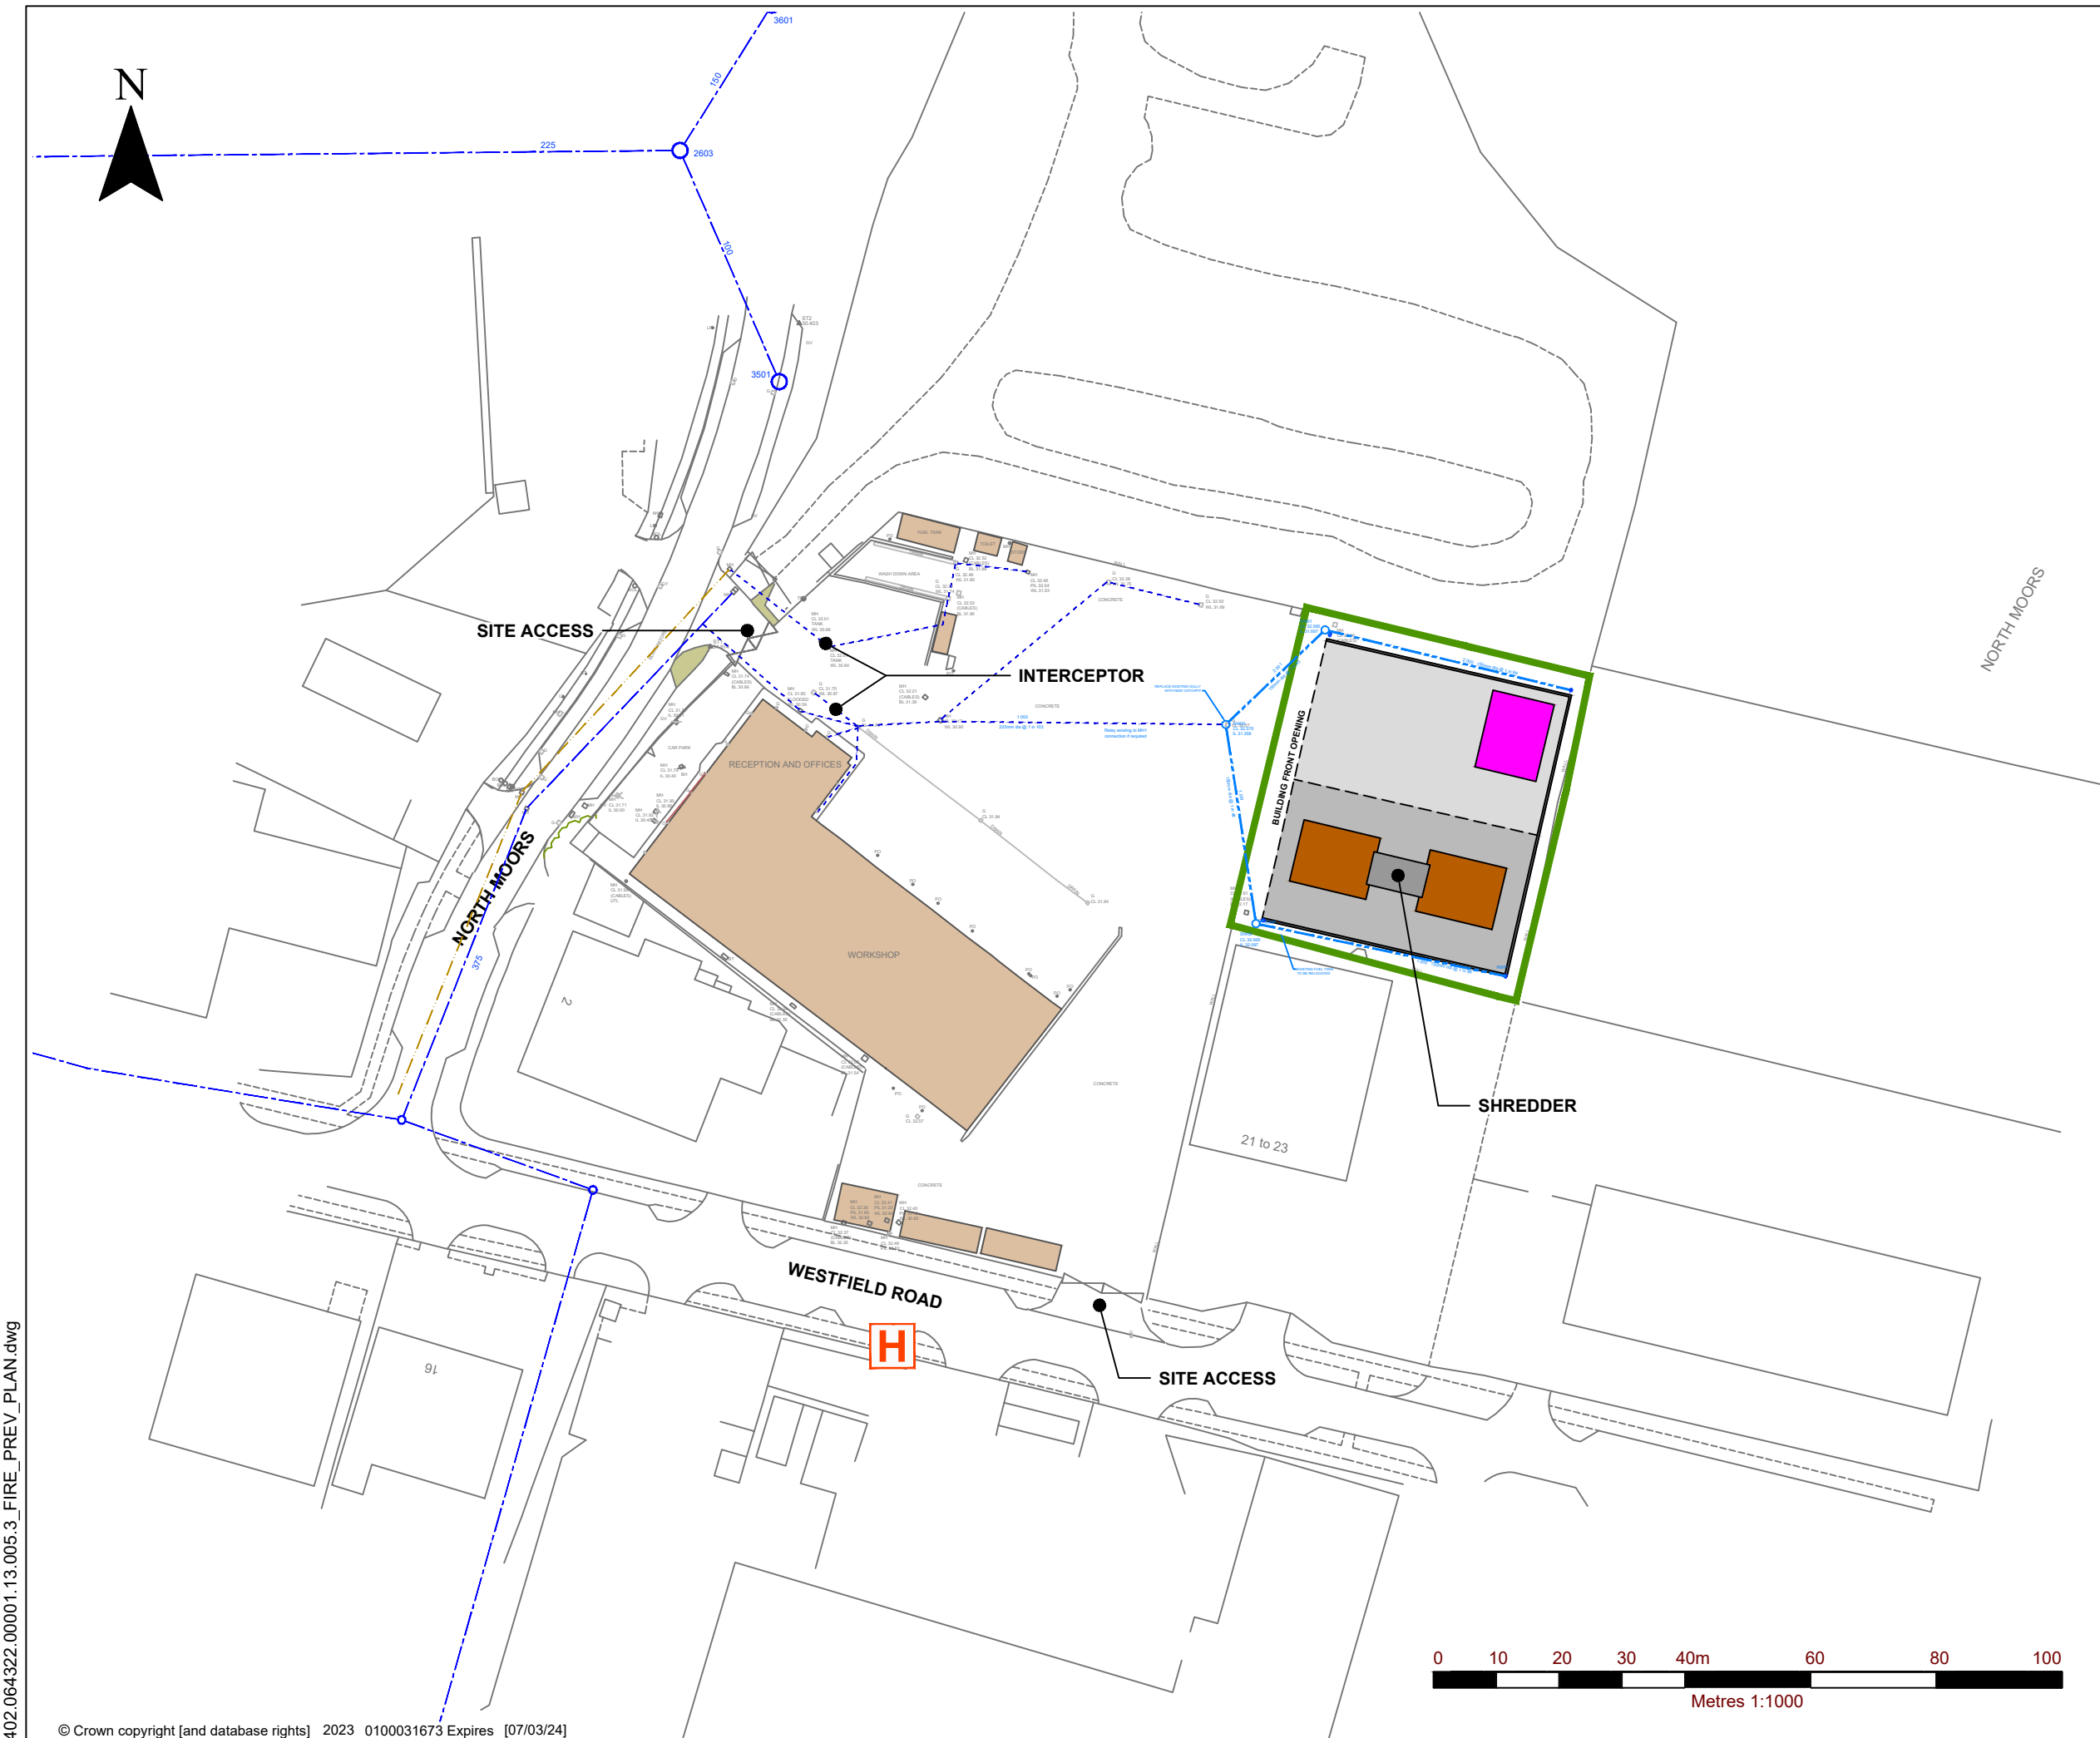

LEGEND	
	ENVIRONMENTAL PERMIT BOUNDARY
	PROPOSED WOOD SHREDDING BUILDING
	SKIP STORAGE AND VEHICLE PARKING AREA
	STOCKPILE
	FIRE QUARANTINE AREA
	FIRE HYDRANT
	PUBLIC FOUL SEWER
	PUBLIC SURFACE WATER SEWER
	EXISTING SITE DRAINAGE
	PROPOSED SITE DRAINAGE

PROPOSED SITE DRAINAGE TAKEN FROM SLR PROPOSED DRAINAGE DRAWING REF: 407.09039.00002.18.002.0



SLR
 TREENWOOD HOUSE
 ROWDEN LANE
 BRADFORD-ON-AVON
 WILTS. BA15 2AU
 T: 01225 309400
 F: 01225 309401
 www.slrconsulting.com

SLYFIELD WOOD FACILITY
 ENVIRONMENTAL PERMIT APPLICATION
 FIRE PREVENTION PLAN

DRAWING 05


Scale 1:1000 @ A3 Date FEBRUARY 2024



402.064322.00001.13.005.3_FIRE_PREV_PLAN.dwg

© Crown copyright [and database rights] 2023 0100031673 Expires [07/03/24]

© This drawing and its content are the copyright of SLR Consulting Ltd and may not be reproduced or amended except by prior written permission. SLR Consulting Ltd accepts no liability for any amendments made by other persons.

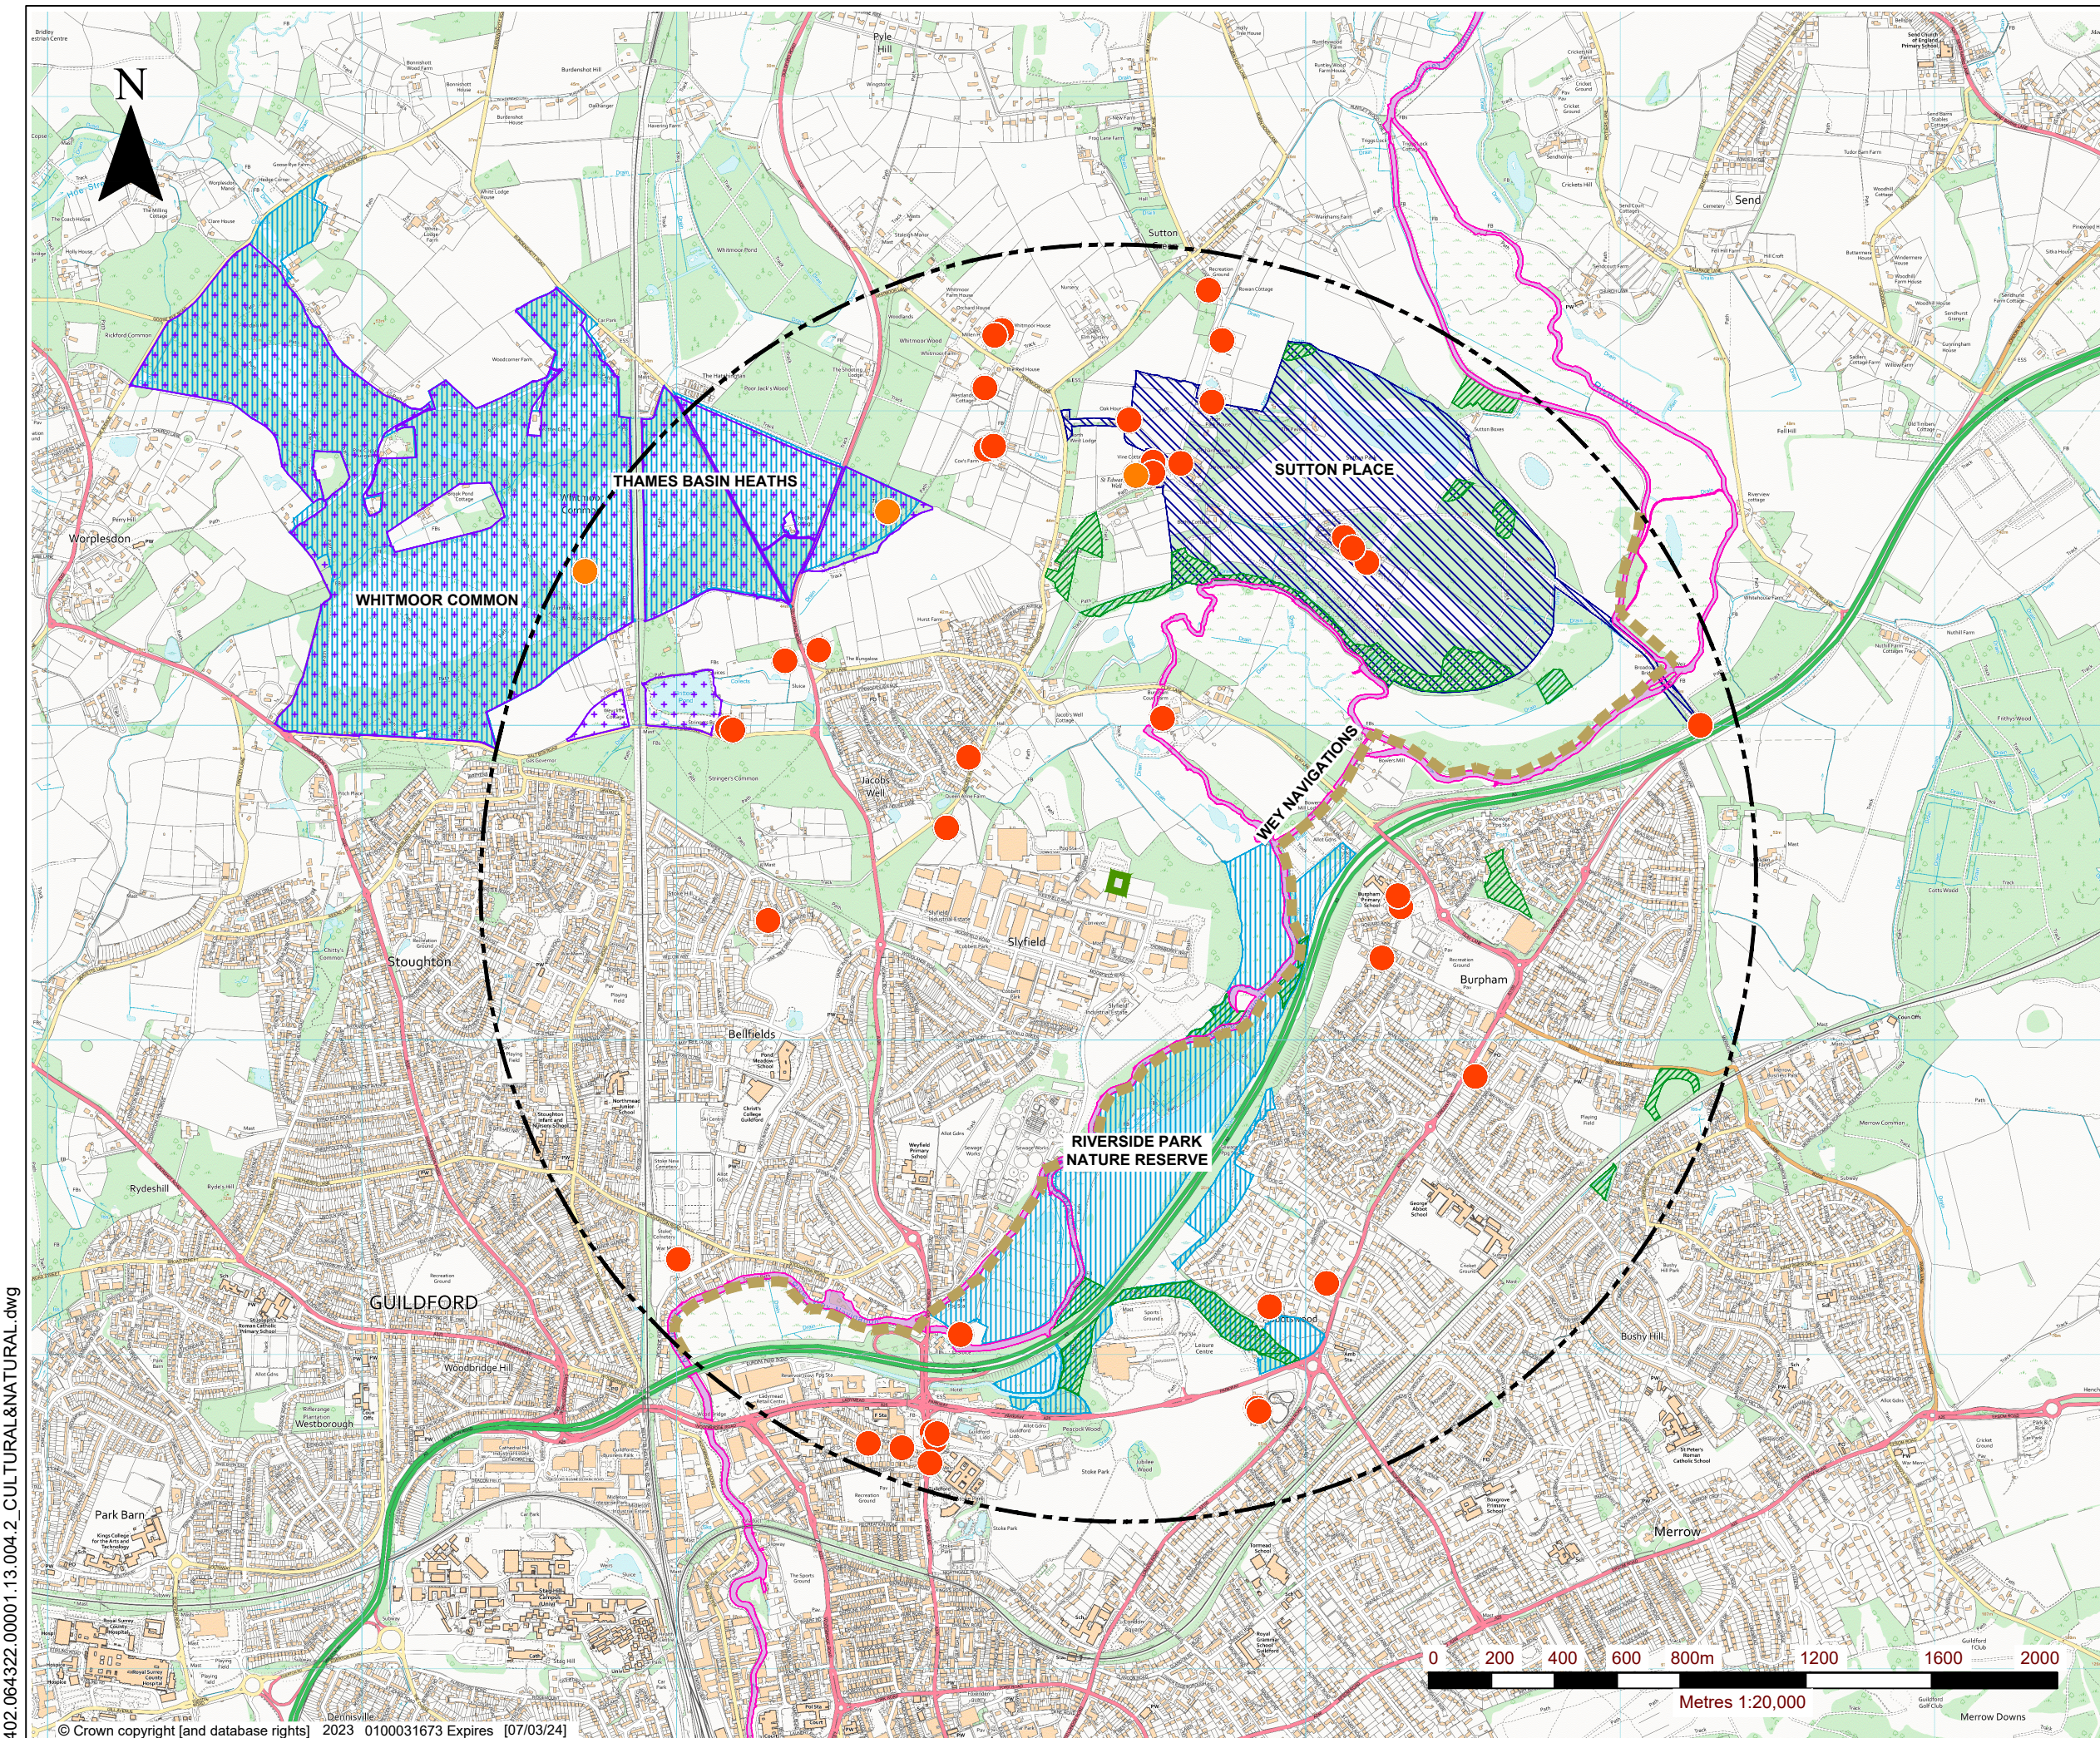

LEGEND

	ENVIRONMENTAL PERMIT APPLICATION
	2km OFFSET BOUNDARY
	NATIONAL TRUST PROPERTY
	LISTED BUILDINGS
	SCHEDULED MONUMENT
	ANCIENT WOODLAND
	LOCAL NATURE RESERVES (LNR)
	REGISTERED PARKS AND GARDENS
	SITE OF SPECIAL SCIENTIFIC INTEREST (SSSI) AND SPECIAL PROTECTION AREA (SPA)
	PROTECTED FISH MIGRATORY ROUTE



SLR

TREENWOOD HOUSE
 ROWDEN LANE
 BRADFORD-ON-AVON
 WILTS. BA15 2AU
 T: 01225 309400
 F: 01225 309401
 www.slrconsulting.com

SLYFIELD WOOD FACILITY
 ENVIRONMENTAL PERMIT APPLICATION
 CULTURAL AND NATURAL HERITAGE

DRAWING 04

Scale 1:20,000 @ A3 Date FEBRUARY 2024

402.064322.00001.13.004.2_CULTURAL&NATURAL.dwg

© Crown copyright [and database rights] 2023 0100031673 Expires [07/03/24]

© This drawing and its content are the copyright of SLR Consulting Ltd and may not be reproduced or amended except by prior written permission. SLR Consulting Ltd accepts no liability for any amendments made by other persons.