


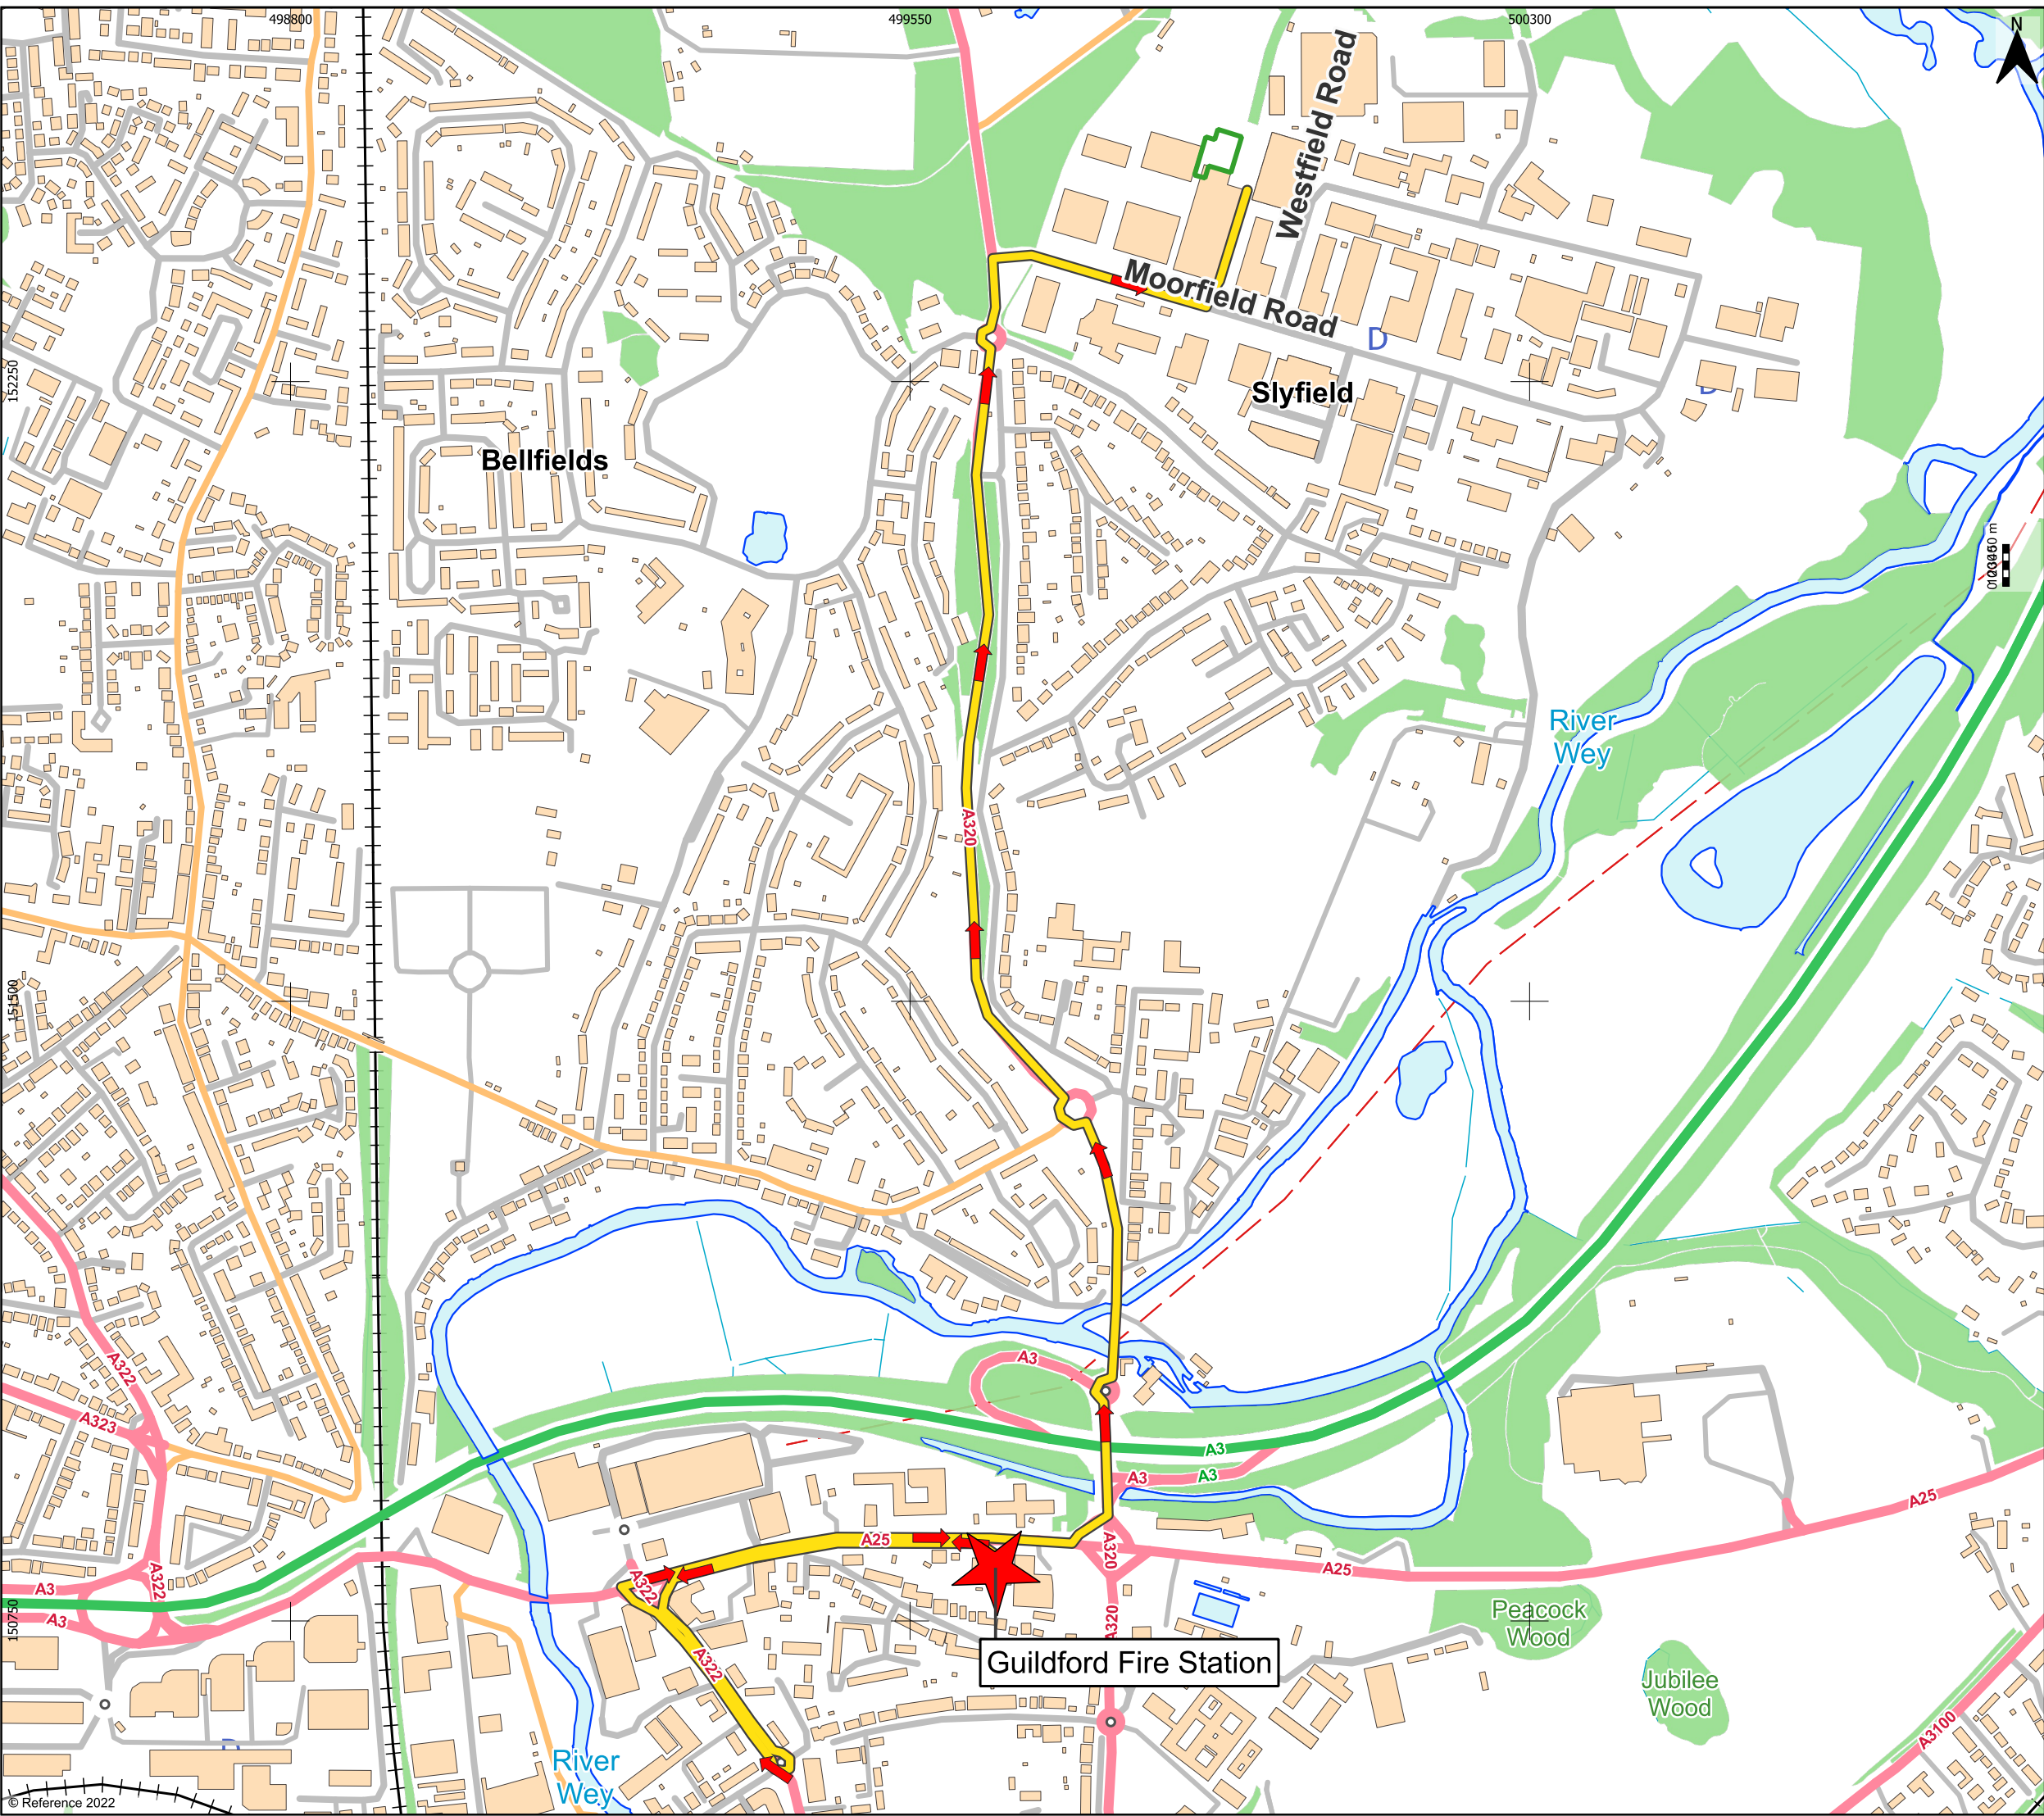

Key:

- Permit Boundary
- Guildford Fire Station
- FRS Route - 3.7 km (10 mins)

Project:

K18 STS Hubs - K18.19
Guildford

Drawing Title:

FRS Access Route Plan

Address:

Murfitts Industries Limited, Unit 13 Slyfield Industrial Estate, Moorfield Road, Guildford, GU1 1RU

Drawn By:

EH

Ref:

K18.19~20~005

Scale:

1:7,500 @ A3

Date:

2023-12-22

Revision:

Rev - Final

MURFITTS INDUSTRIES

PREMIUM GRANULATED RUBBER