



Enlarged Section Scale 1:750

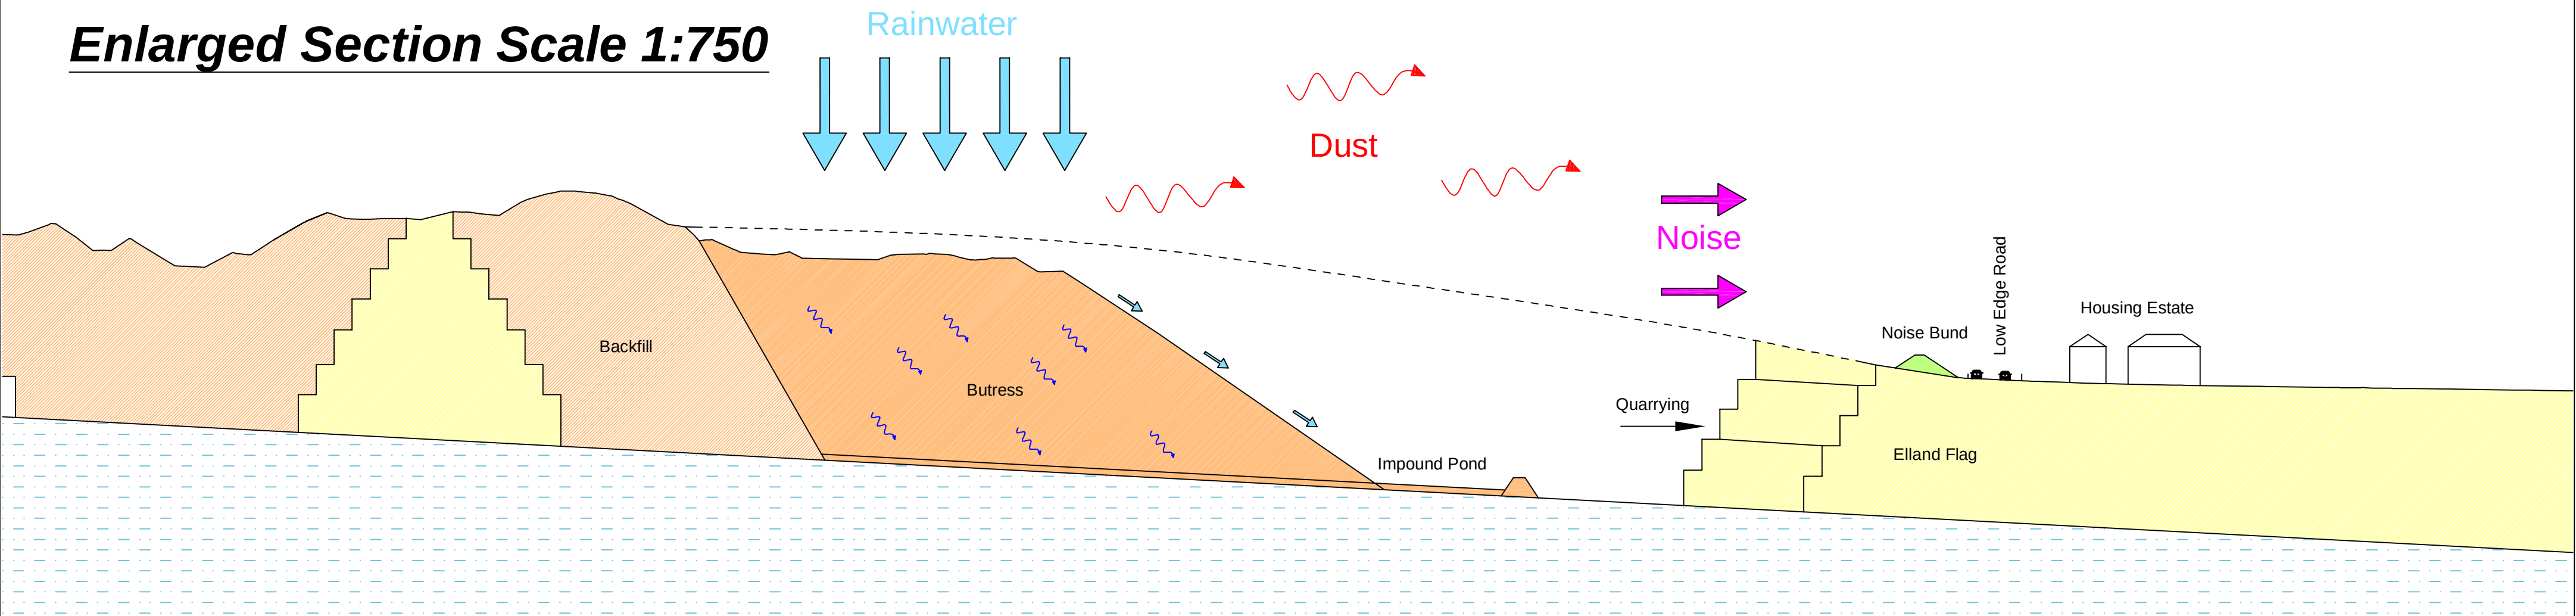


Dip Section SW - NE
5 - 7° North

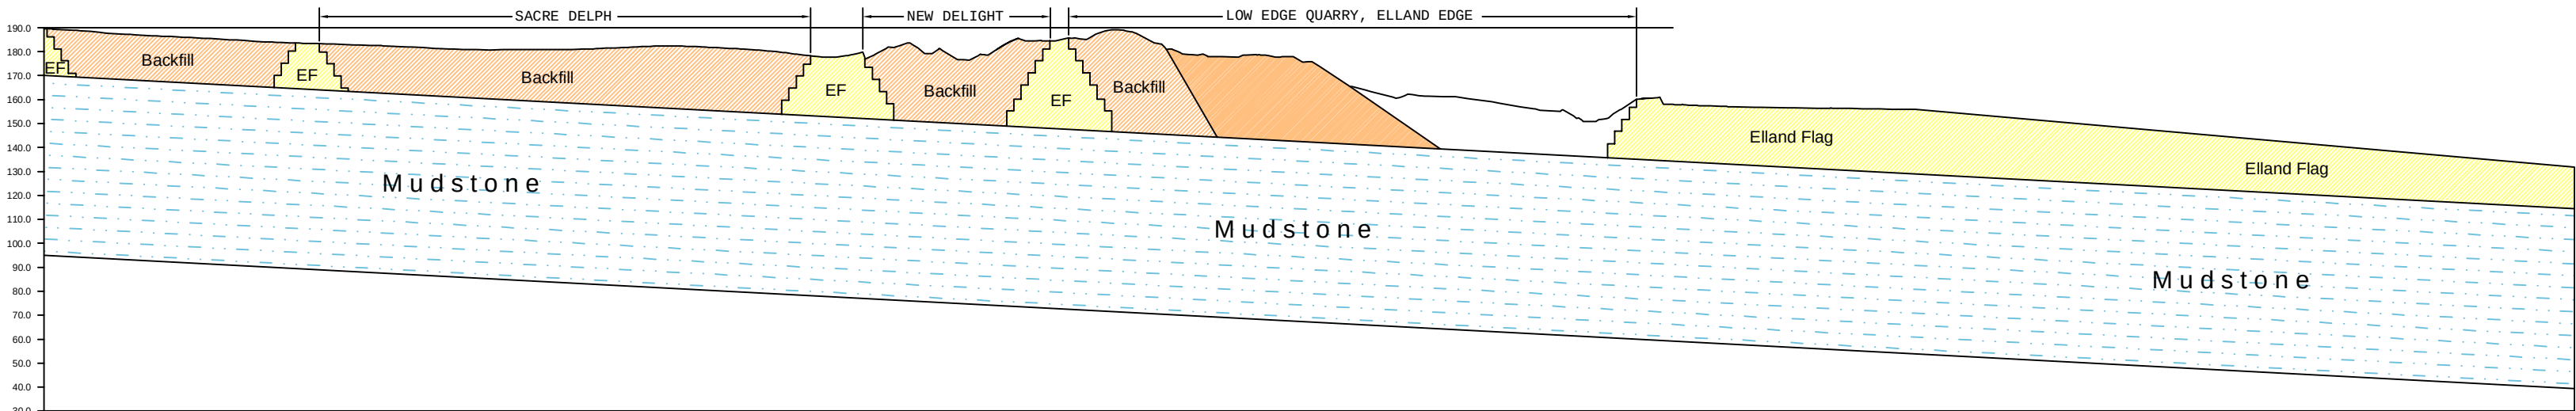


Section B - B'

Legend:

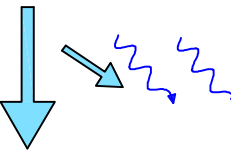-  Rainfall & Run off
-  Dust Migration
-  Noise

REVISIONS

	Date	Description	By
//	//	//	//
//	//	//	//
//	//	//	//
//	//	//	//

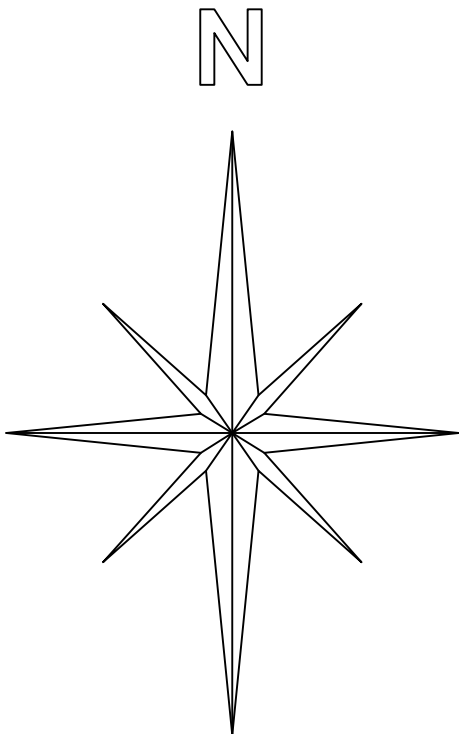

LINEAR SURVEYS
LIMITED

LINEAR SURVEYS LIMITED
18 Radulf Gardens
Liversedge
West Yorkshire
WF15 6AT

Tel - 01274 878338
Mob - 07884434452

e-mail - linearsurveys@gmail.com

Client

Rand & Asquith
(Aceblade) Ltd

Job Title
LOW EDGE QUARRY

Project Title
CONCEPTUAL MODEL

Scale	Date	Drawn by	Drafted
1:750/2500	AUG 14	JC	SW

Dwg. title
Site Conceptual Model
Section B - B'

DWG No.	Rev.
RA/LEQ/CM-02	