



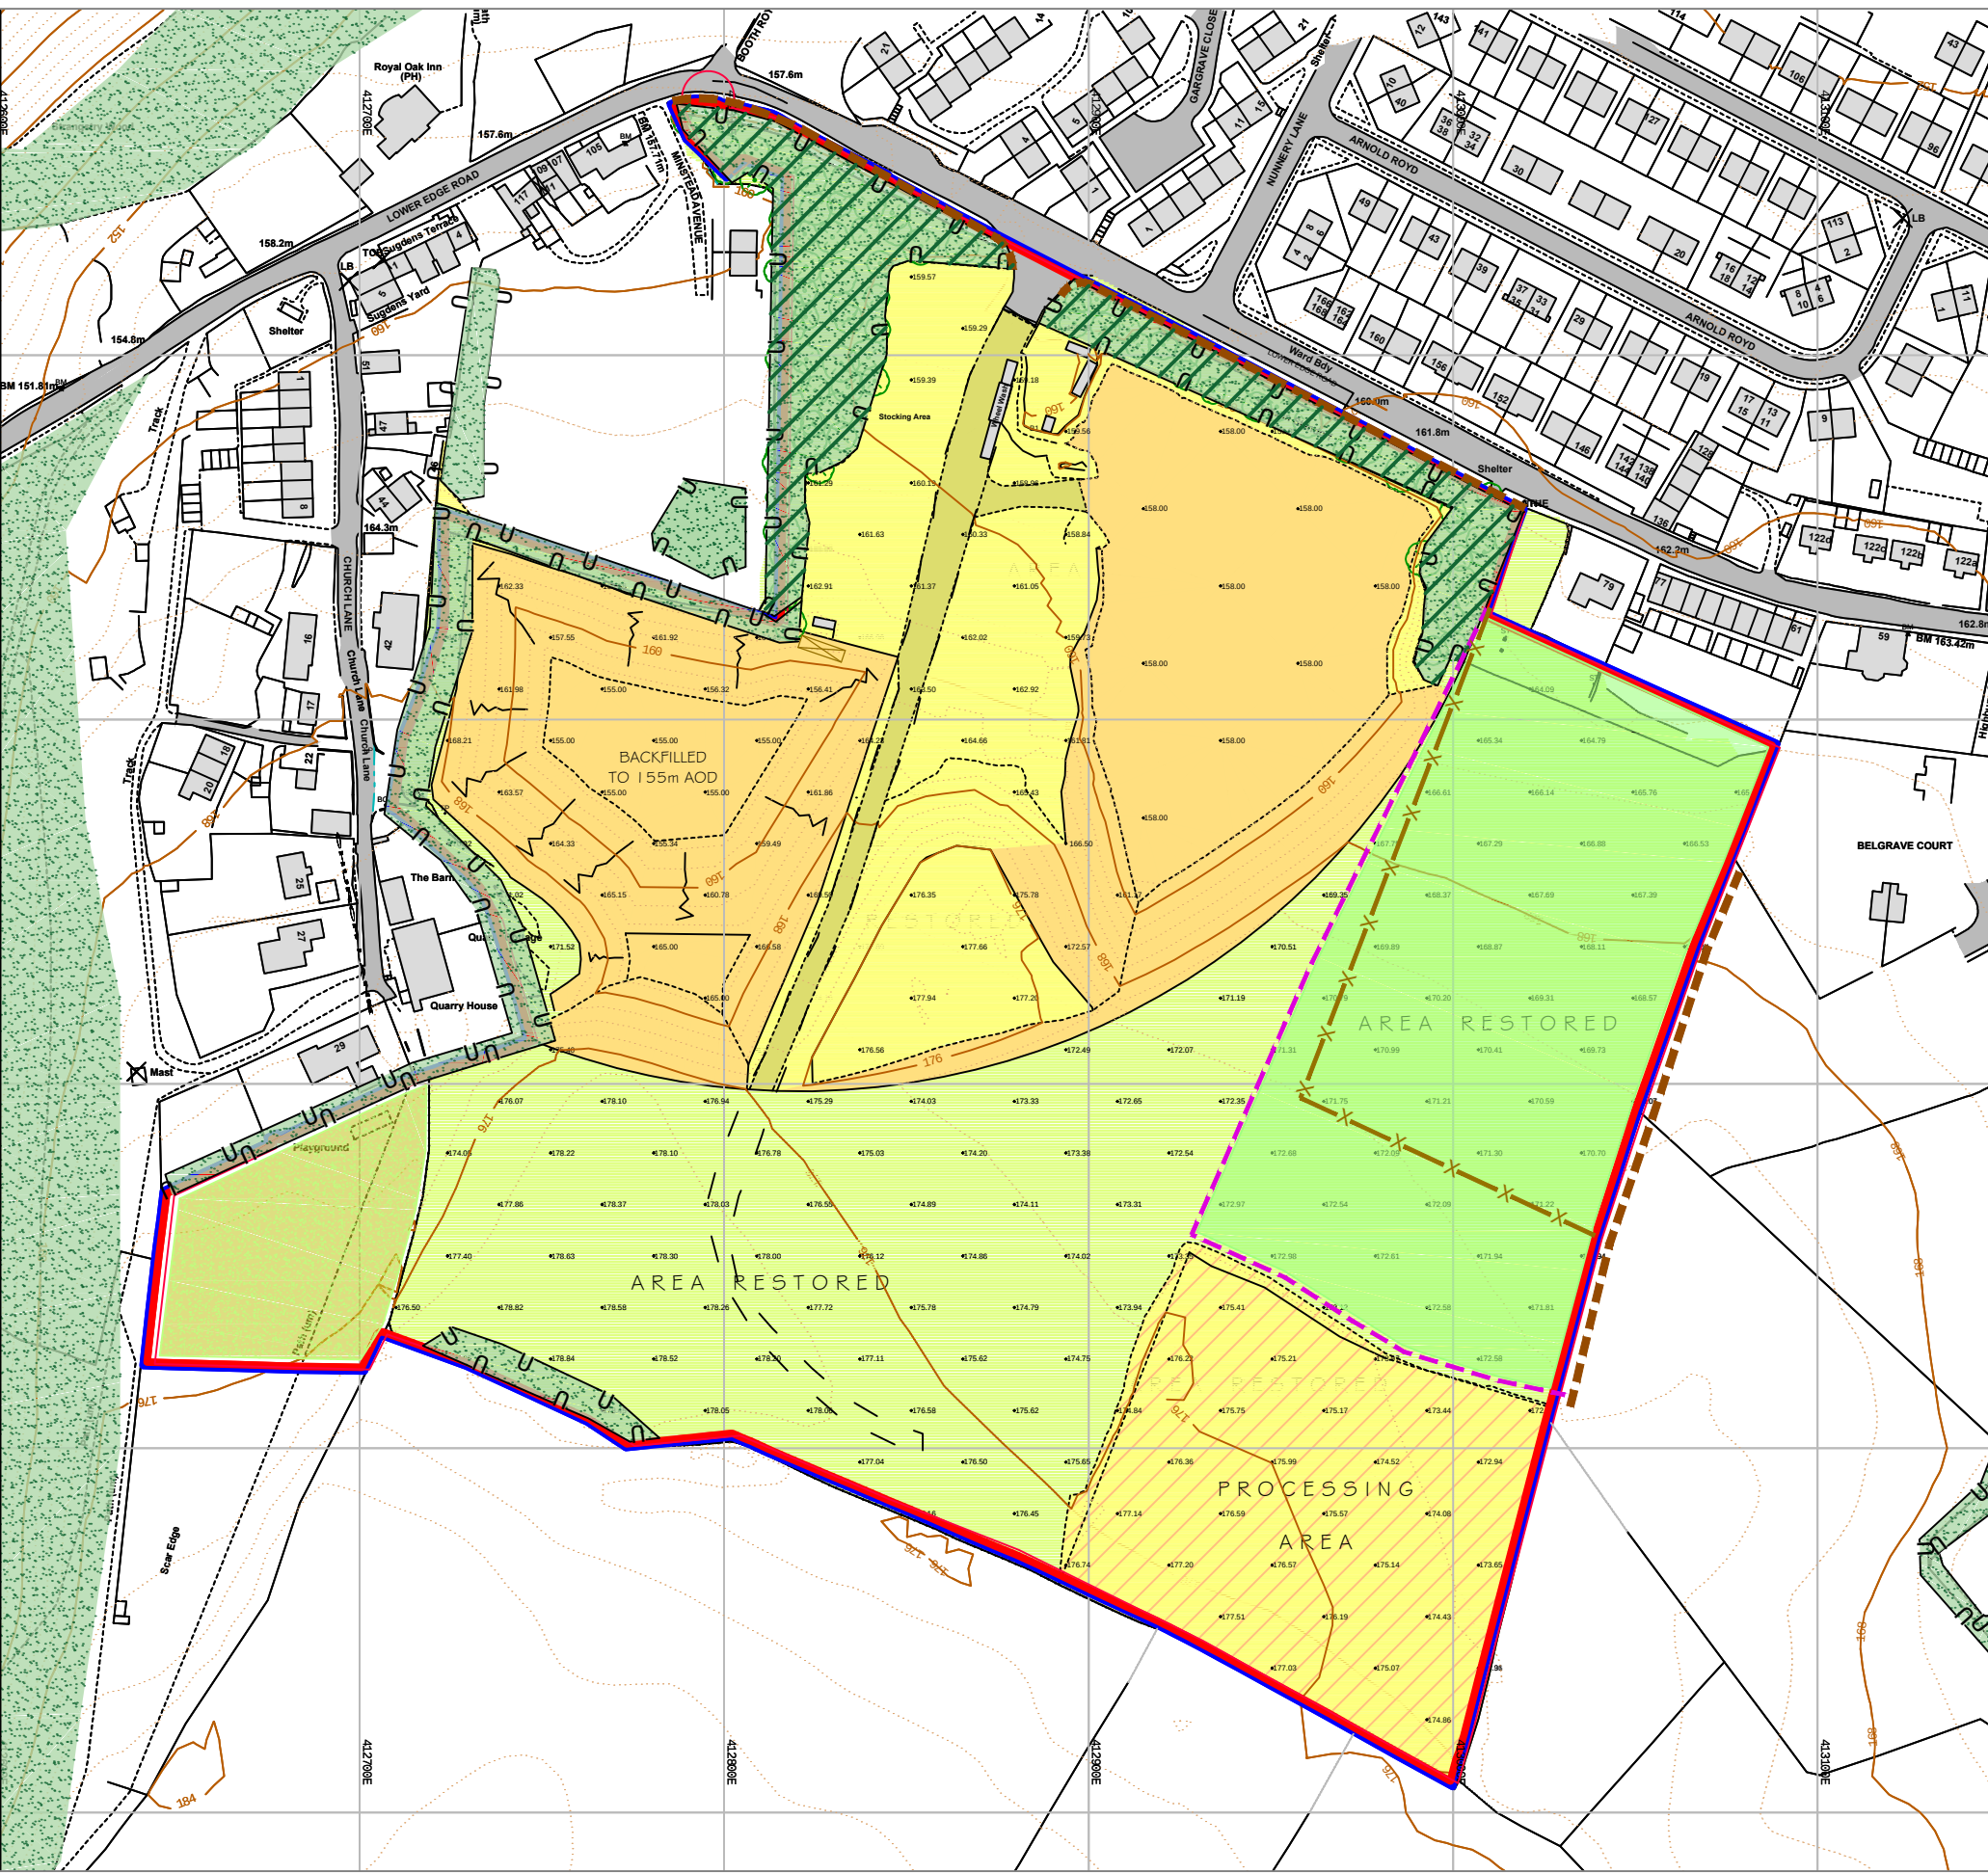


PHASE 1

- northeastern field and outfield seeded
- dry stone wall repaired on eastern side
- stock proof fence erected
- gaps planted in woodland along Lower Edge Road

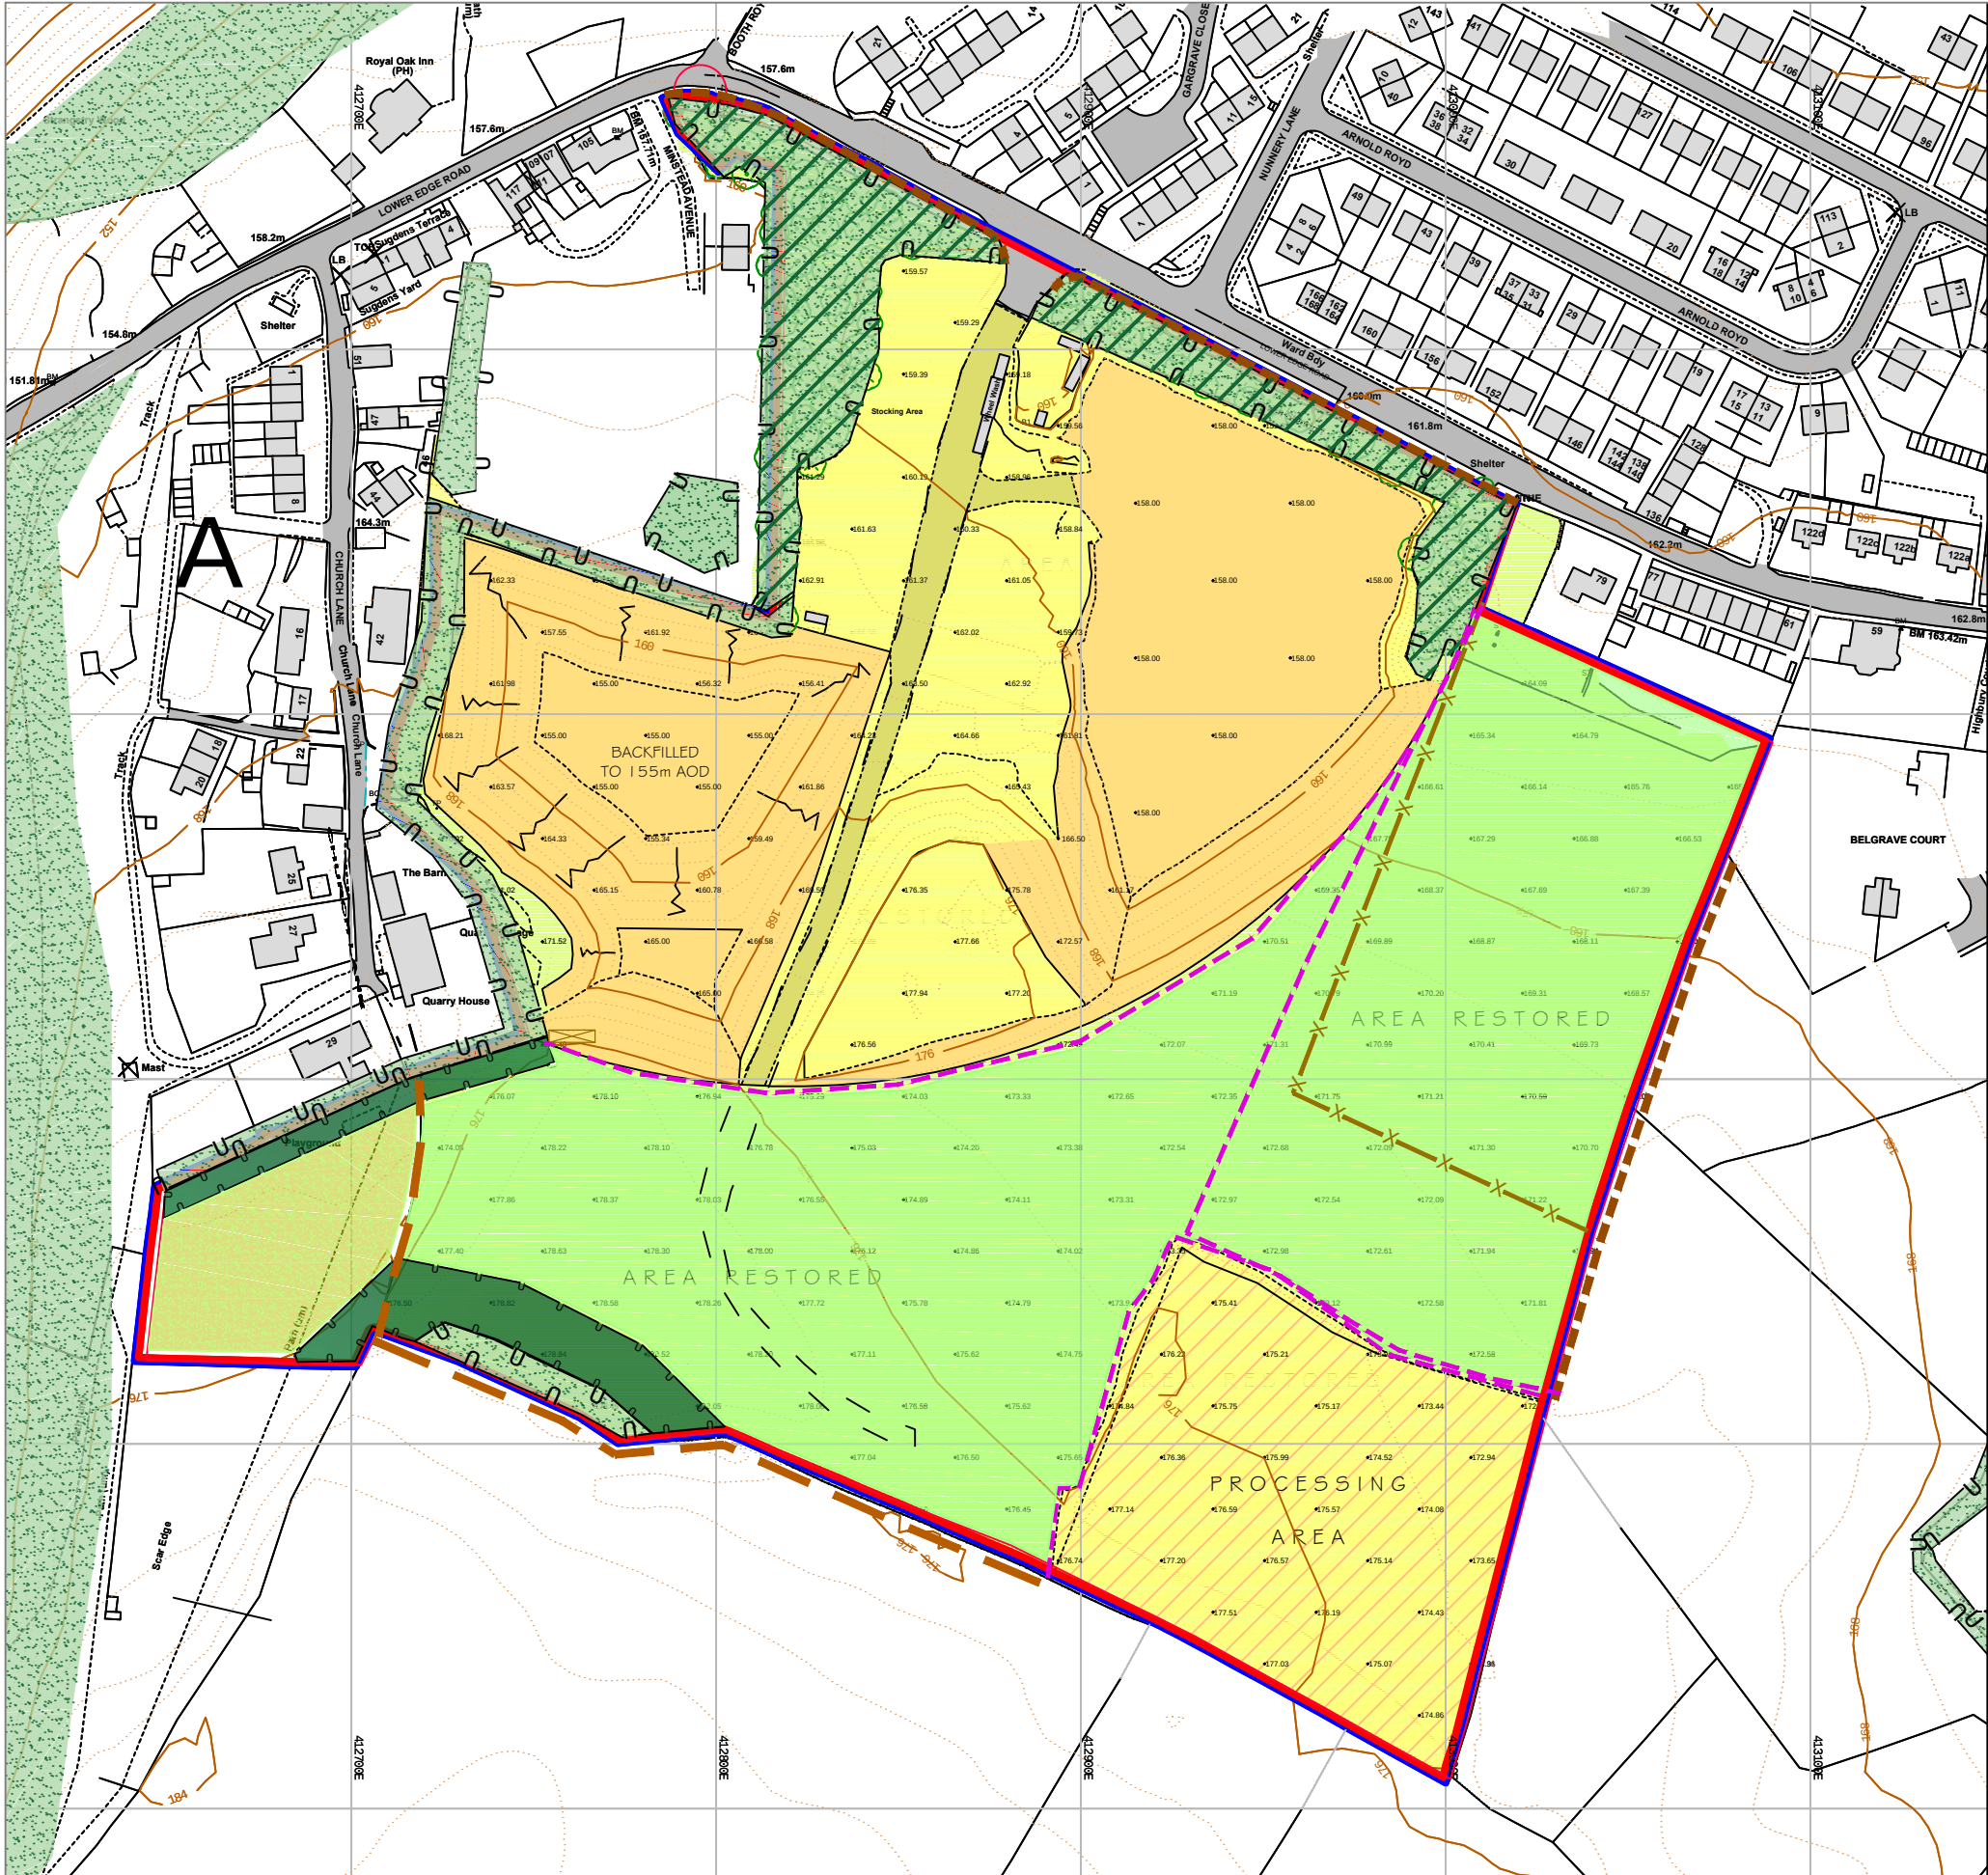


PHASE 2

- south western area seeded - note that track crosses land to processing area
- dry stone wall reinstated on southern and western boundaries
- planting of new woodland areas completed.
- willow coppiced and oaks planted in place of some willow in small areas in woodland along Lower Edge Road

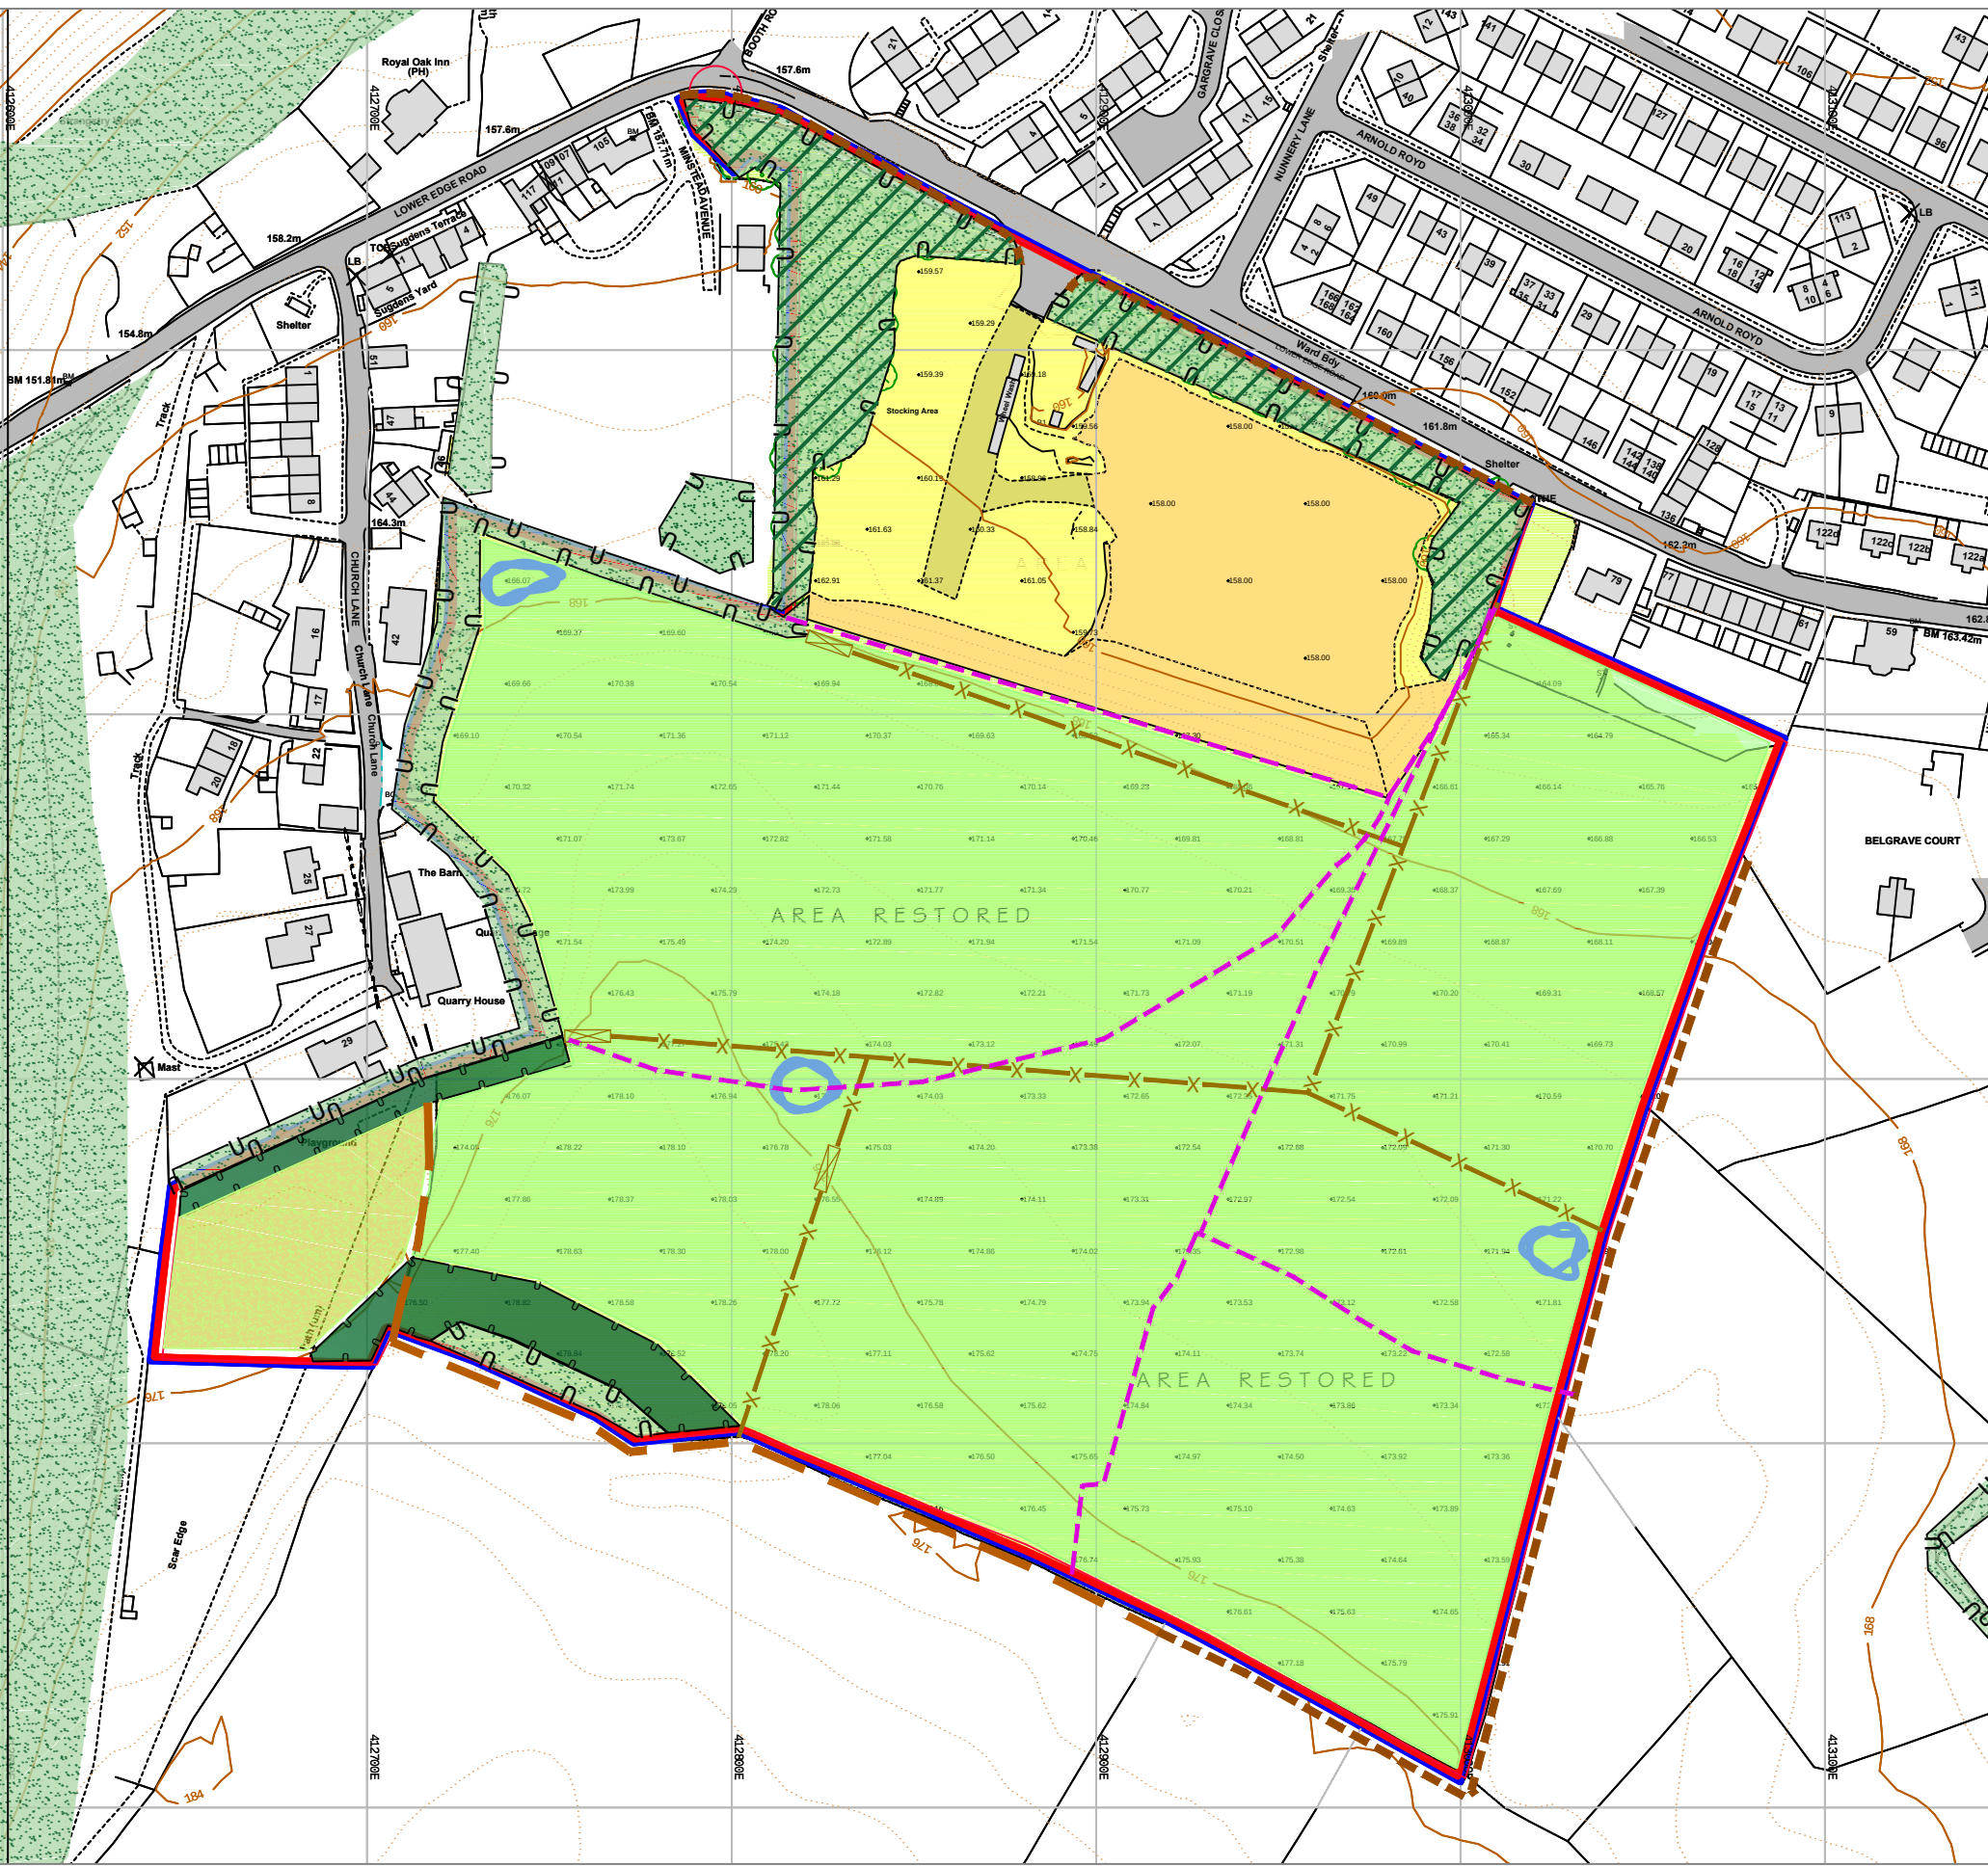

PHASE 3

- south eastern and central area seeded
- dry stone wall repaired on eastern boundary and on south side of southern field, and reinstated on southern boundary.
- stock proof fence erected to define southern, southwestern and central fields.
- depressions created for dew ponds
- willow coppiced and oaks planted in place of some willow/birch in existing woodland belts

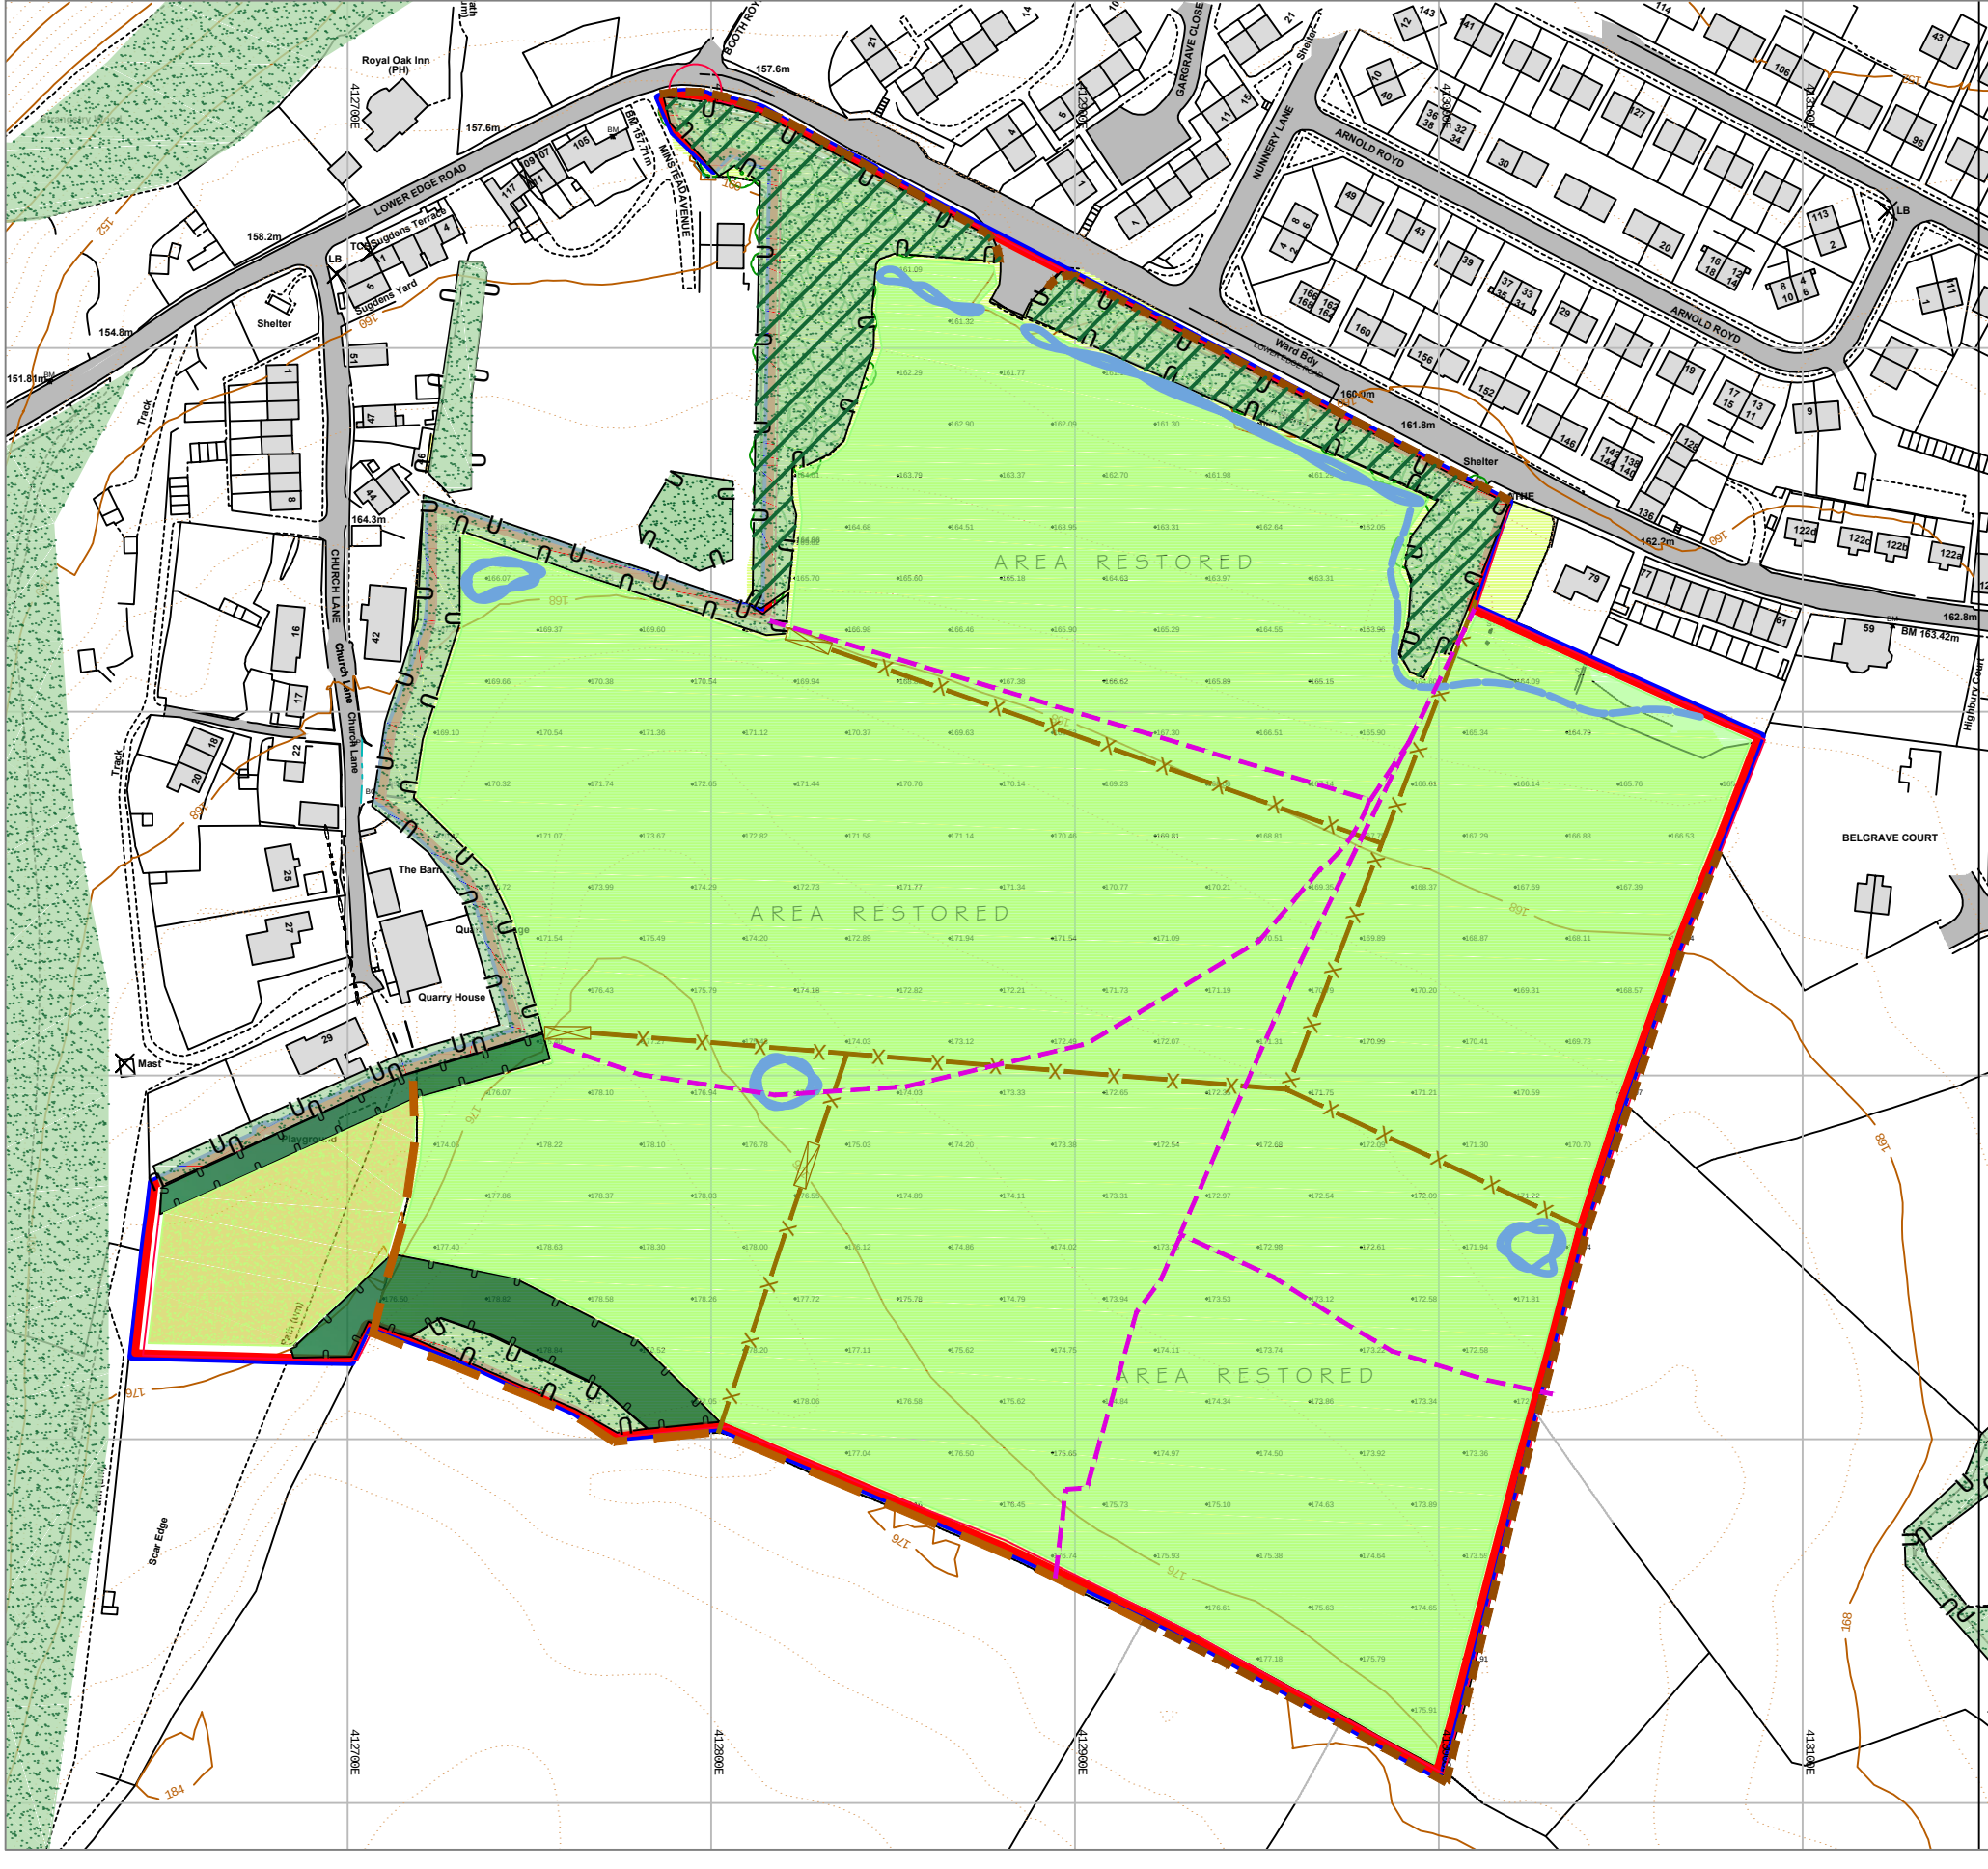

PHASE 4

- northern field seeded
- dry stone wall repaired along Lower Edge Road
- swale and ditch system constructed for field drainage

KEY

- Restoration contours
- Rough grassland/heathland
- Pasture
- Existing woodland, trees and scrub
- Proposed woodland planting
- Gaps to be planted with oak and hawthorn or hazel
- Dry stone wall to be repaired
- Dry stone wall to be reinstated
- Proposed stock proof fencing
- Proposed field gate
- Quarry Track (temporary - whilst quarrying and filling taking place)
- Swale
- Ditch (possibly French drain)
- Dew pond
- Phase boundary