


**Drawing Title:**  
Conceptual Site Model

- Key:
- S** Identified potential source
  - Identified potential pathway
  - R** Identified potential receptor
  - ✗** Point at which no pathway exists due to natural or engineered mitigation

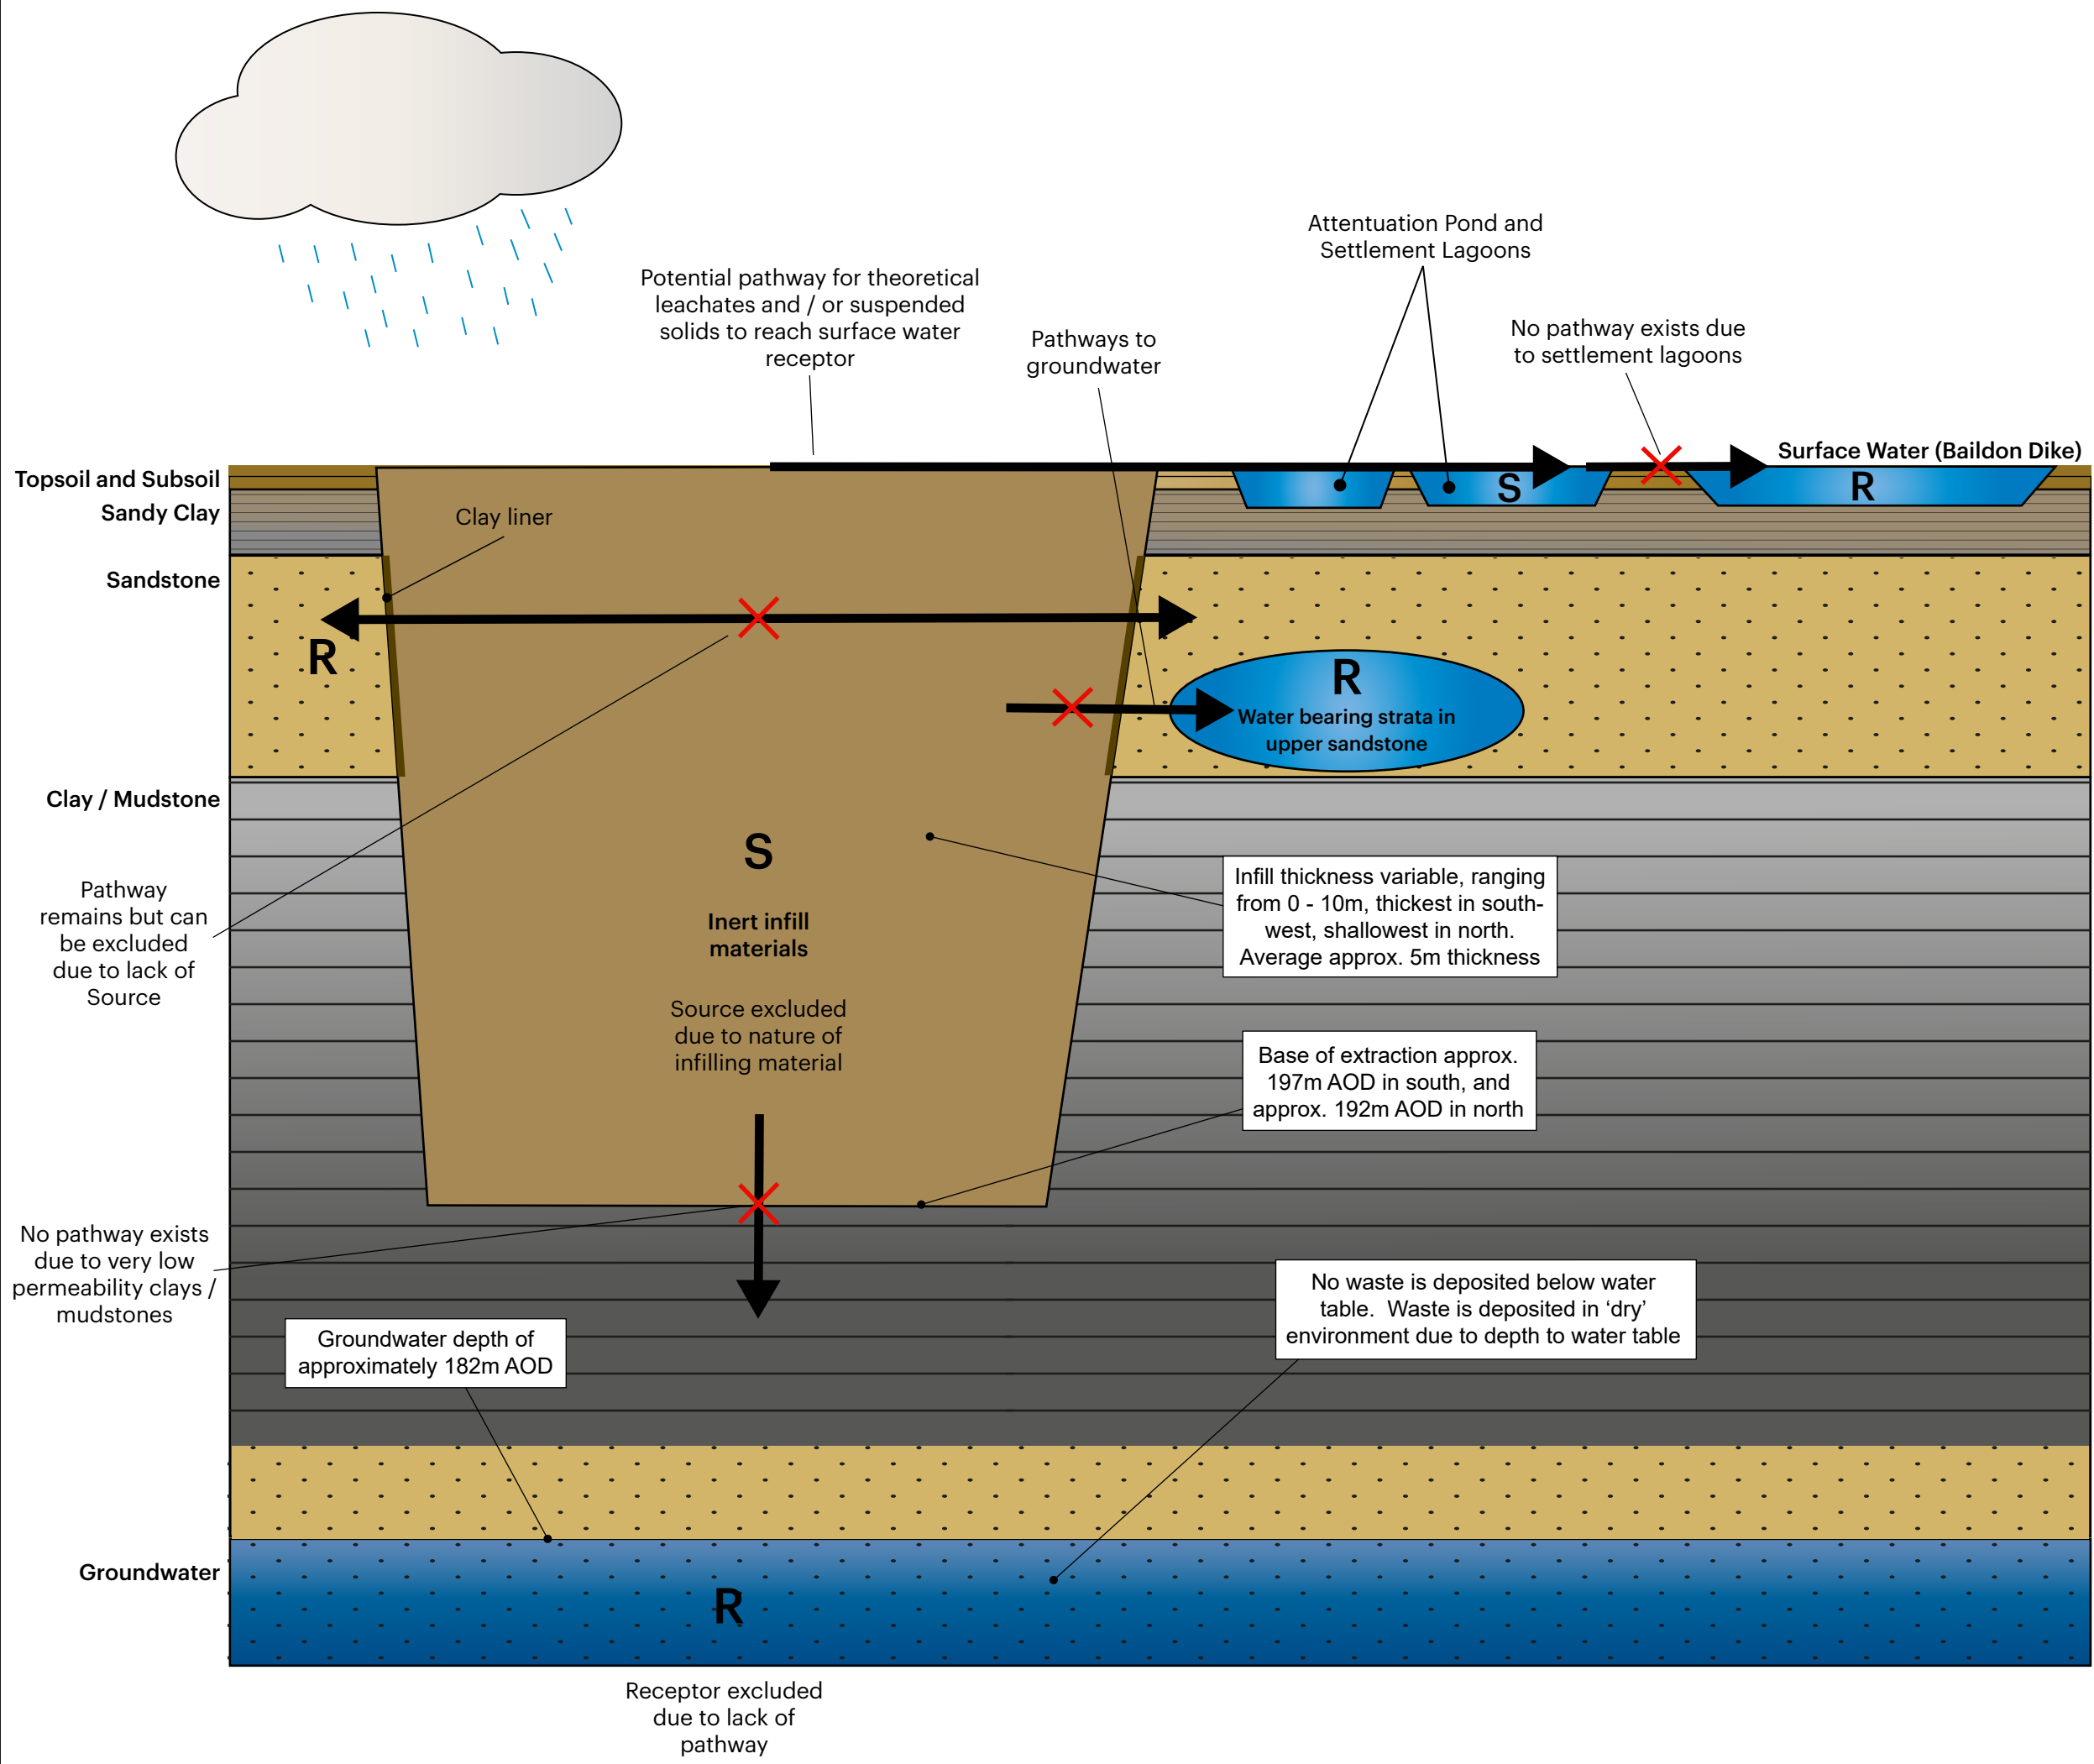

Notes:  
This diagram is intended to be schematic and is not to scale.  
This diagram is to be read in conjunction with Document ref: 320/1 -- ESSD - R1.1.

Drawn by:	SP / MS
Checked by:	MS / JMS
Approved by:	JMS

**The Mineral Planning Group Ltd.**  
The Rowan Suite  
Oakdene House  
Cottlingley Business Park  
Bingley, West Yorkshire  
BD16 1PE  
Tel: 01274 884599  
headoffice@mpgyorks.co.uk  
www.mpgyorks.co.uk



Scale:  
See notes

Client:  
Naylor Industries PLC

Site:  
Peace Wood Quarry

Drawing Number: 320/1 - CSM -1	Rev: 5.1
-----------------------------------	-------------

Date:  
25/10/2024