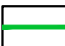

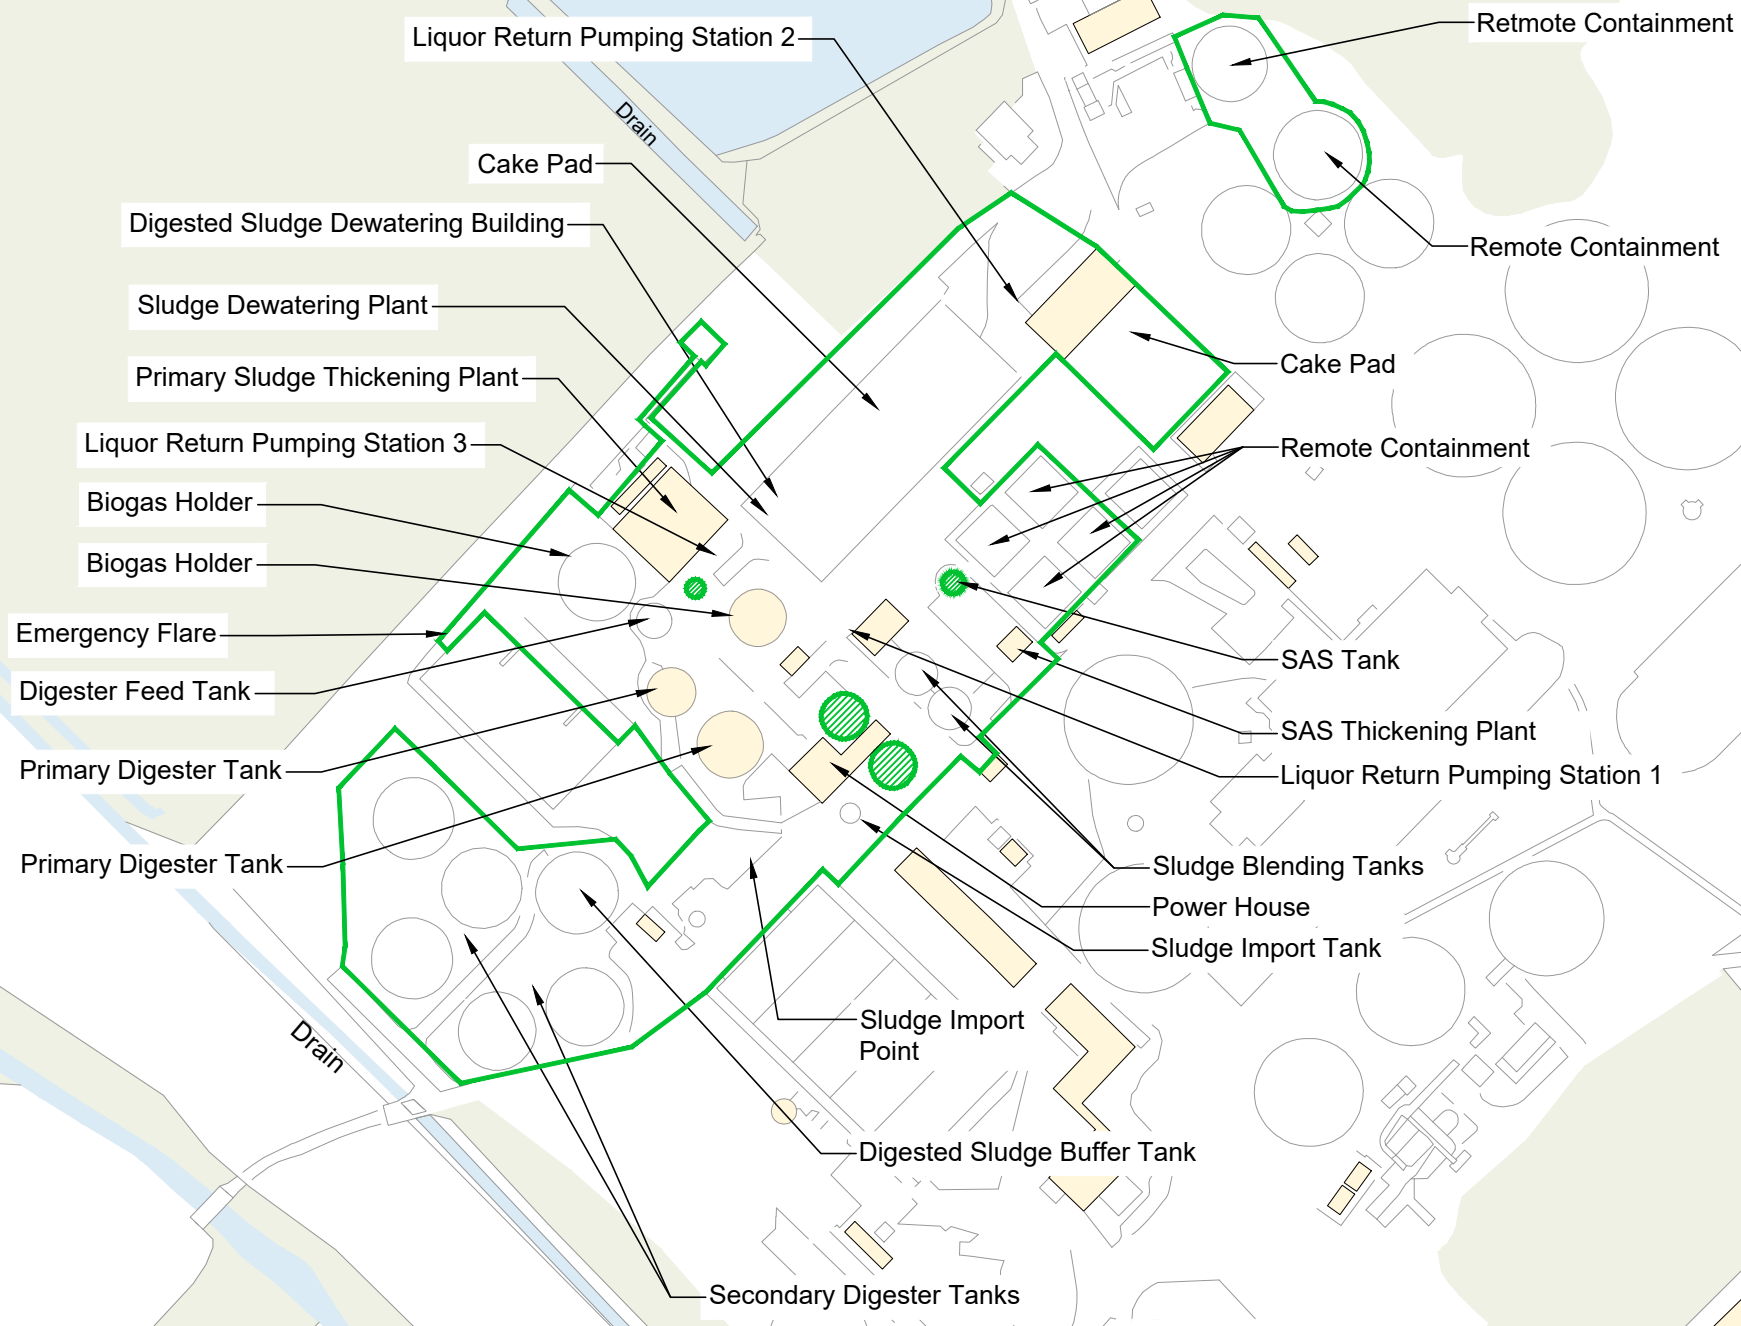




- KEY:**
-  Installation Boundary
  -  Tanks Excluded from Permit Scope



P02	NOV. 2023	FOR INFORMATION	AR	MM	JK	MM
P01	JUL. 2023	FOR INFORMATION	AR	MM	JK	MM
Rev	Rev. Date	Purpose of revision	Drawn	Checked	Rev'd	Apprv'd



Client  
 Project  
**STC IED PERMIT  
 AYLESBURY STW**

Drawing title  
**FIGURE 2a  
 INSTALLATION BOUNDARY**

Drawing status  
 PERMITTING

Scale  
 1:2000 @A3  
 DO NOT SCALE

Jacobs No. B22849AM  
 Client no. P02

Drawing number  
**B22849AM-JAC-ABY-DR-0005**

I:\enviros\Design\PROJECTS\KUIB22849AM\Aylesbury\Figures\B22849AM-JAC-ABY-DR-0005-P02.dwg - 03/11/2023 07:44:47 - A3L\_Vent - AL.Roberts