


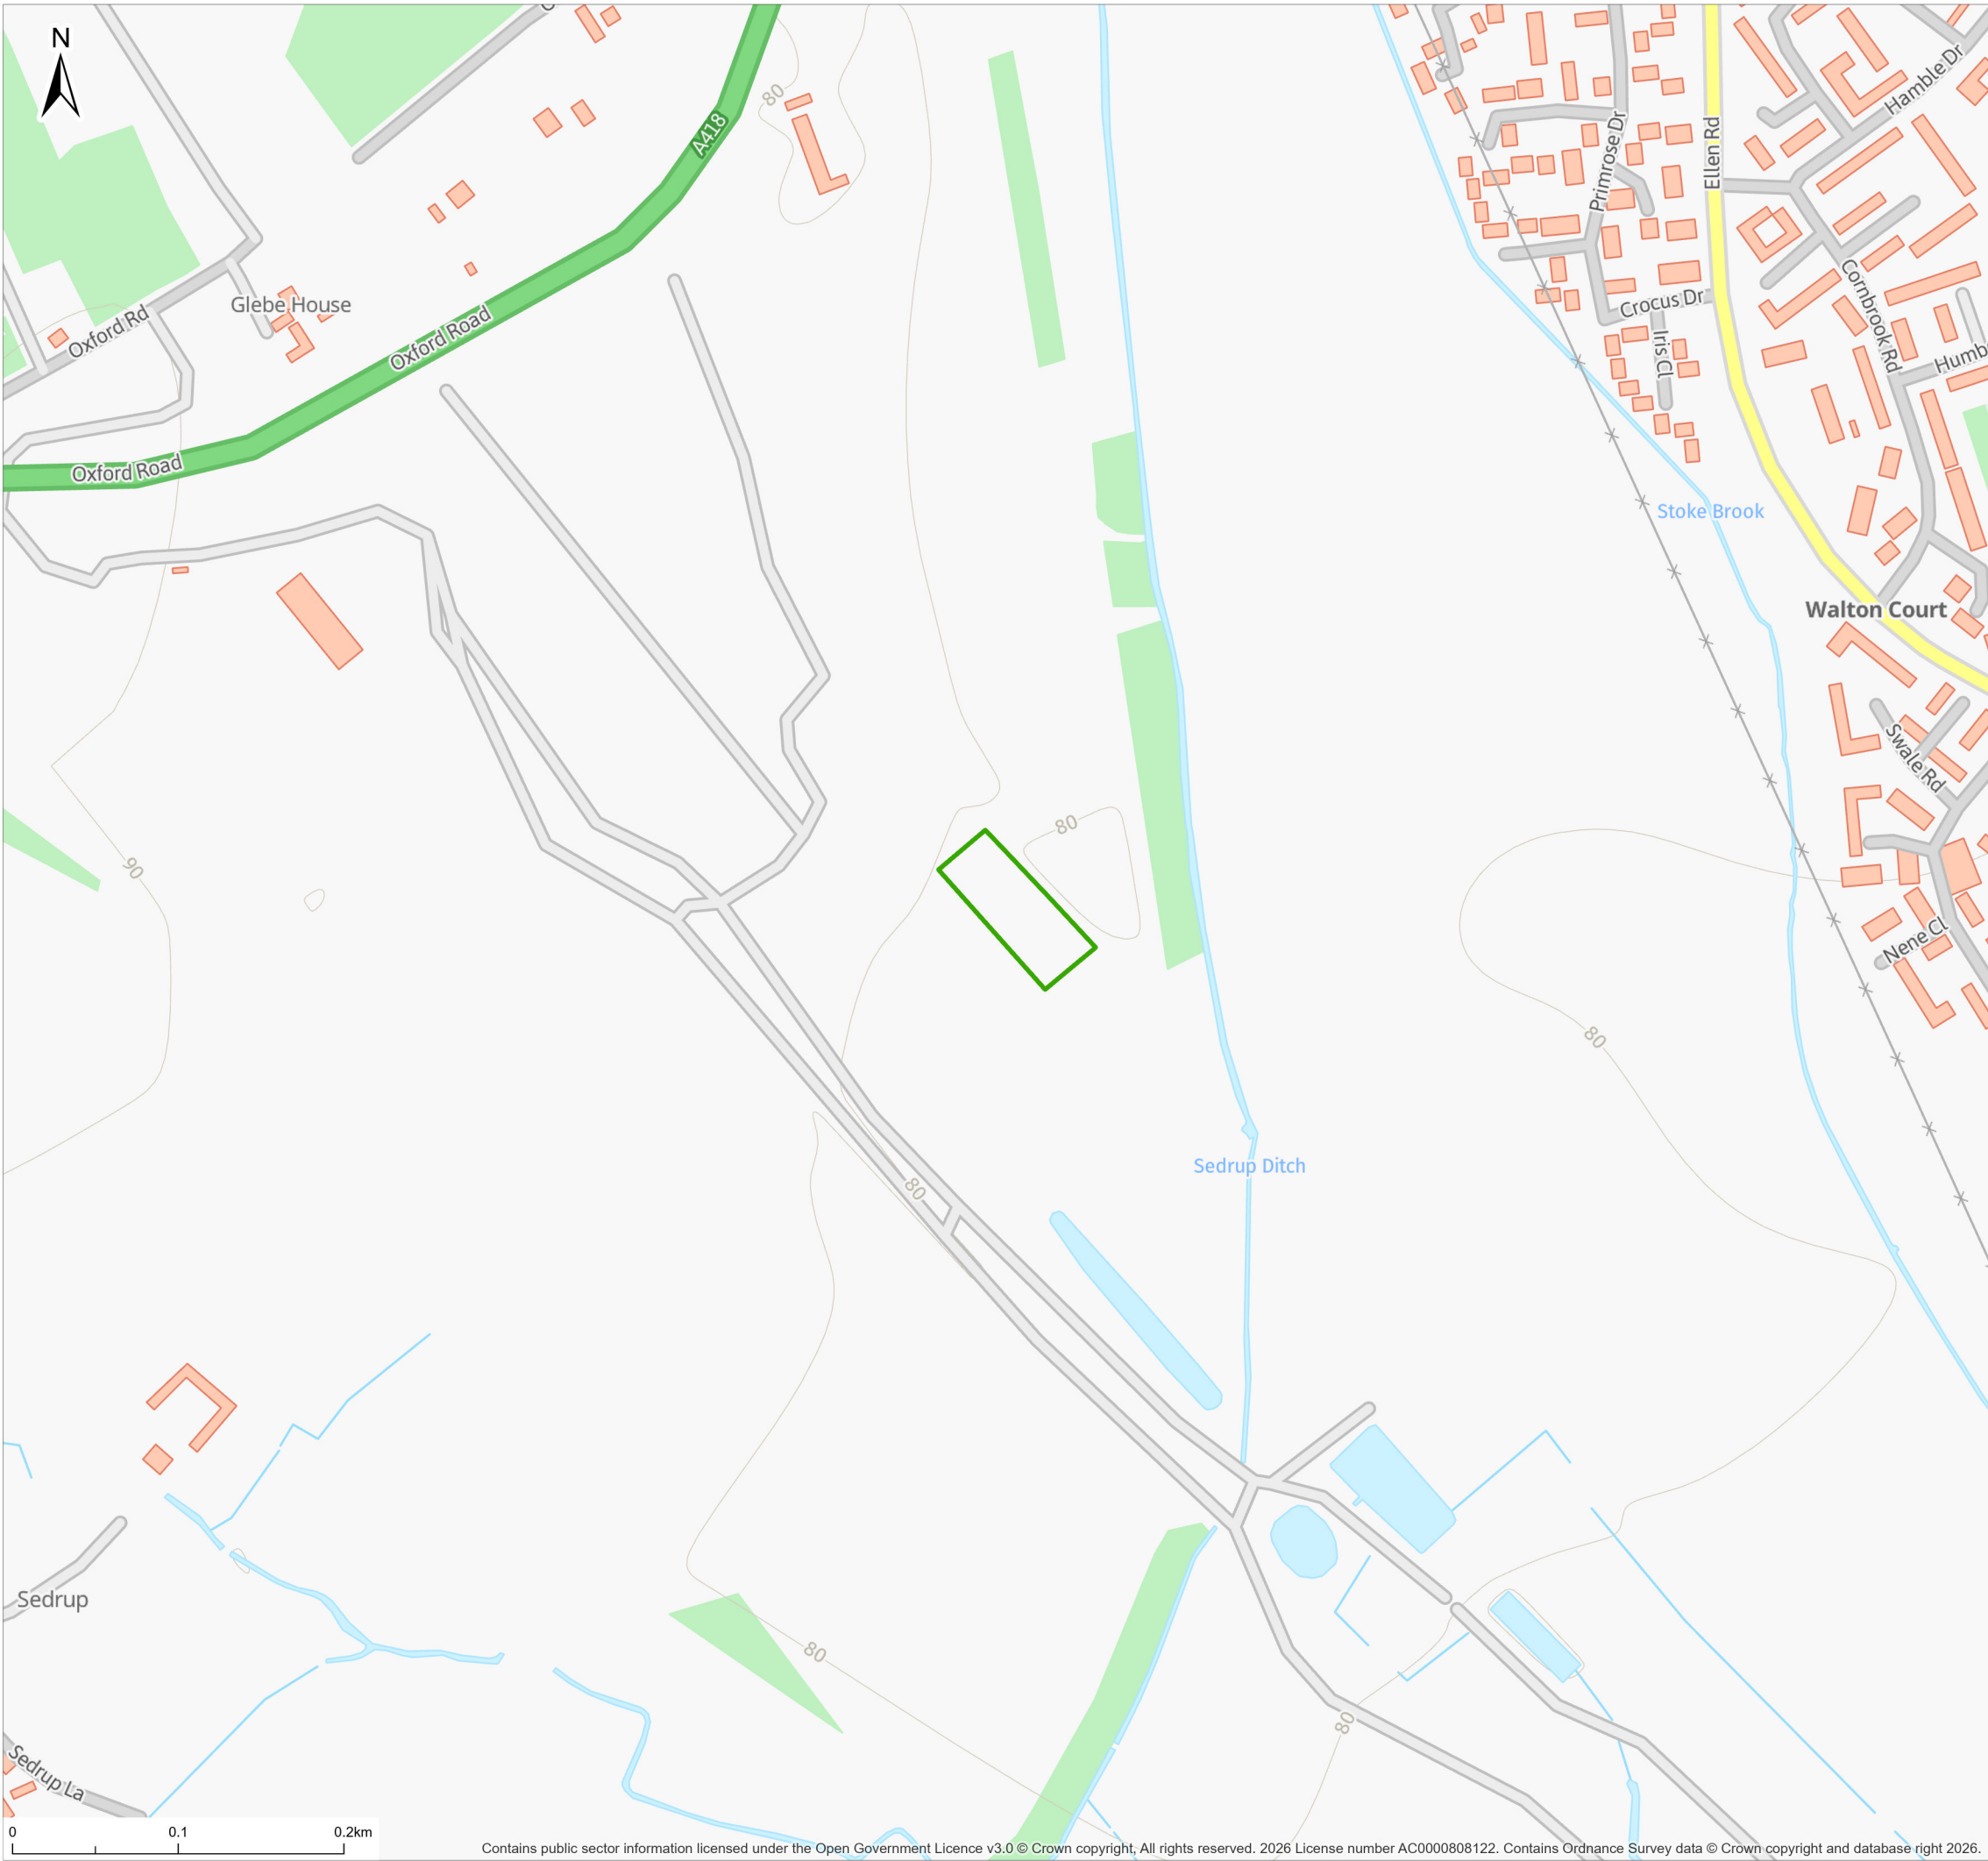


© 2026 Tetra Tech
101 Park Drive, Milton Park, Abingdon, Oxfordshire, OX14 4RY
T: +44(0)1235 821 888 E: rps.ox@tetratech.com W: tetratech.com

Notes
1. This drawing has been prepared in accordance with the scope of Tetra Tech's appointment with its client and is subject to the terms and conditions of that appointment. Tetra Tech accepts no liability for any use of this document other than by its client and only for the purposes for which it was prepared and provided.
2. If received electronically it is the recipients responsibility to print to correct scale. Only written dimensions should be used.



LEGEND
 Permit Boundary

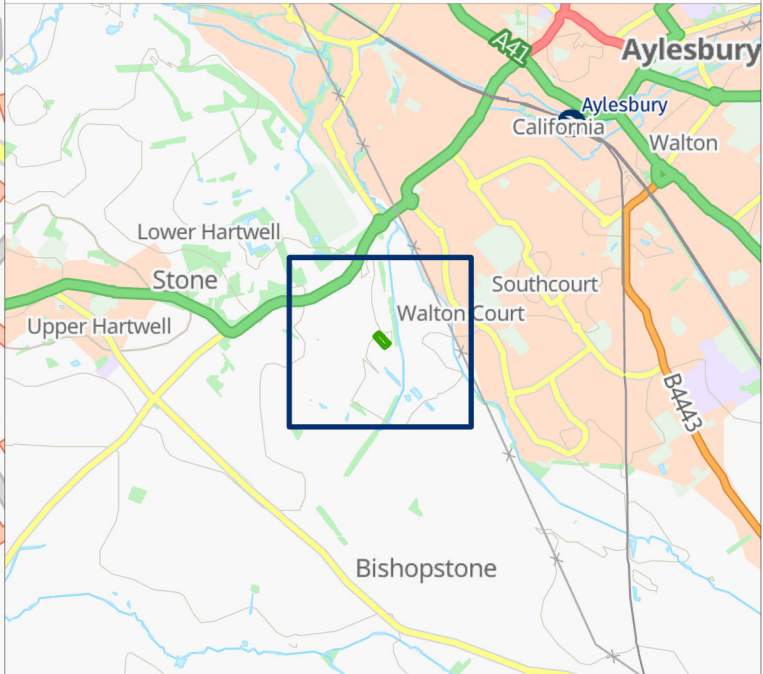

Client	EKFB		
Project	HS2 Waste Recovery Permits		
Project No.	794-ENV-GDE-JFR3530		
Title	Hartwell Landfill Reuse Location		
Drawing No. JFR3530-0010-04	Figure No. 01	Revision 04	Status FINAL
Date APR 2026	Drawn By JM	Checked By AK	Revision By JM
Scale @ A3 1:4,000		Datum OSGB 1936	

P:\eur-mpfs-02.eur.rpsgroup.com\Projects\Environmental Compliance Ground Engineering\794-ENV-GDE-JFR3530 - HS2 Aylesbury\TechDrawings\JFR3530-0010-04.aprx - A3 - Landscape