


1	2	3	4	5	6	7	8	
Rev No	Revision Note.						Date	Drawn/Checked

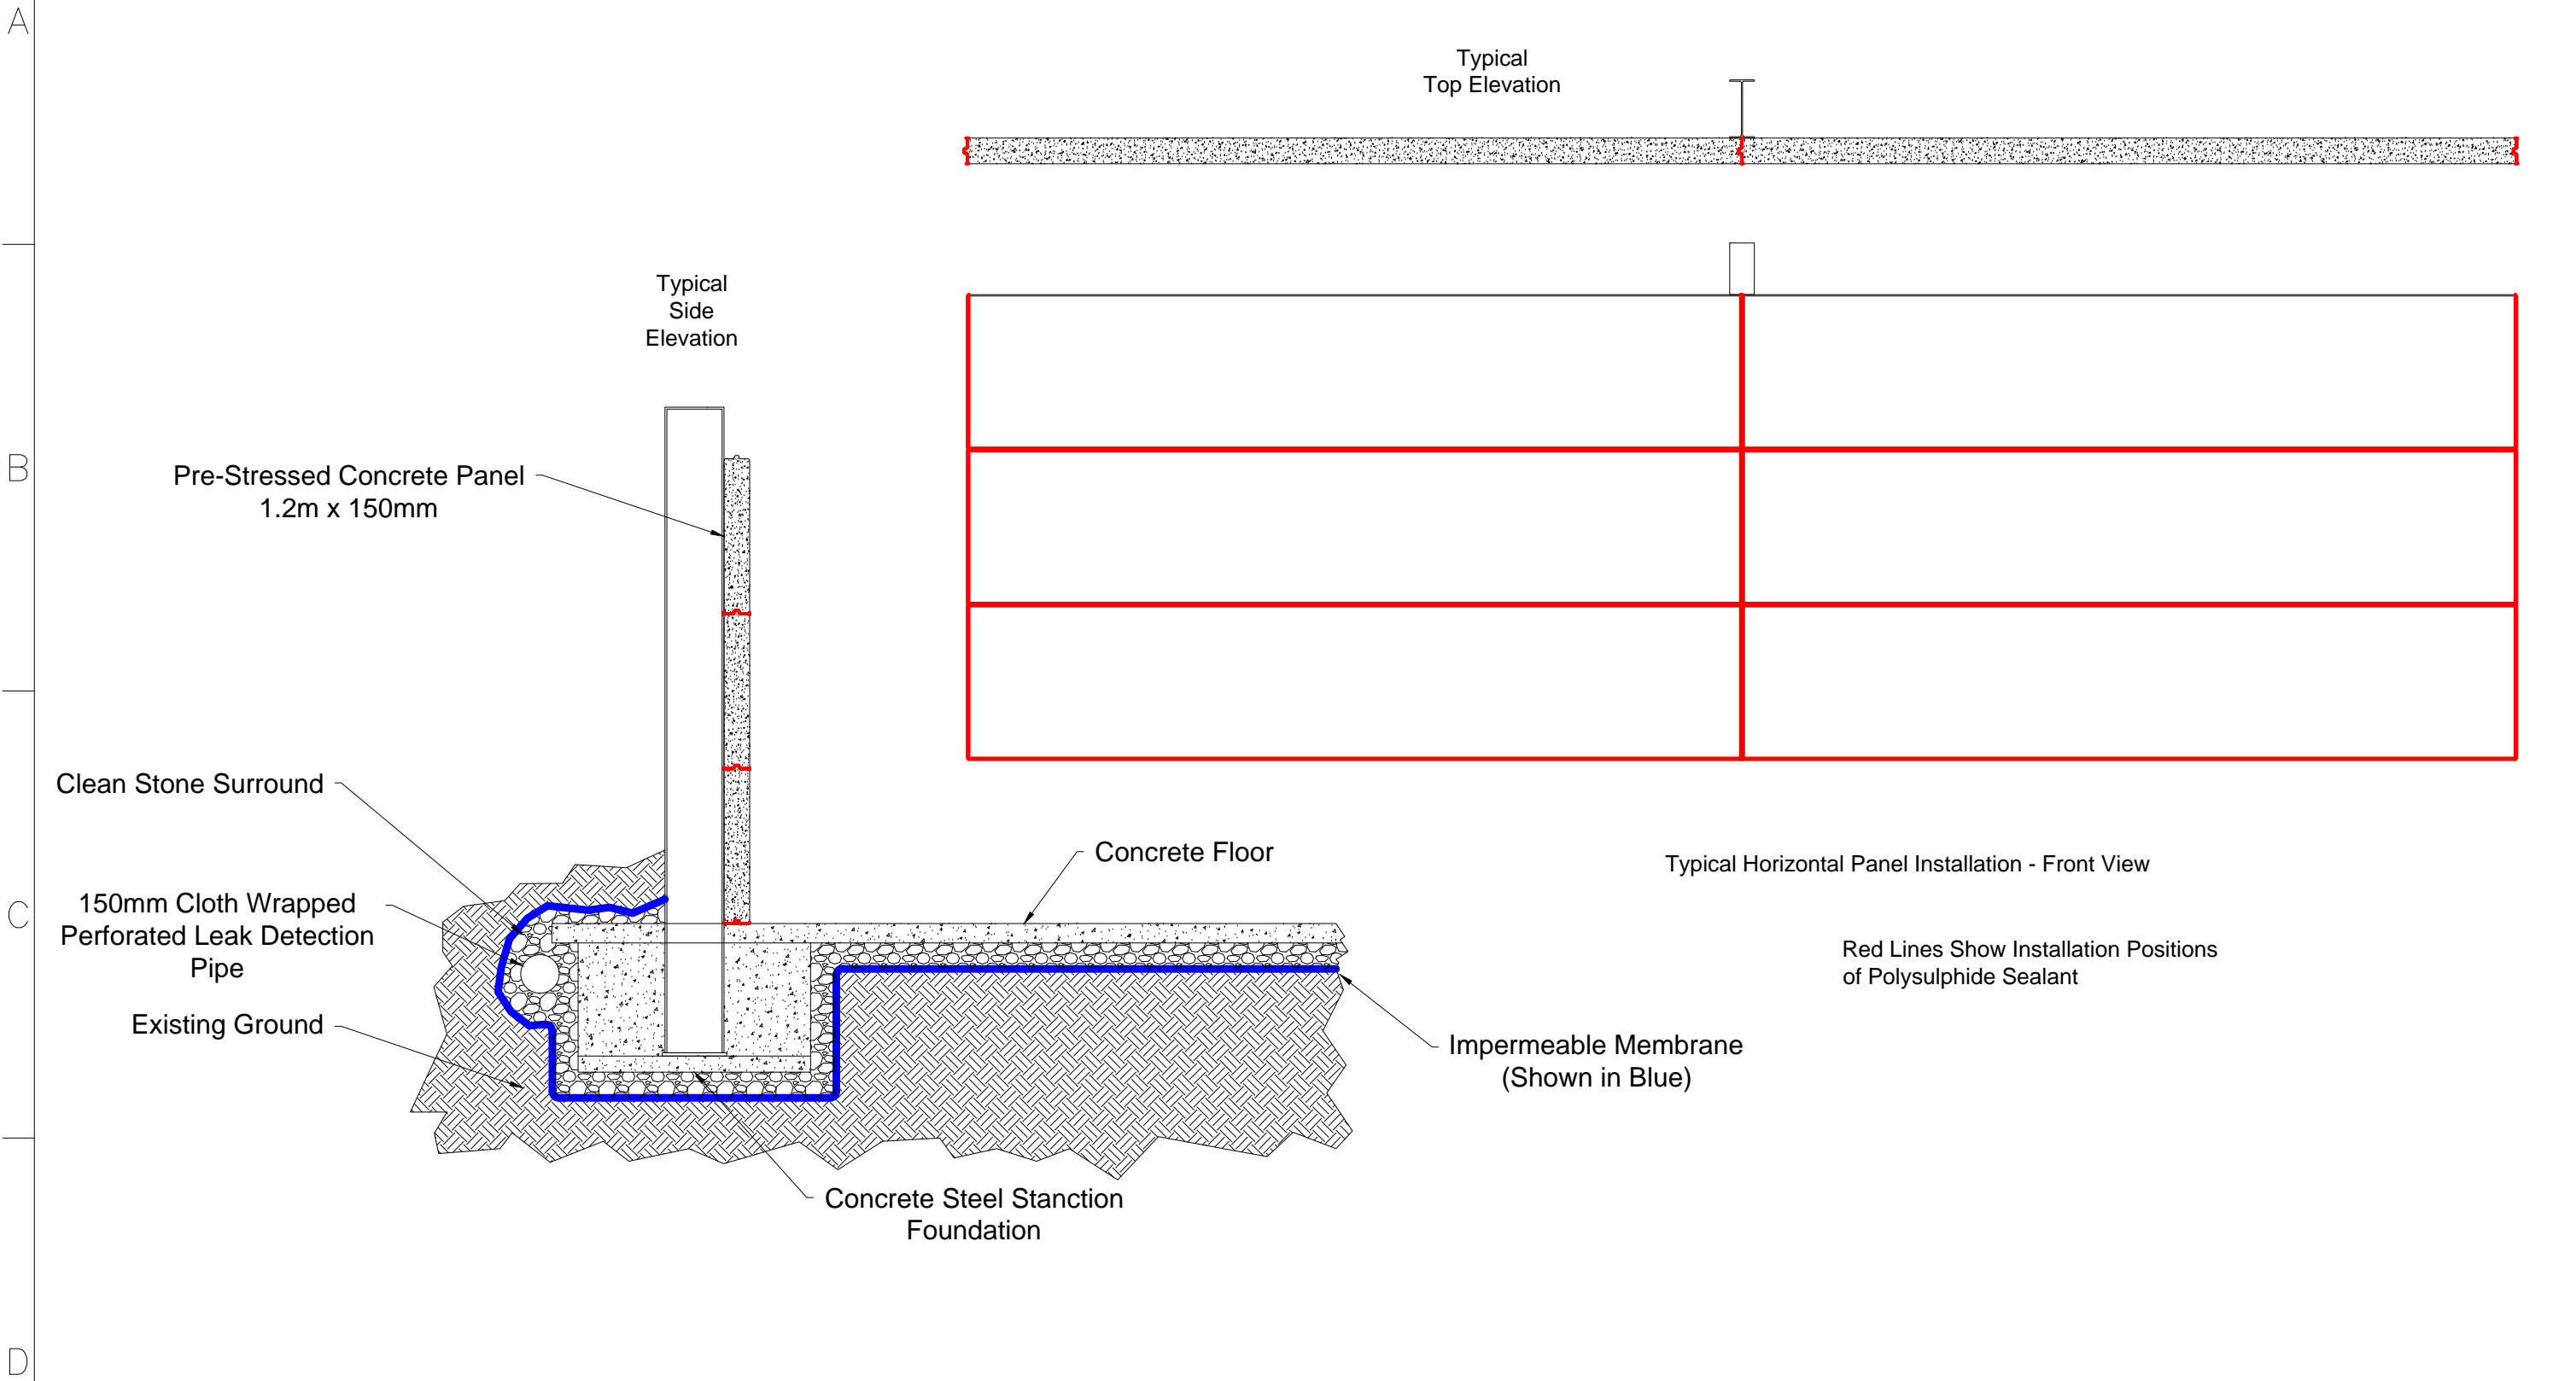

PAPER SIZE
A3

THIS DRAWING IS COPYRIGHT. IT MUST NOT BE COPIED, USED OR DISCLOSED TO THIRD PARTIES WITHOUT PRIOR PERMISSION.
ALL DIMENSIONS TO BE CHECKED ON SITE PRIOR TO COMMENCEMENT. ANY DISCREPANCIES TO BE BROUGHT TO THE ATTENTION OF CLIENTS AGENT IMMEDIATELY.
ALL DRAWINGS TO BE READ IN STRICT CONJUNCTION WITH THE RELEVANT ENGINEERS DRAWINGS WHERE APPLICABLE. FULL APPROVAL OF ANY WORK AS STATED OR UNCOVERED TO BE OBTAINED BY EITHER CA OR LOCAL AUTHORITY BUILDING INSPECTOR.



BOURNE WORKS
COLLINGBOURNE DUCIS
MARLBOROUGH
WILTS, SN8 3EQ
TEL 01264 850446 - EMAIL INFO@ATSSLTD.COM

TITLE	DRN BY	DATE	CHK BY	SCALE
Horizontal Panel Install	LM	7.2.18	JD	1:50
NUMBER - REV - CLIENT - PROJECT				SHEET
01180-01 - A - Construction Details				03