


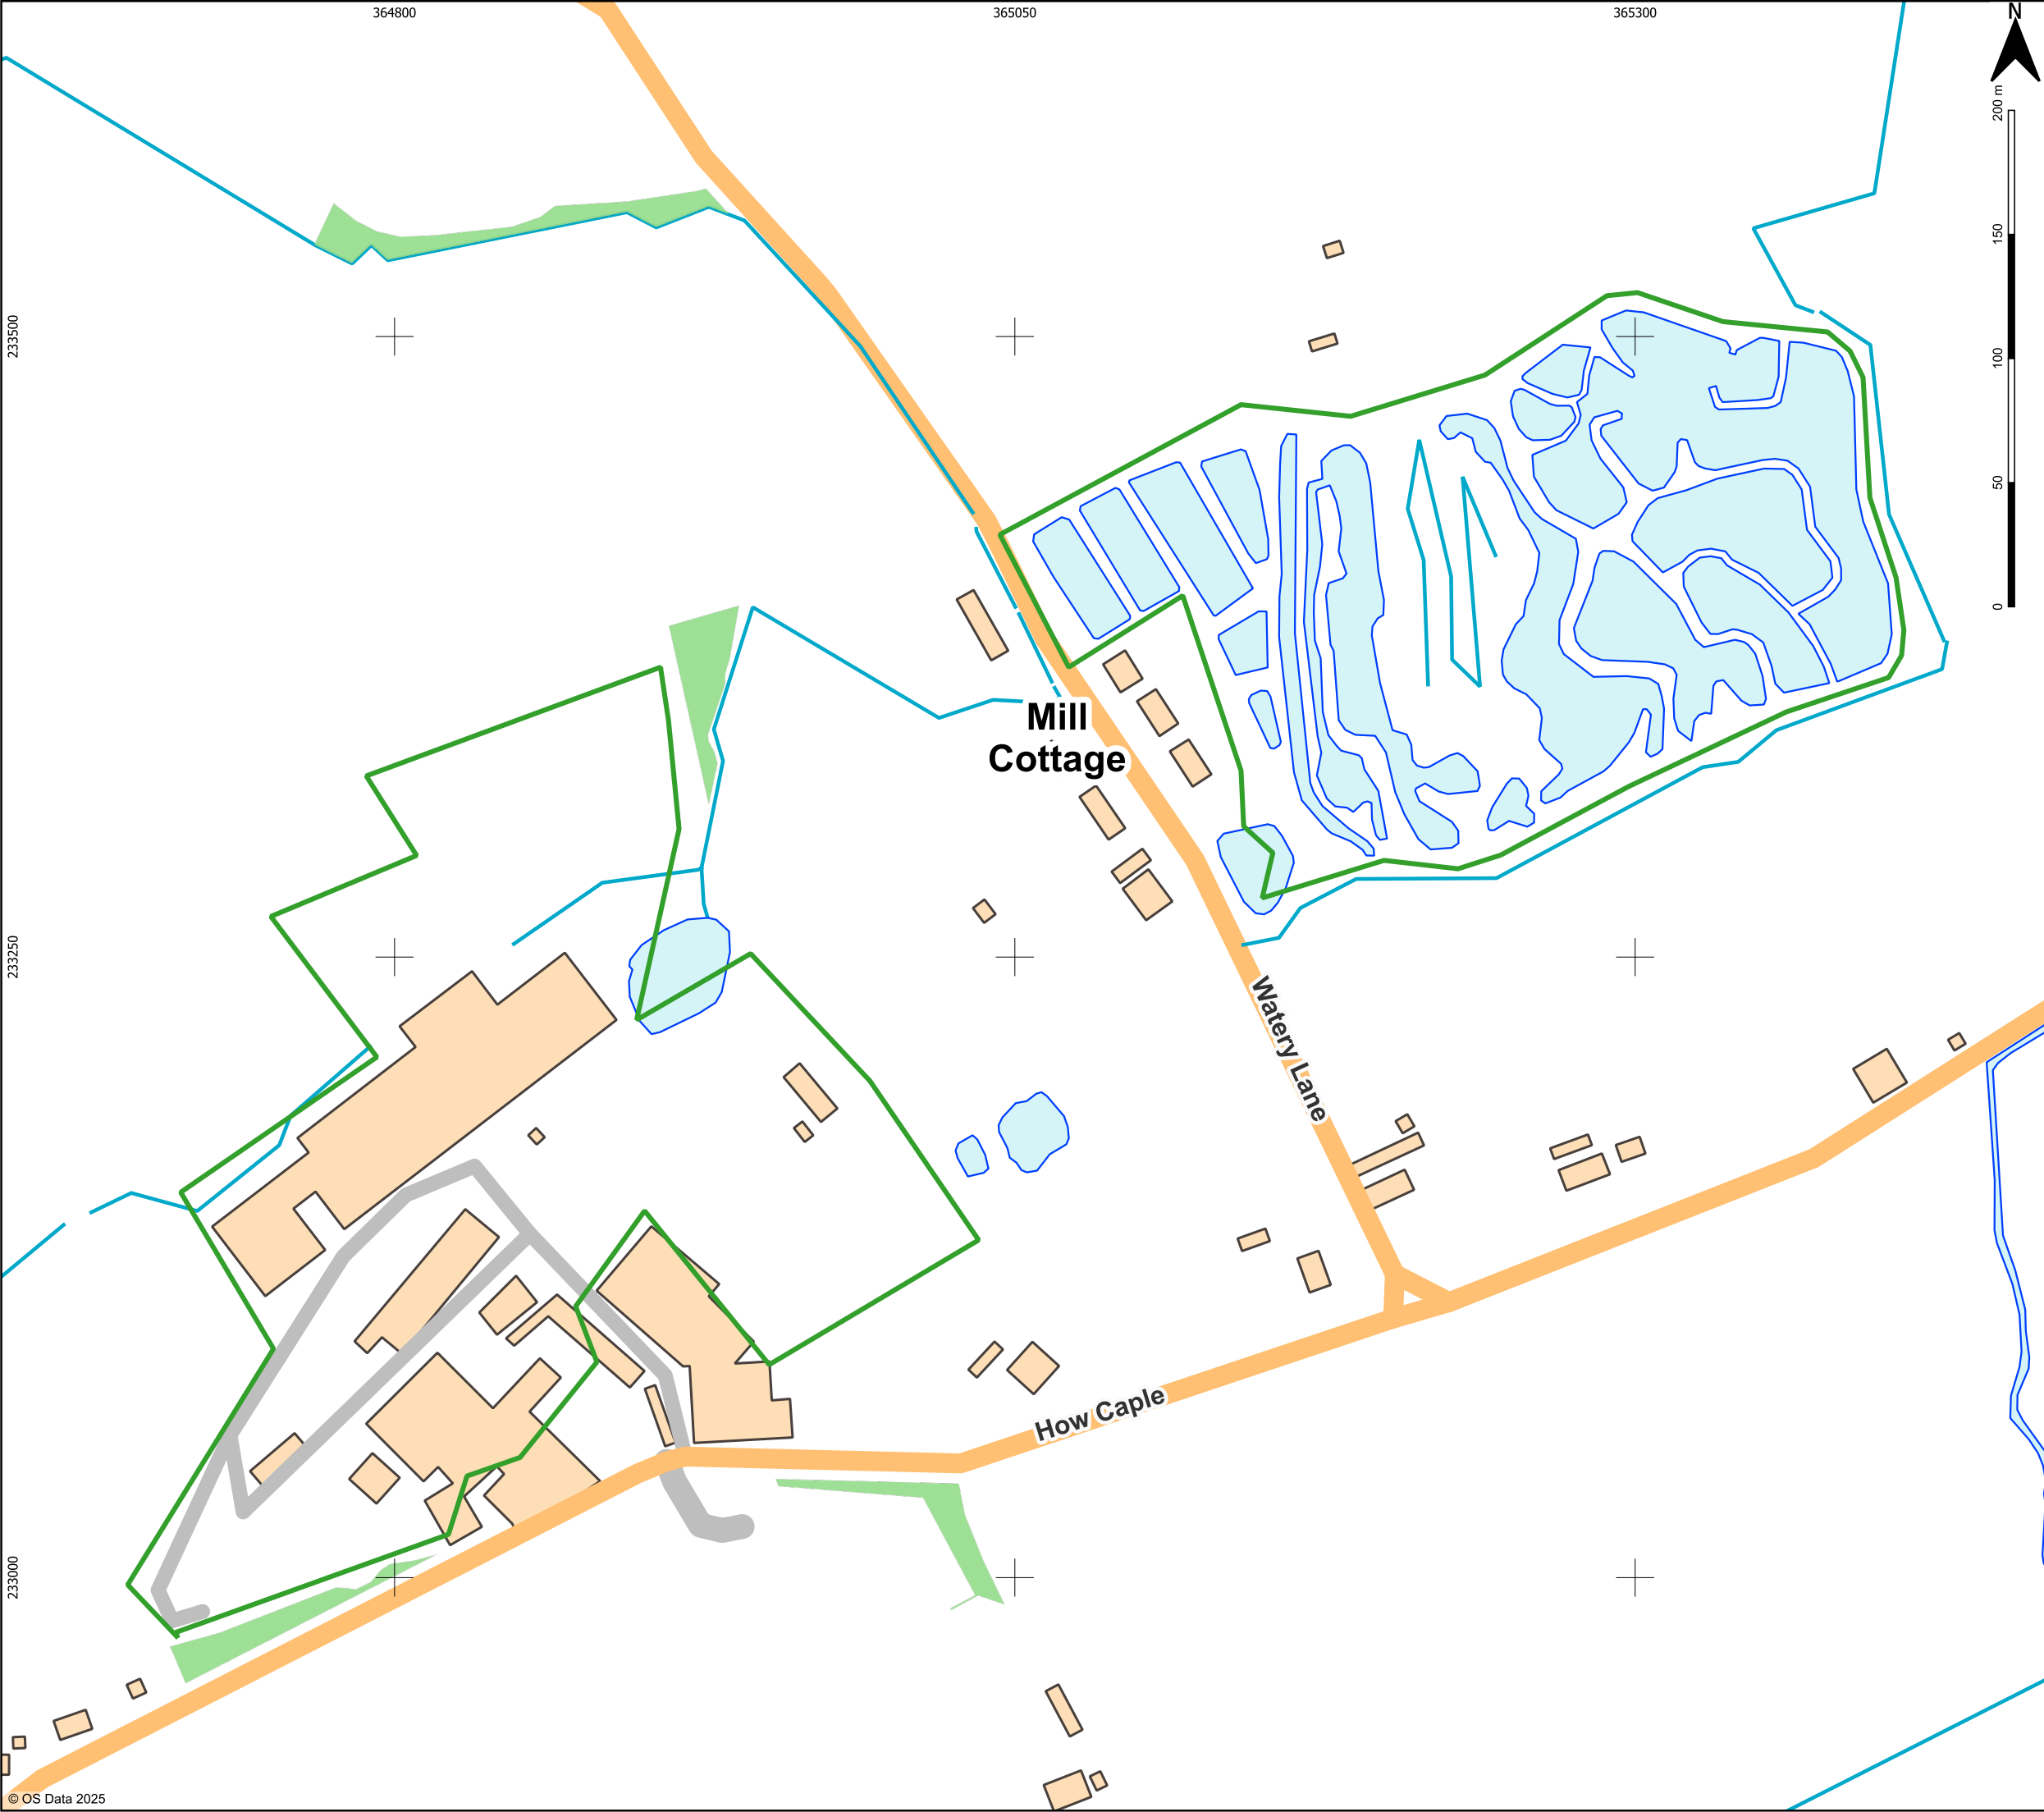

Key:

- Permit Boundary
- B Road
- Minor Road
- Local Road
- Building
- Surface Water
- Surface Water (Rivers & Streams)
- Woodland

Project: K499 - H Westons EPR Installations Application	Drawing Title: Permit Boundary Plan
Address: H Westons and Sons Ltd, The Bounds, Much Marcle, Ledbury, HR8 2NQ	
Drawn By: EH	Ref: K499.1~09~001
Scale: 1:2,500 @ A3	Date: 2026-04-07
Revision: Rev - 3	
	
	

© OS Data 2025