


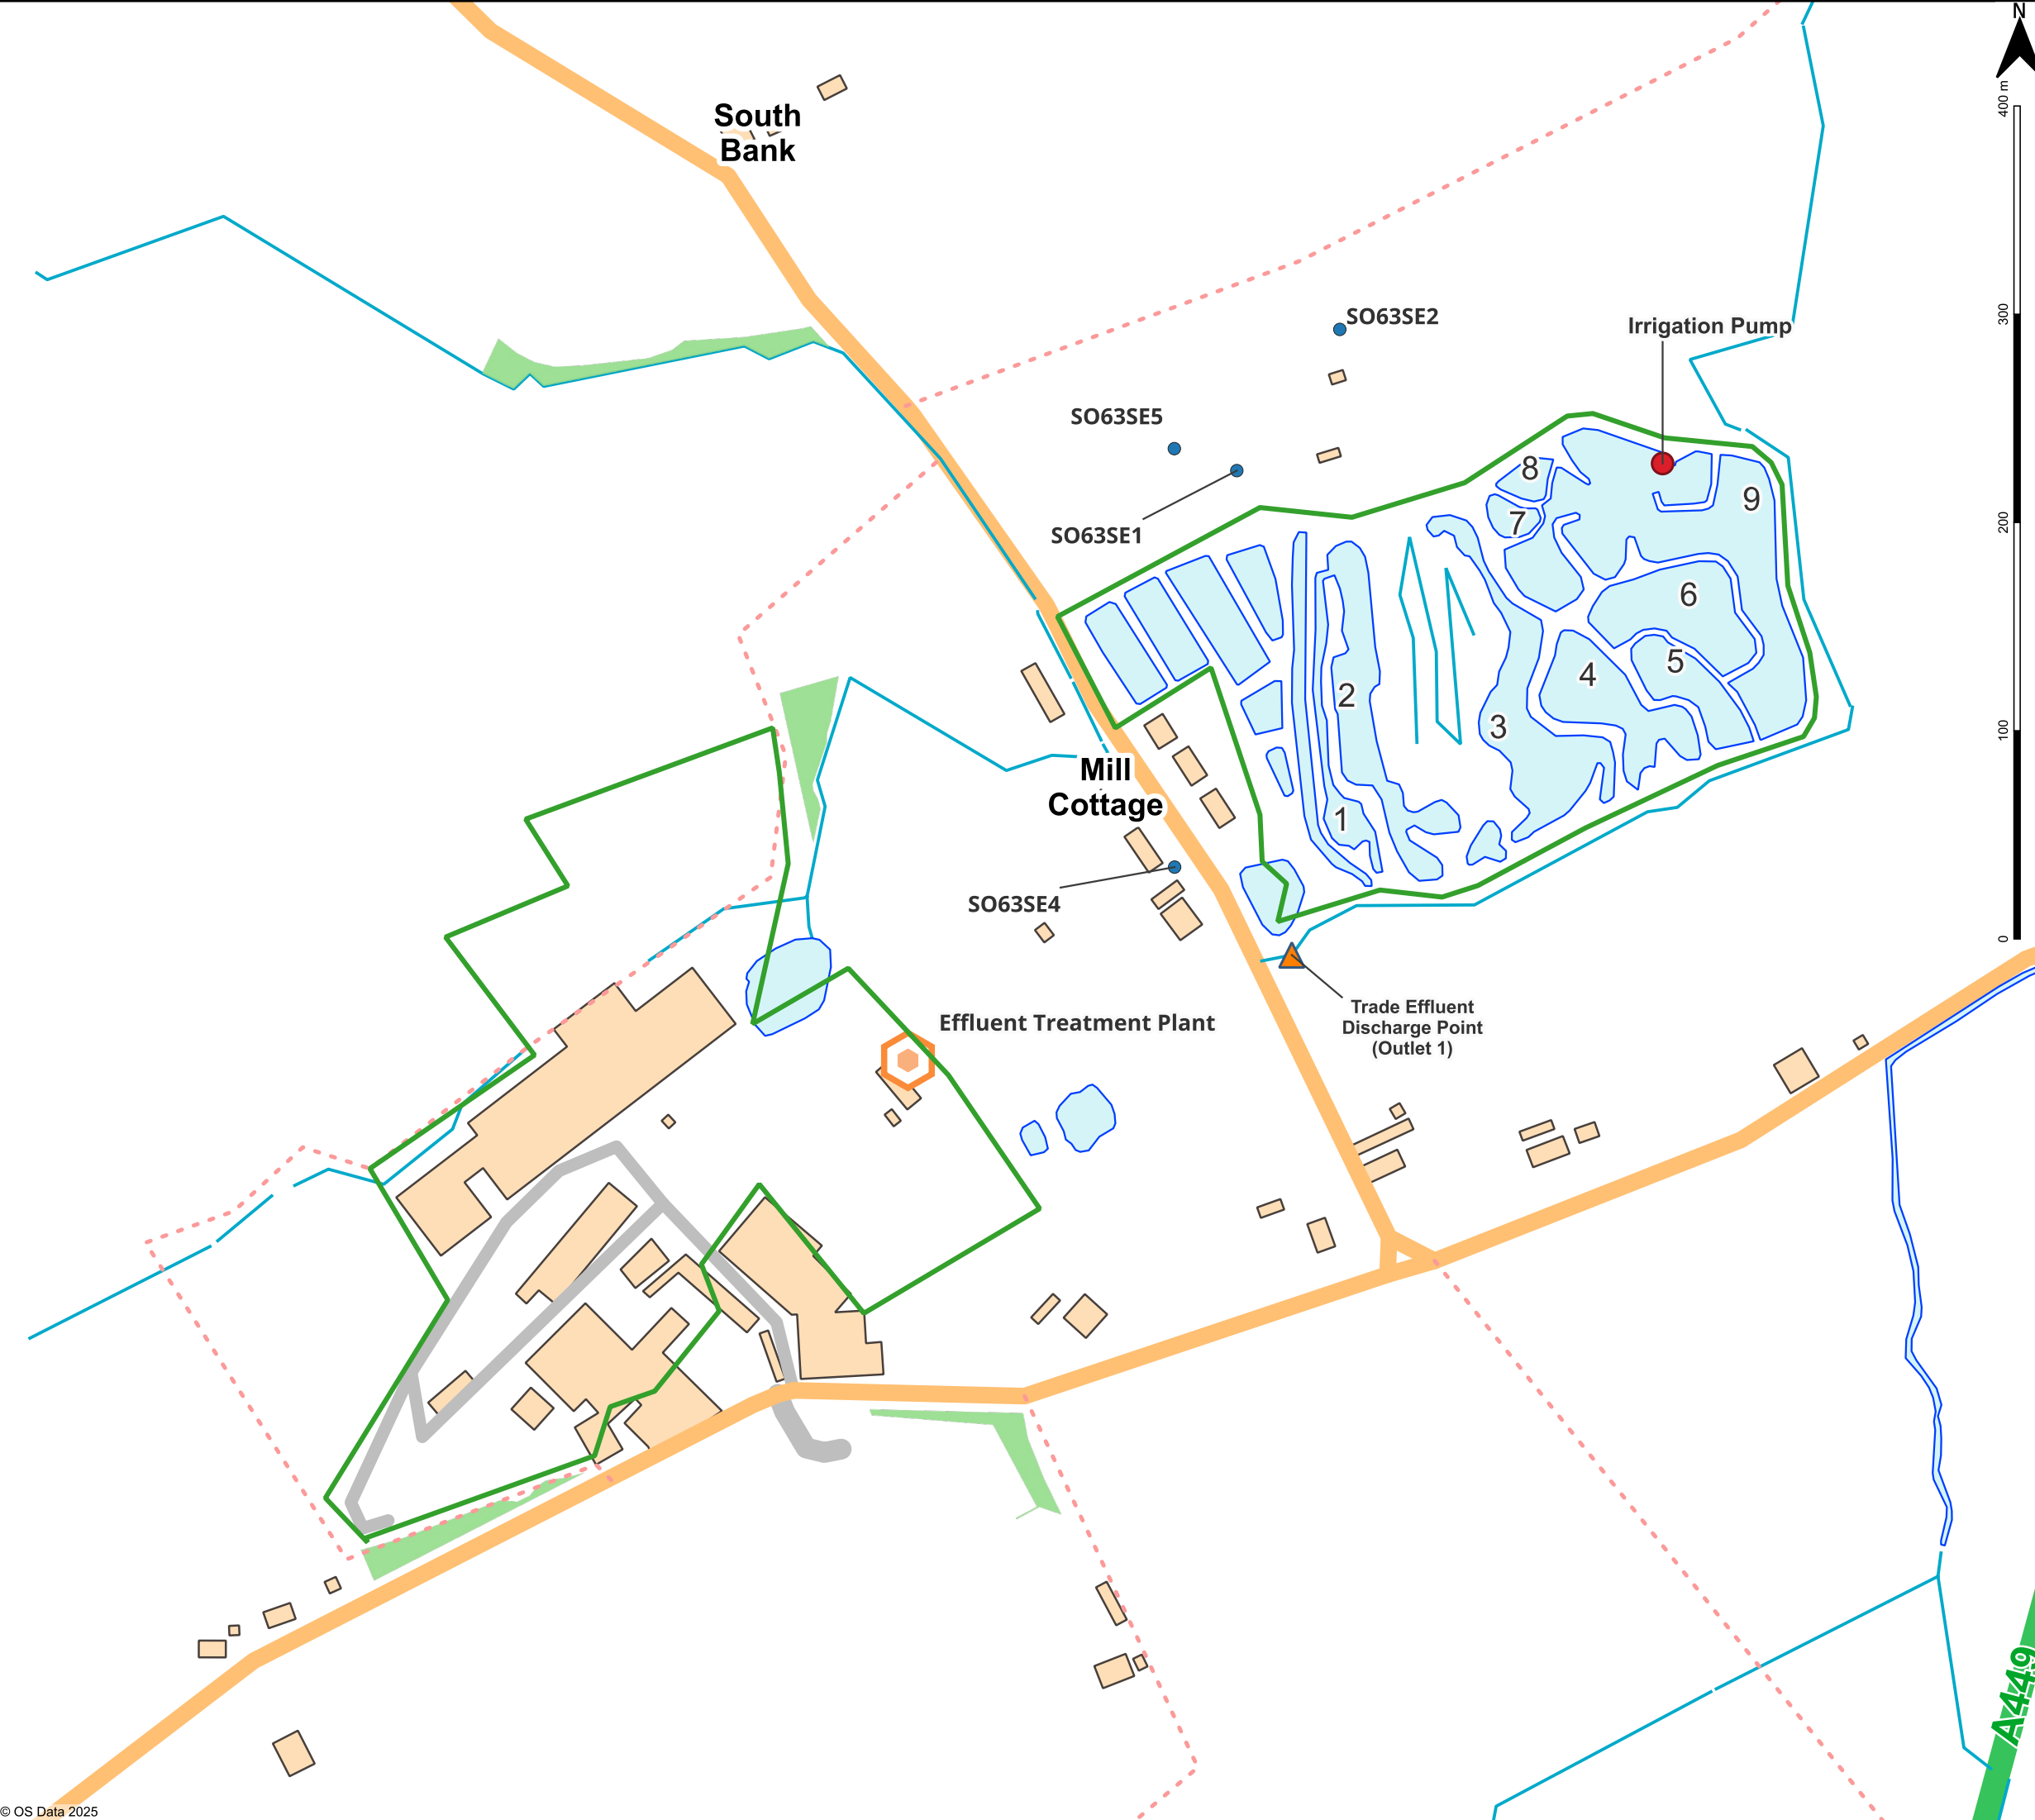

- Key:
- Permit Boundary
 - Boreholes
 - Trade Effluent Discharge Point (Outlet 1)
 - Effluent Treatment Plant
 - Buildings
 - Surface Water
 - Surface Water (Rivers/Streams)
 - Public Rights of Way
 - Primary Road
 - B Road
 - Local Road

Project:	Drawing Title:
K499 - H Westons EPR Installations Application	Surface Water Discharge Plan

Address:
H Westons and Sons Ltd, The Bounds, Much Marcle Ledbury HR82NQ

Drawn By:	Ref:
EH	K499.1~20~003

Scale:	Date:
1:3,000 @ A3	2025-11-25

Revision:
Rev 2

