
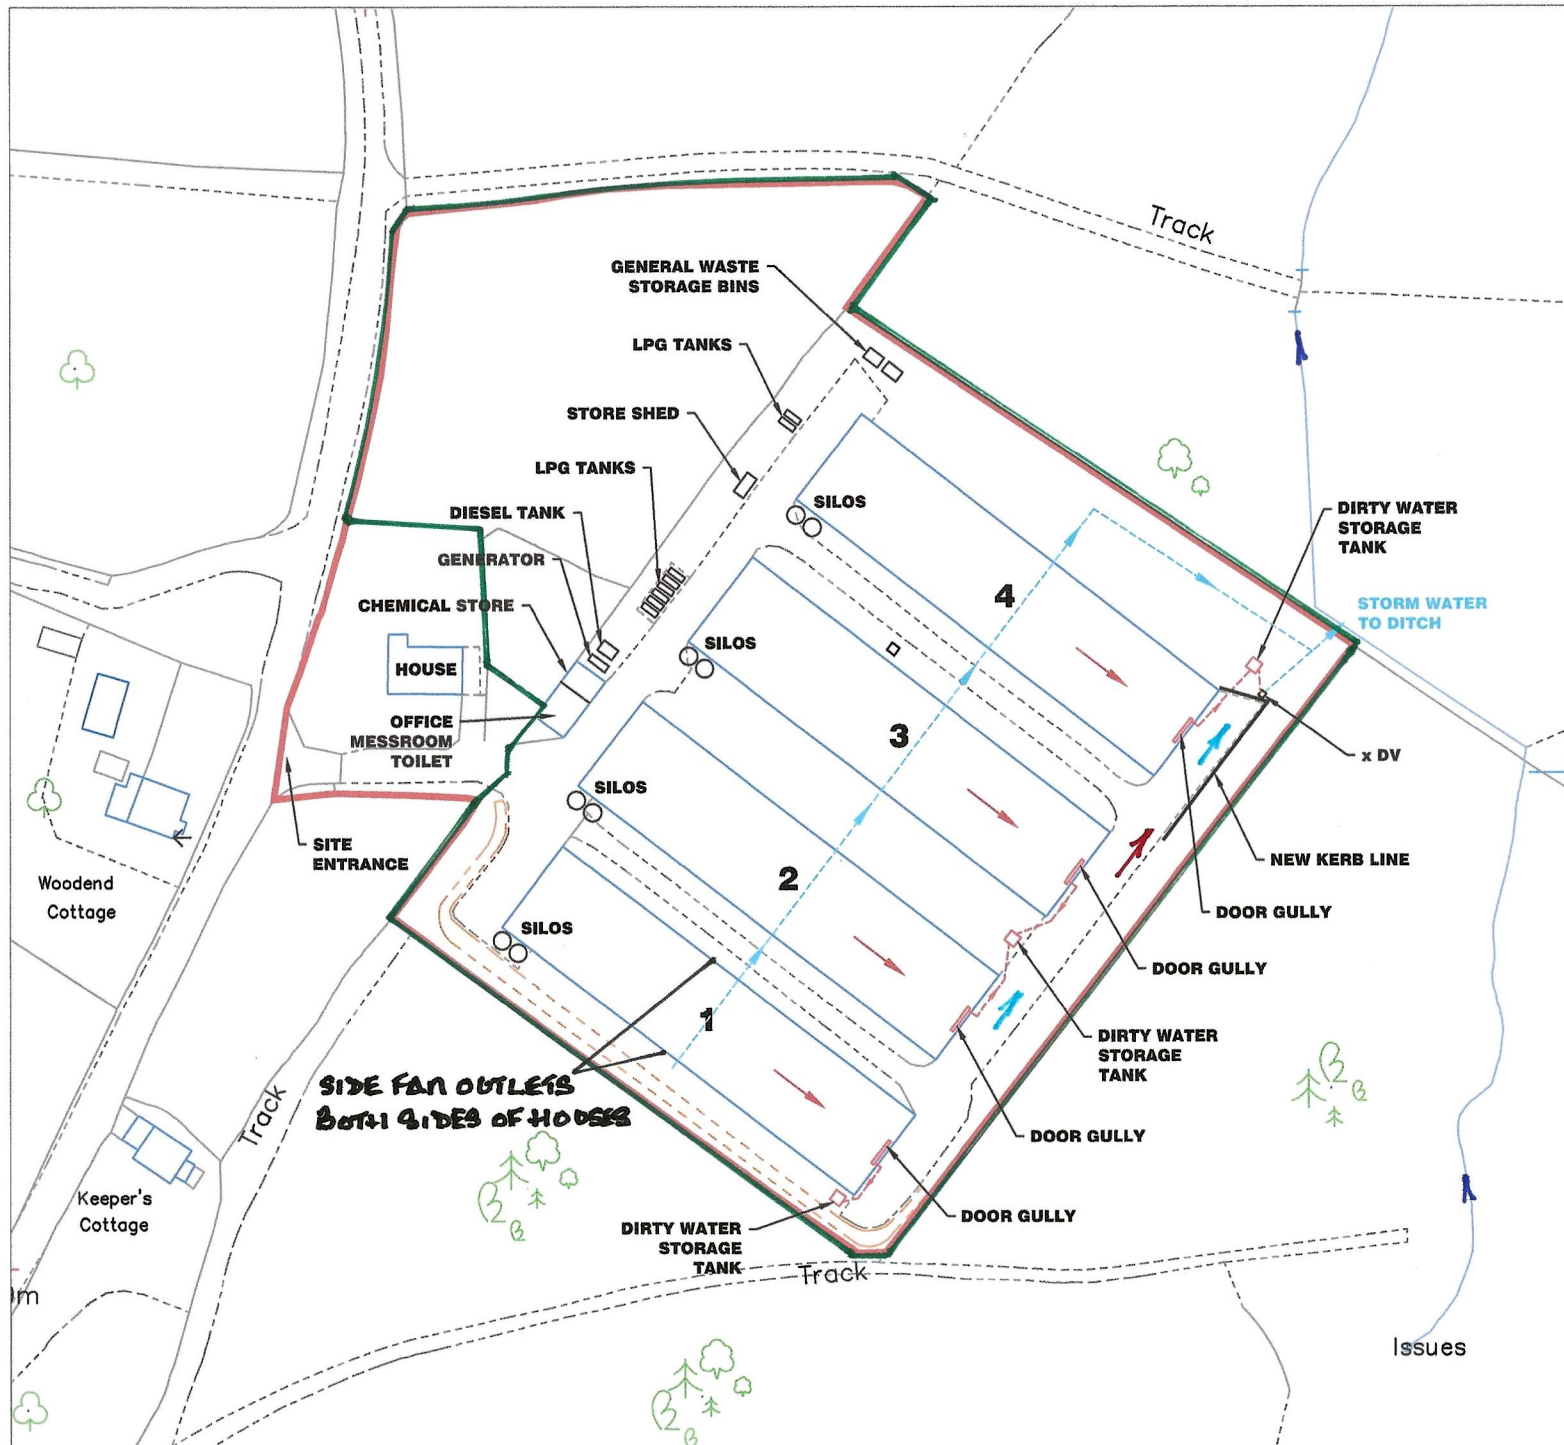


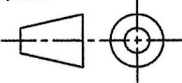

Projection:  Direction:  v1.0 MGJ 2013

Notes: —

Legend:

-  Clean water drain
-  Dirty water drain
- IC** Manhole/inspection chamber
- x DV** Diverter valve
-  Clean surface water direction
-  Dirty surface water direction

Revision	Date	Description
A		
B		
C		
D		
E		
F		
G		
H		
I		
J		
K		
L		
M		
N		
O		
P		
Q		
R		
S		
T		
U		
V		
W		
X		
Y		
Z		

Description: Site survey

Drawing No.	ASH-001	A4	Site	Ashperton
Revision			Date	26-06-13
Scale	1:1250		Drawn	MGJ
Project No.			Checked	

This drawing and its contents are confidential and the property of Cranberry Foods Limited. The drawing and its contents may not be reproduced or disclosed in any form to any third party without the written consent of Cranberry Foods Limited.

Figured dimensions to be taken in preference to scaled dimensions.

Registered Office: Cranberry Foods Limited, Hollybank, Scropton, Derby, DE65 5PS.
 Registered No. 04813802
 Telephone Number: 01283 816600
 Fax Number: 01283 816643
 Web: www.cranberryfoods.com

