


Site Plan.

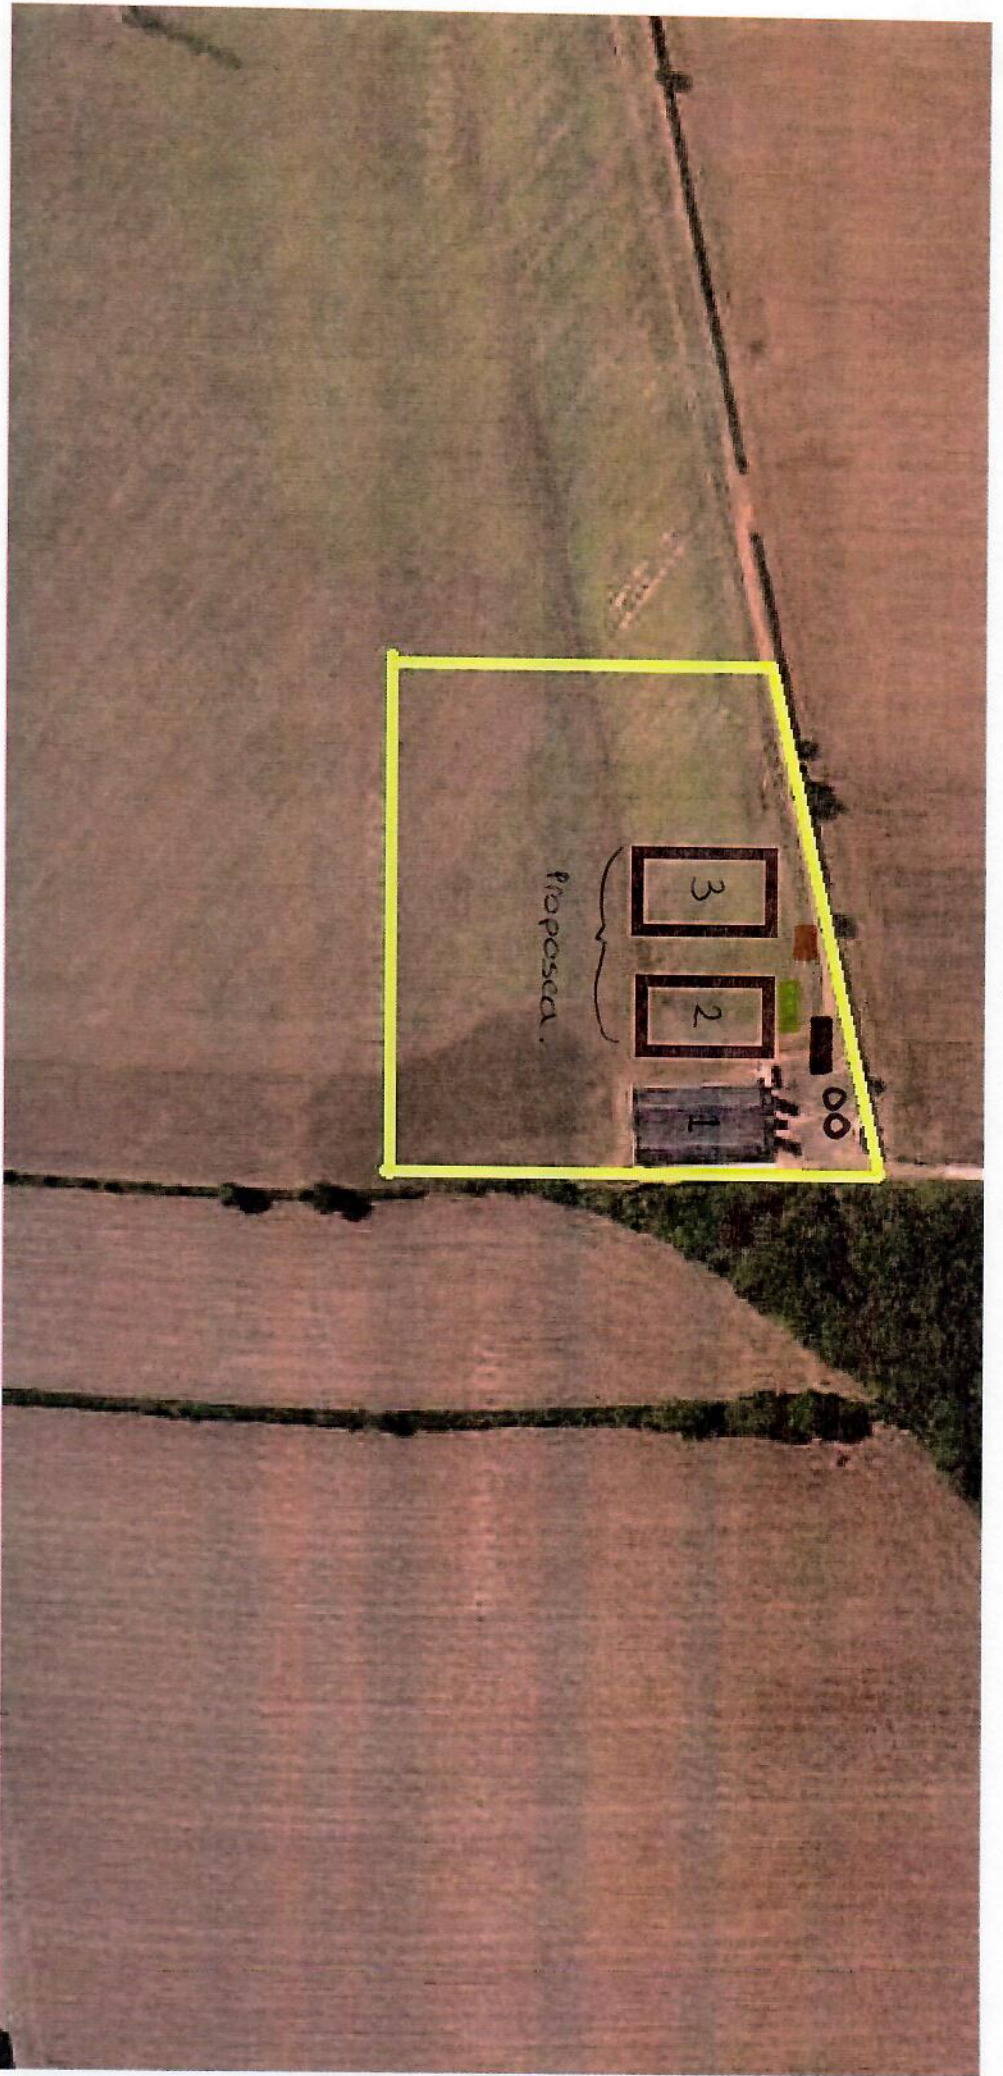

00 - Fertiliser tanks.

Power room & water pump house.

Office (diesel, pesticides, pesticides, disinfectant storage).

Incinerator.

Buildings.



Grid reference:
TA 16165 35913



Projection = OSGB36
 xmin = 514500
 ymin = 434900
 xmax = 517400
 ymax = 436300
 0 0.295


Map produced by MAGIC on 15 October, 2019.
 Copyright resides with the data suppliers and the map must not be reproduced without their permission. Some information in MAGIC is a snapshot of the information that is being maintained or currently updated by the originating organisation. Please refer to the metadata for details as information may be illustrative or representative rather than definitive at this stage.

Emissions

Proposed.

Proposed.

Site entrance.

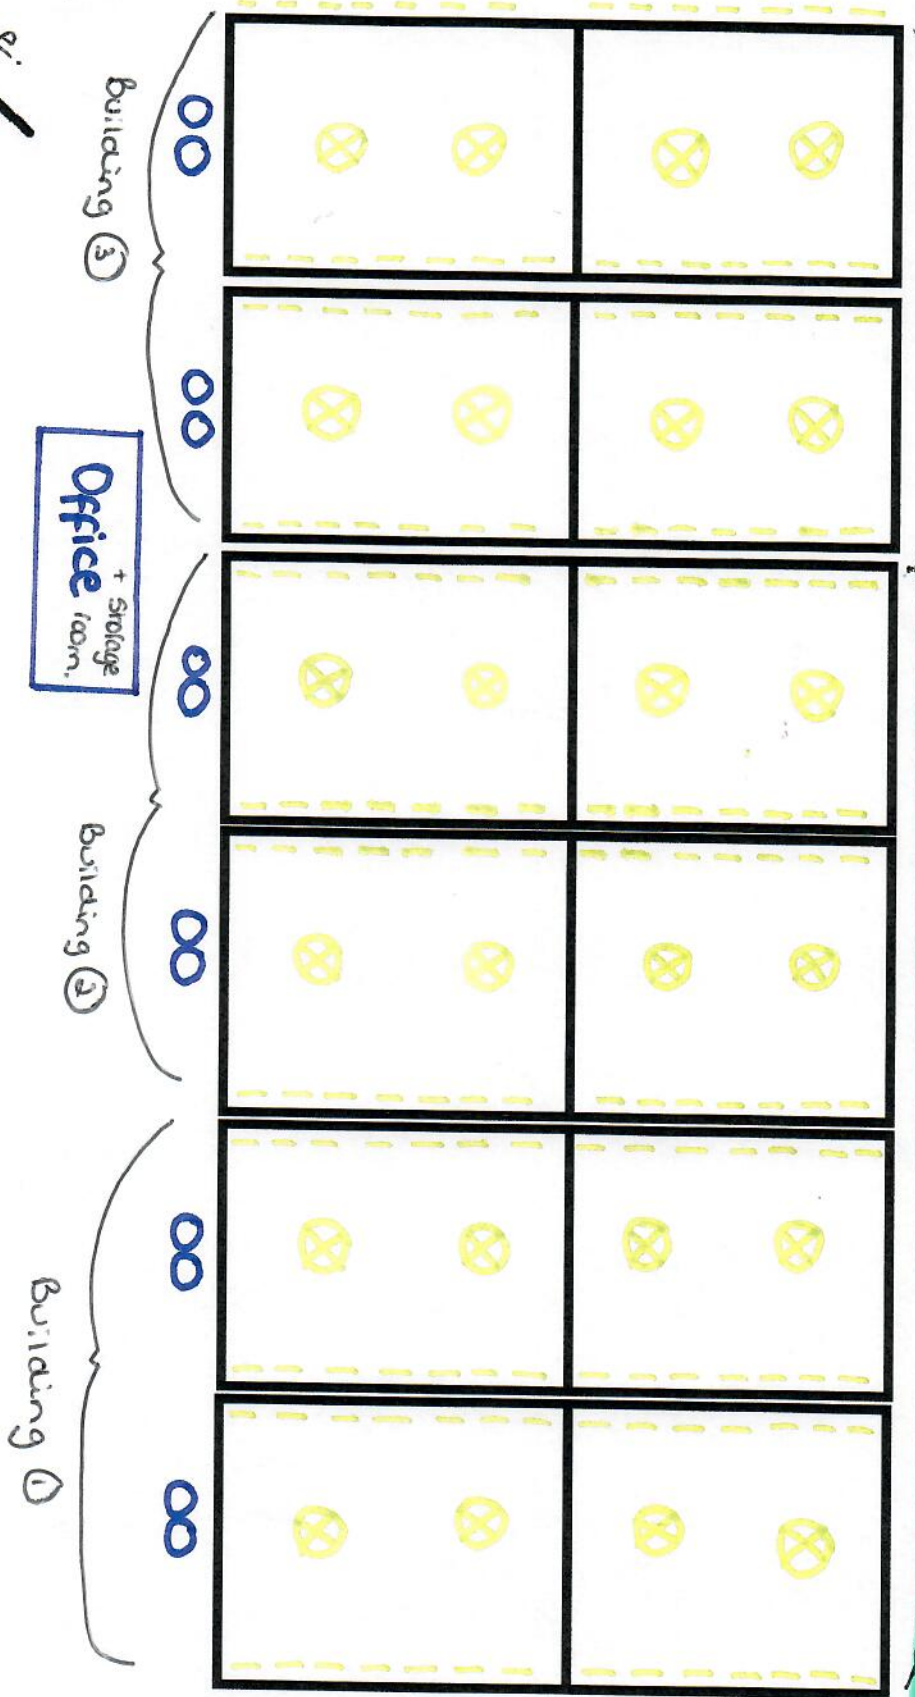

Incinerator

Power room
Water pump


Office + Storage room

- Roof Fan
- Side inlet
- Feed bins.

- Fertiliser tanks

SLURRY SYSTEM

Site entrance.

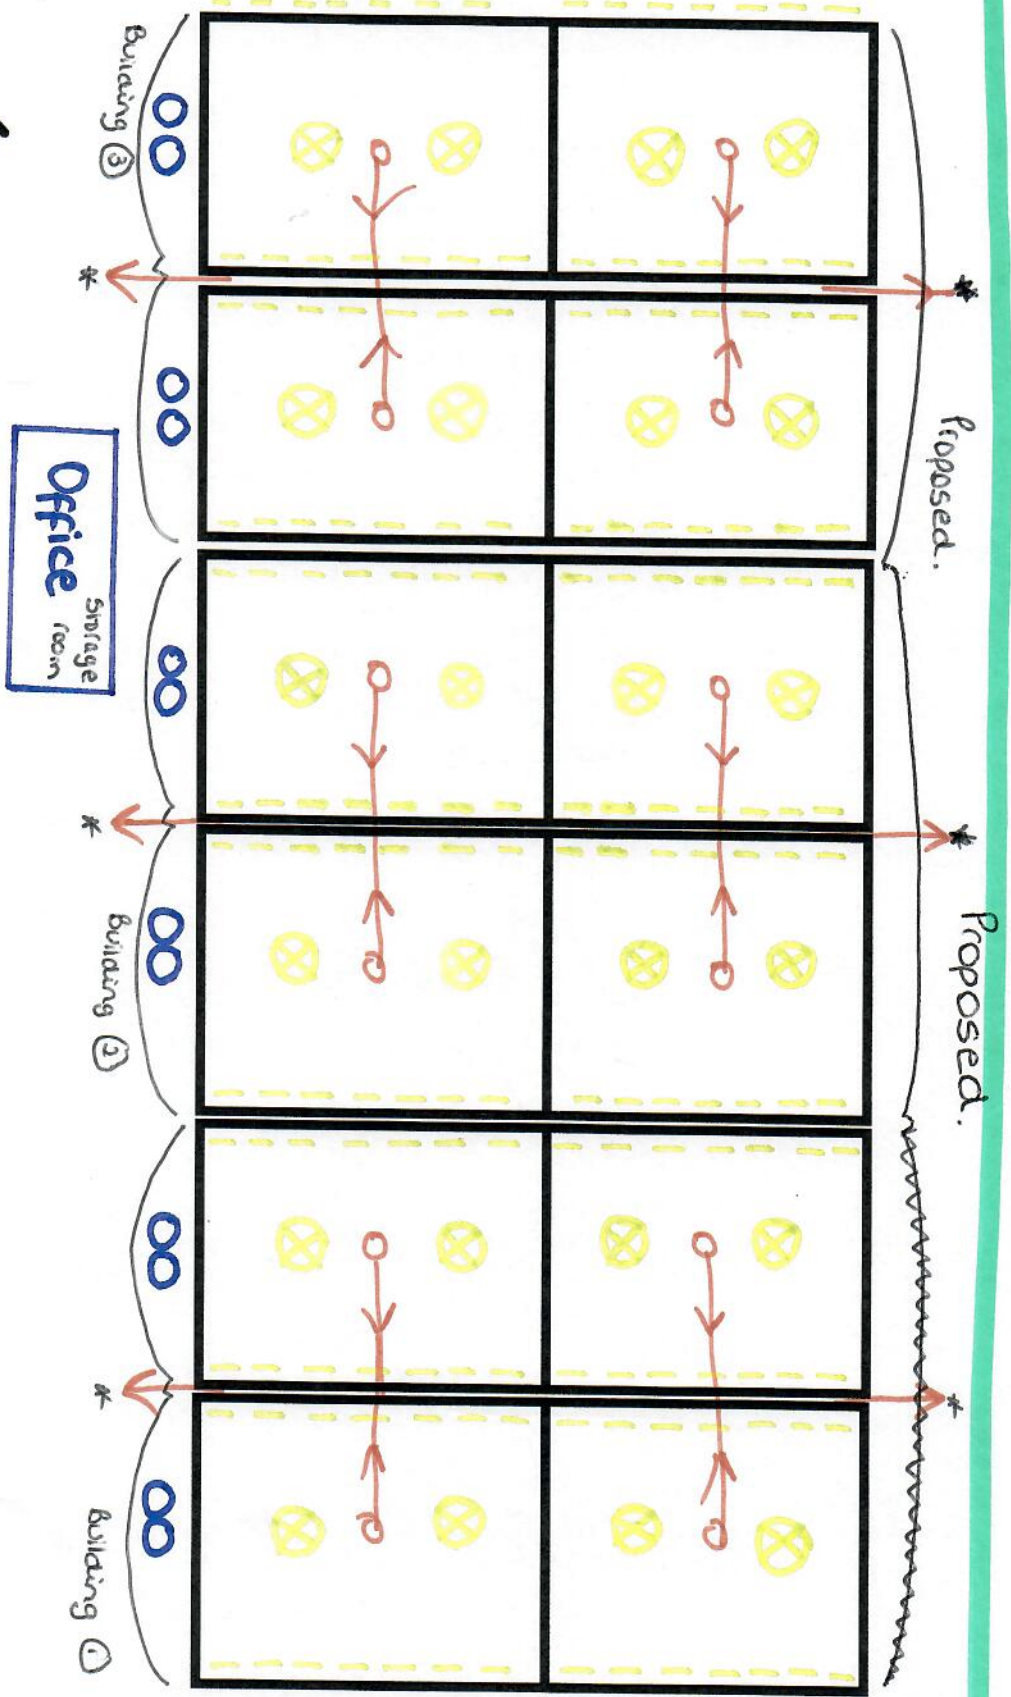

* - Slurry removal points.

⊗ - ROOF FAN

— - Side inlet

○ - Feed bins.

Incinerator

Power room
Water pump

○ ○

- Fertiliser tanks

DYKE

Site entrance

Proposed

Proposed

Office + Storage room

TOP WATER DRAINAGE

Inclinator

Power room
Water pump



Fertiliser tanks

⊗ - Roof Fan

- Side inlet

○ - Feed bins

