


**White Rose Farms Ltd
Peach Tree Farm
Patrington Road Ottringham HULL East Yorkshire HU12 0AD
Site Layout Plan**

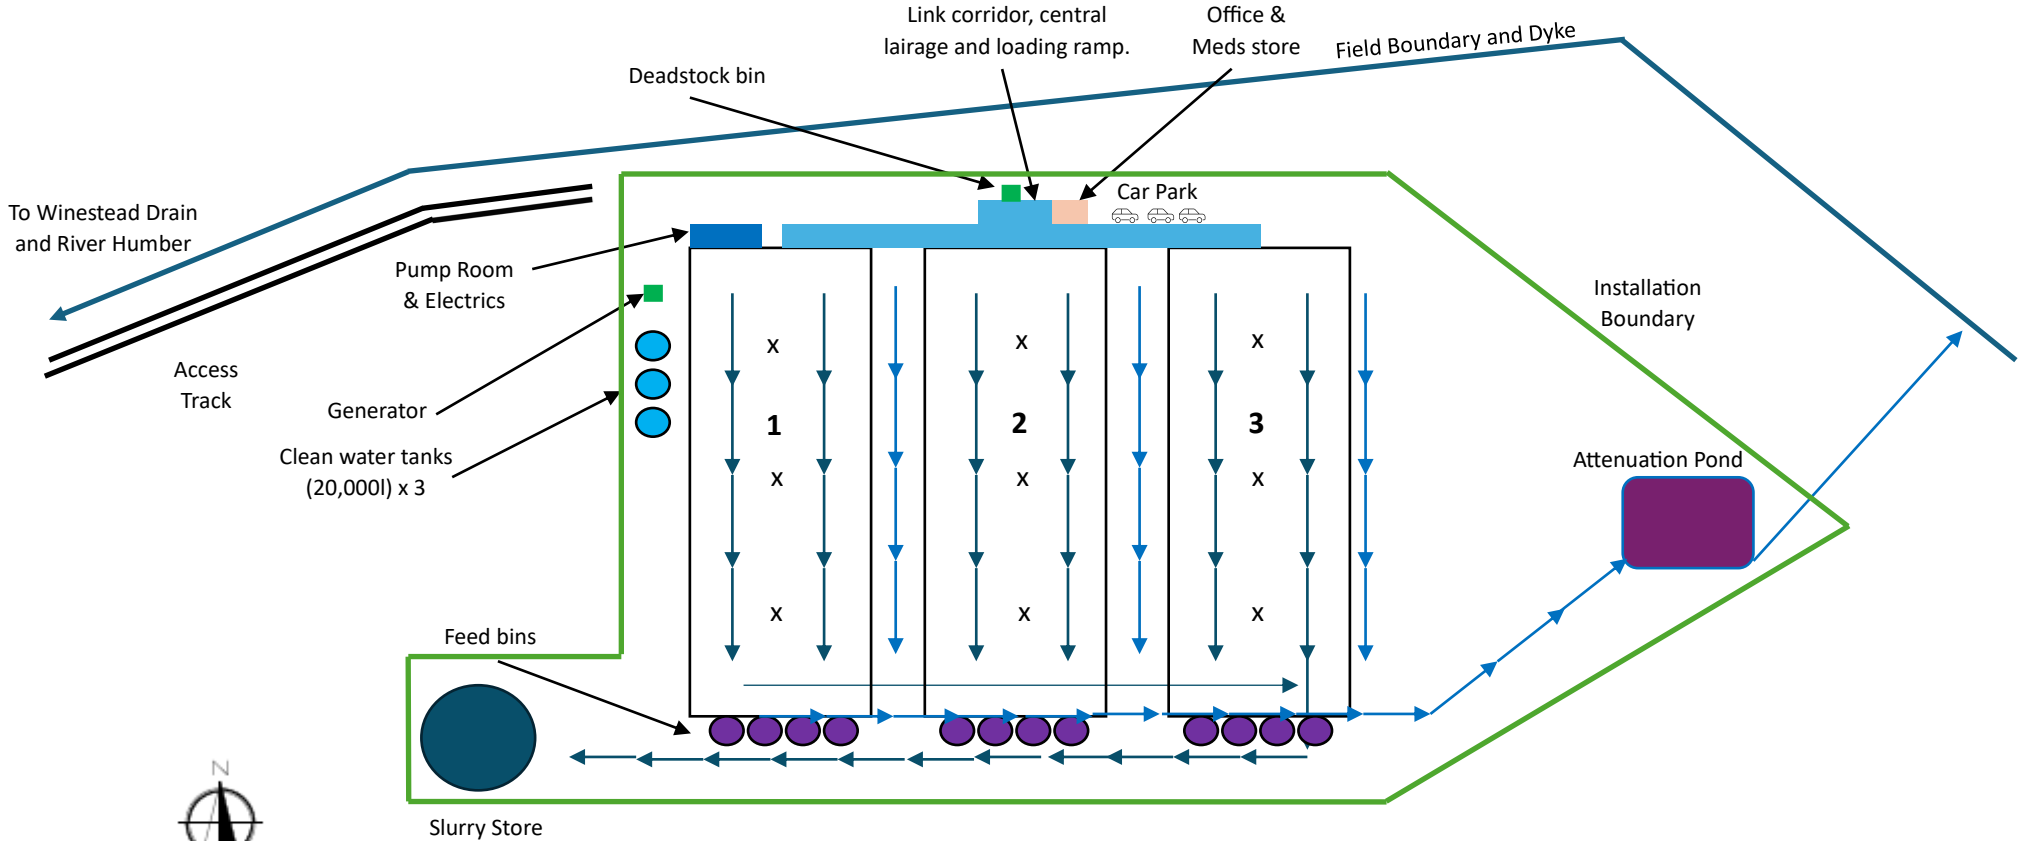

- Clean Water Drainage →
- Slurry Flow →
- Fans sited along ridge (x) – 3 positions x 4 per position = 12 fans for each building

