


DO NOT SCALE  
IF IN DOUBT ASK

No of pigs / pen	M <sup>2</sup> / pig	weight in	weight out	Additional information :-
total No of pigs	pigs per room	drinker spec	feed type	

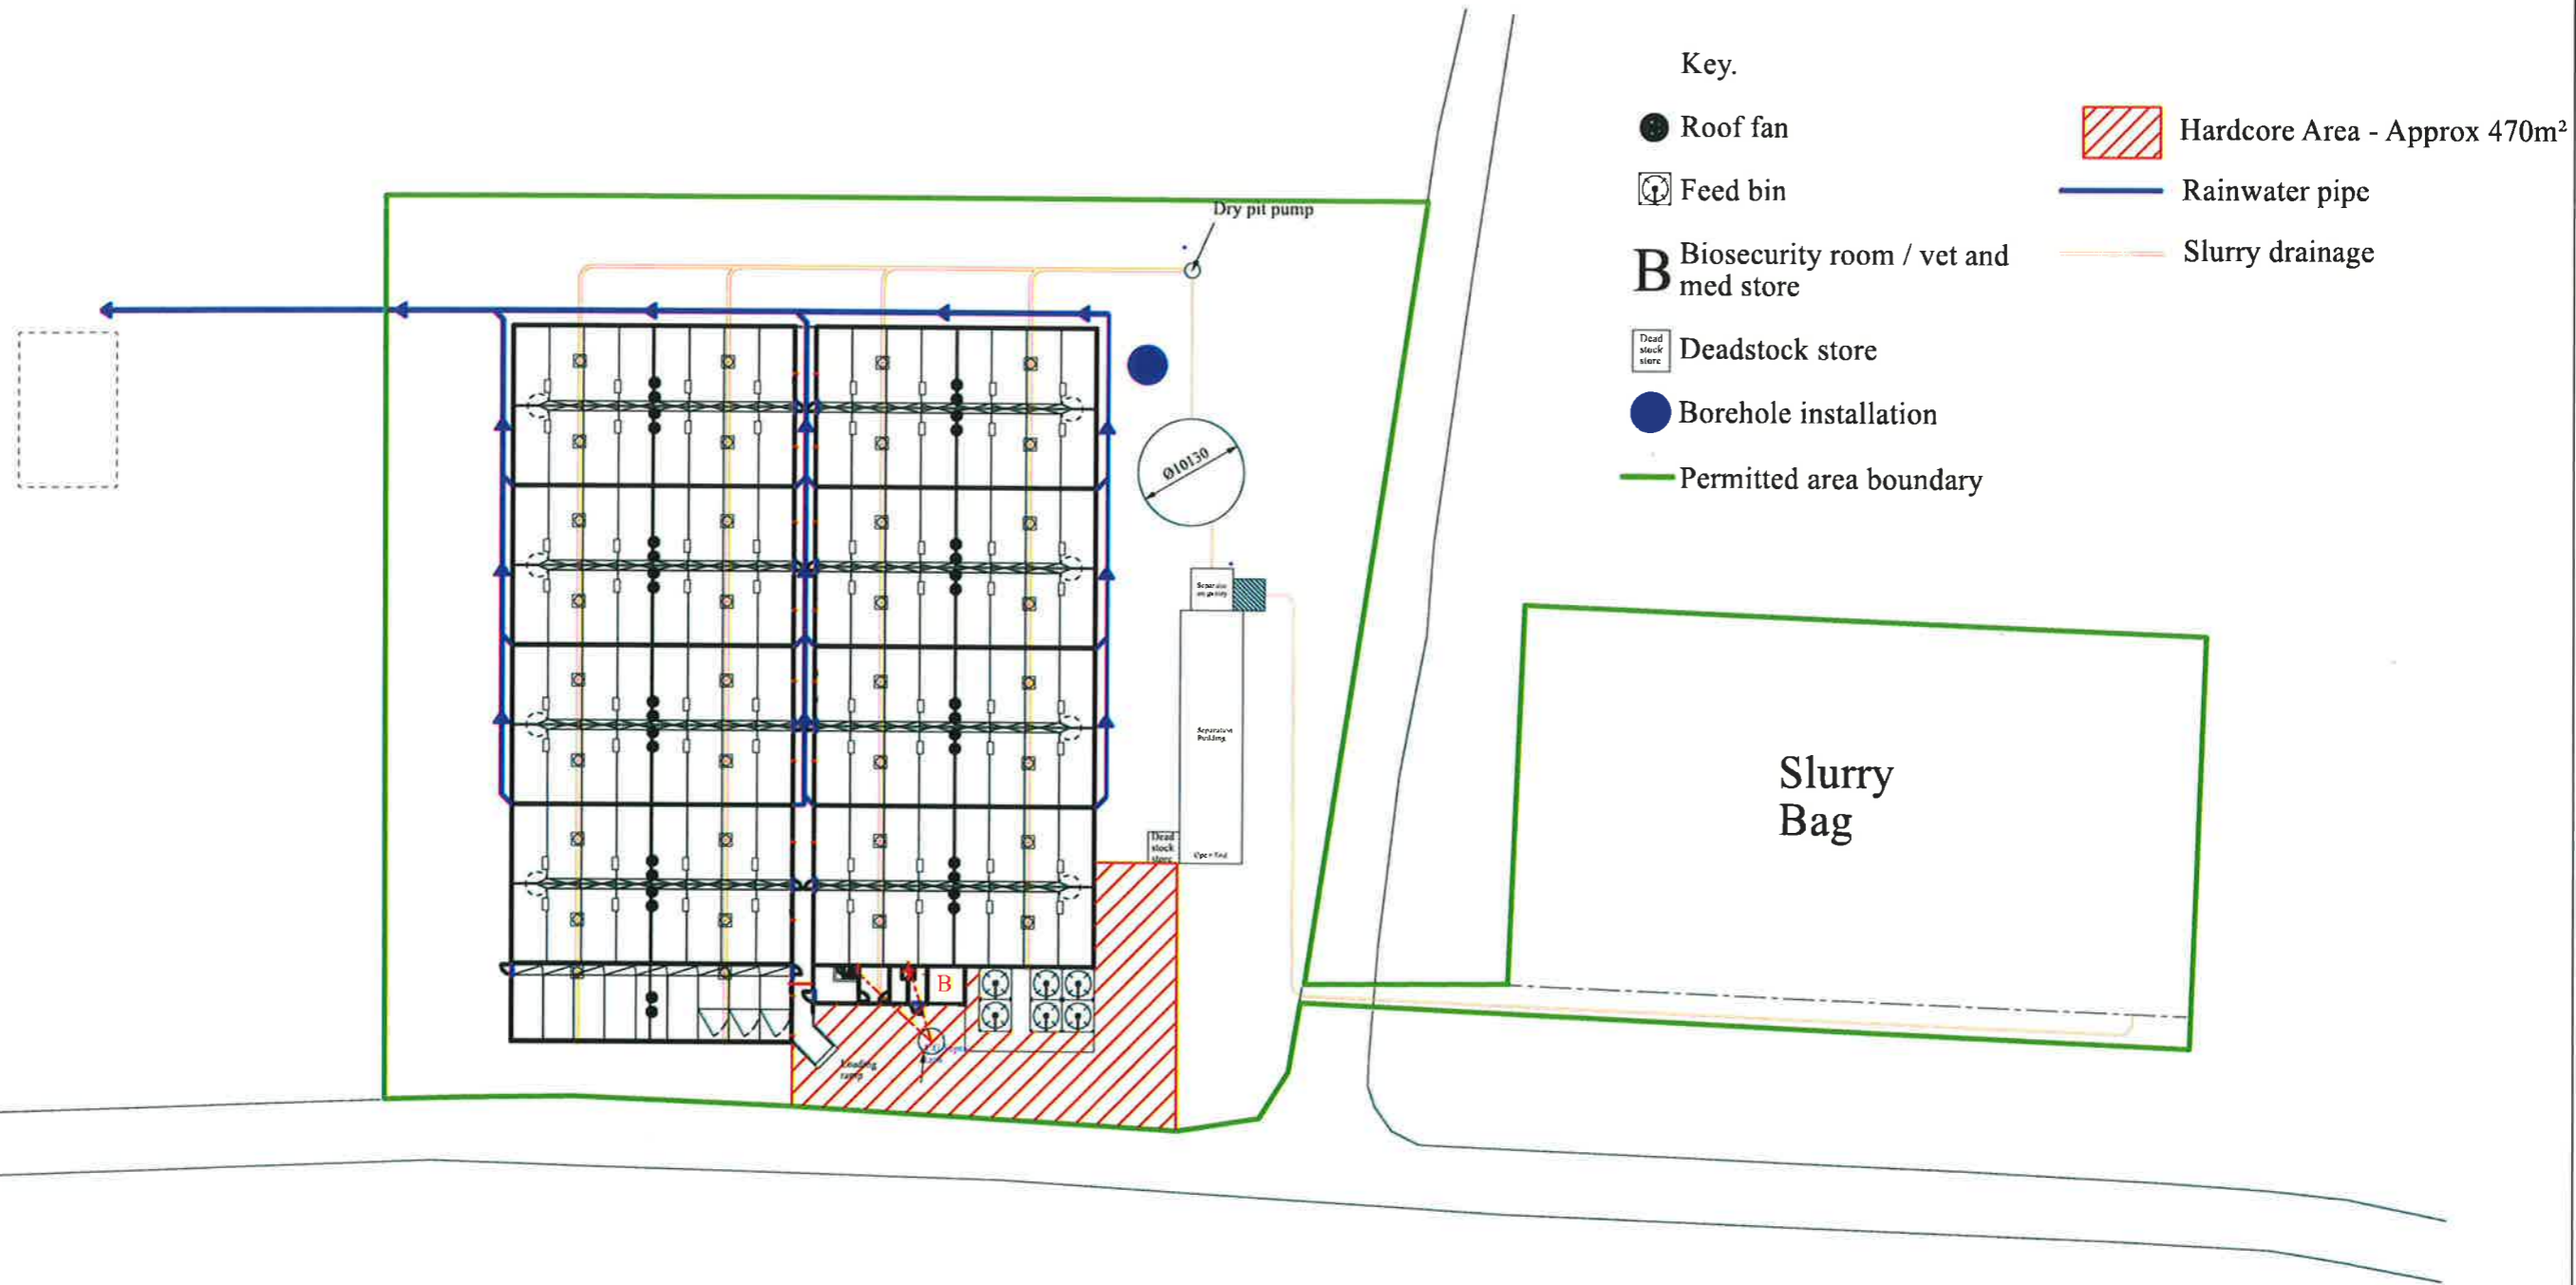

AM Warkup Ltd,  
Aerodrome Works,  
Lissett, Driffield,  
East Yorkshire YO25 8PY  
Tel: +44 (0) 1262 468666  
Fax: +44 (0) 1262 468656  
e-mail: amwarkup@amwarkup.co.uk  
web: www.amwarkup.co.uk

Client  
Mr R Buckle

Project detail  
Site plan

Project address  
Willow Tree Farm  
Weeton

scale / paper  
1:500 / A2

date  
24-6-19

job No

drawn  
A. Addy

I) Buildings moved 30-11-20

revision

C) Site plan redraw 10-10-19  
D) Hardcore area added 20-12-19  
E) Added dead stock, borehole, bio sec 27-2-20  
F) Amended hardcore and slurry run 2-9-20  
H) Amended slurry layout

drwg.No  
7665

revision suffix			
C	D	E	F
I			

**COPYRIGHT**  
this drawing is the property  
of A.M.Warkup Ltd. It must not  
be reproduced in part or in whole  
without the written permission  
of A.M.Warkup Ltd.