


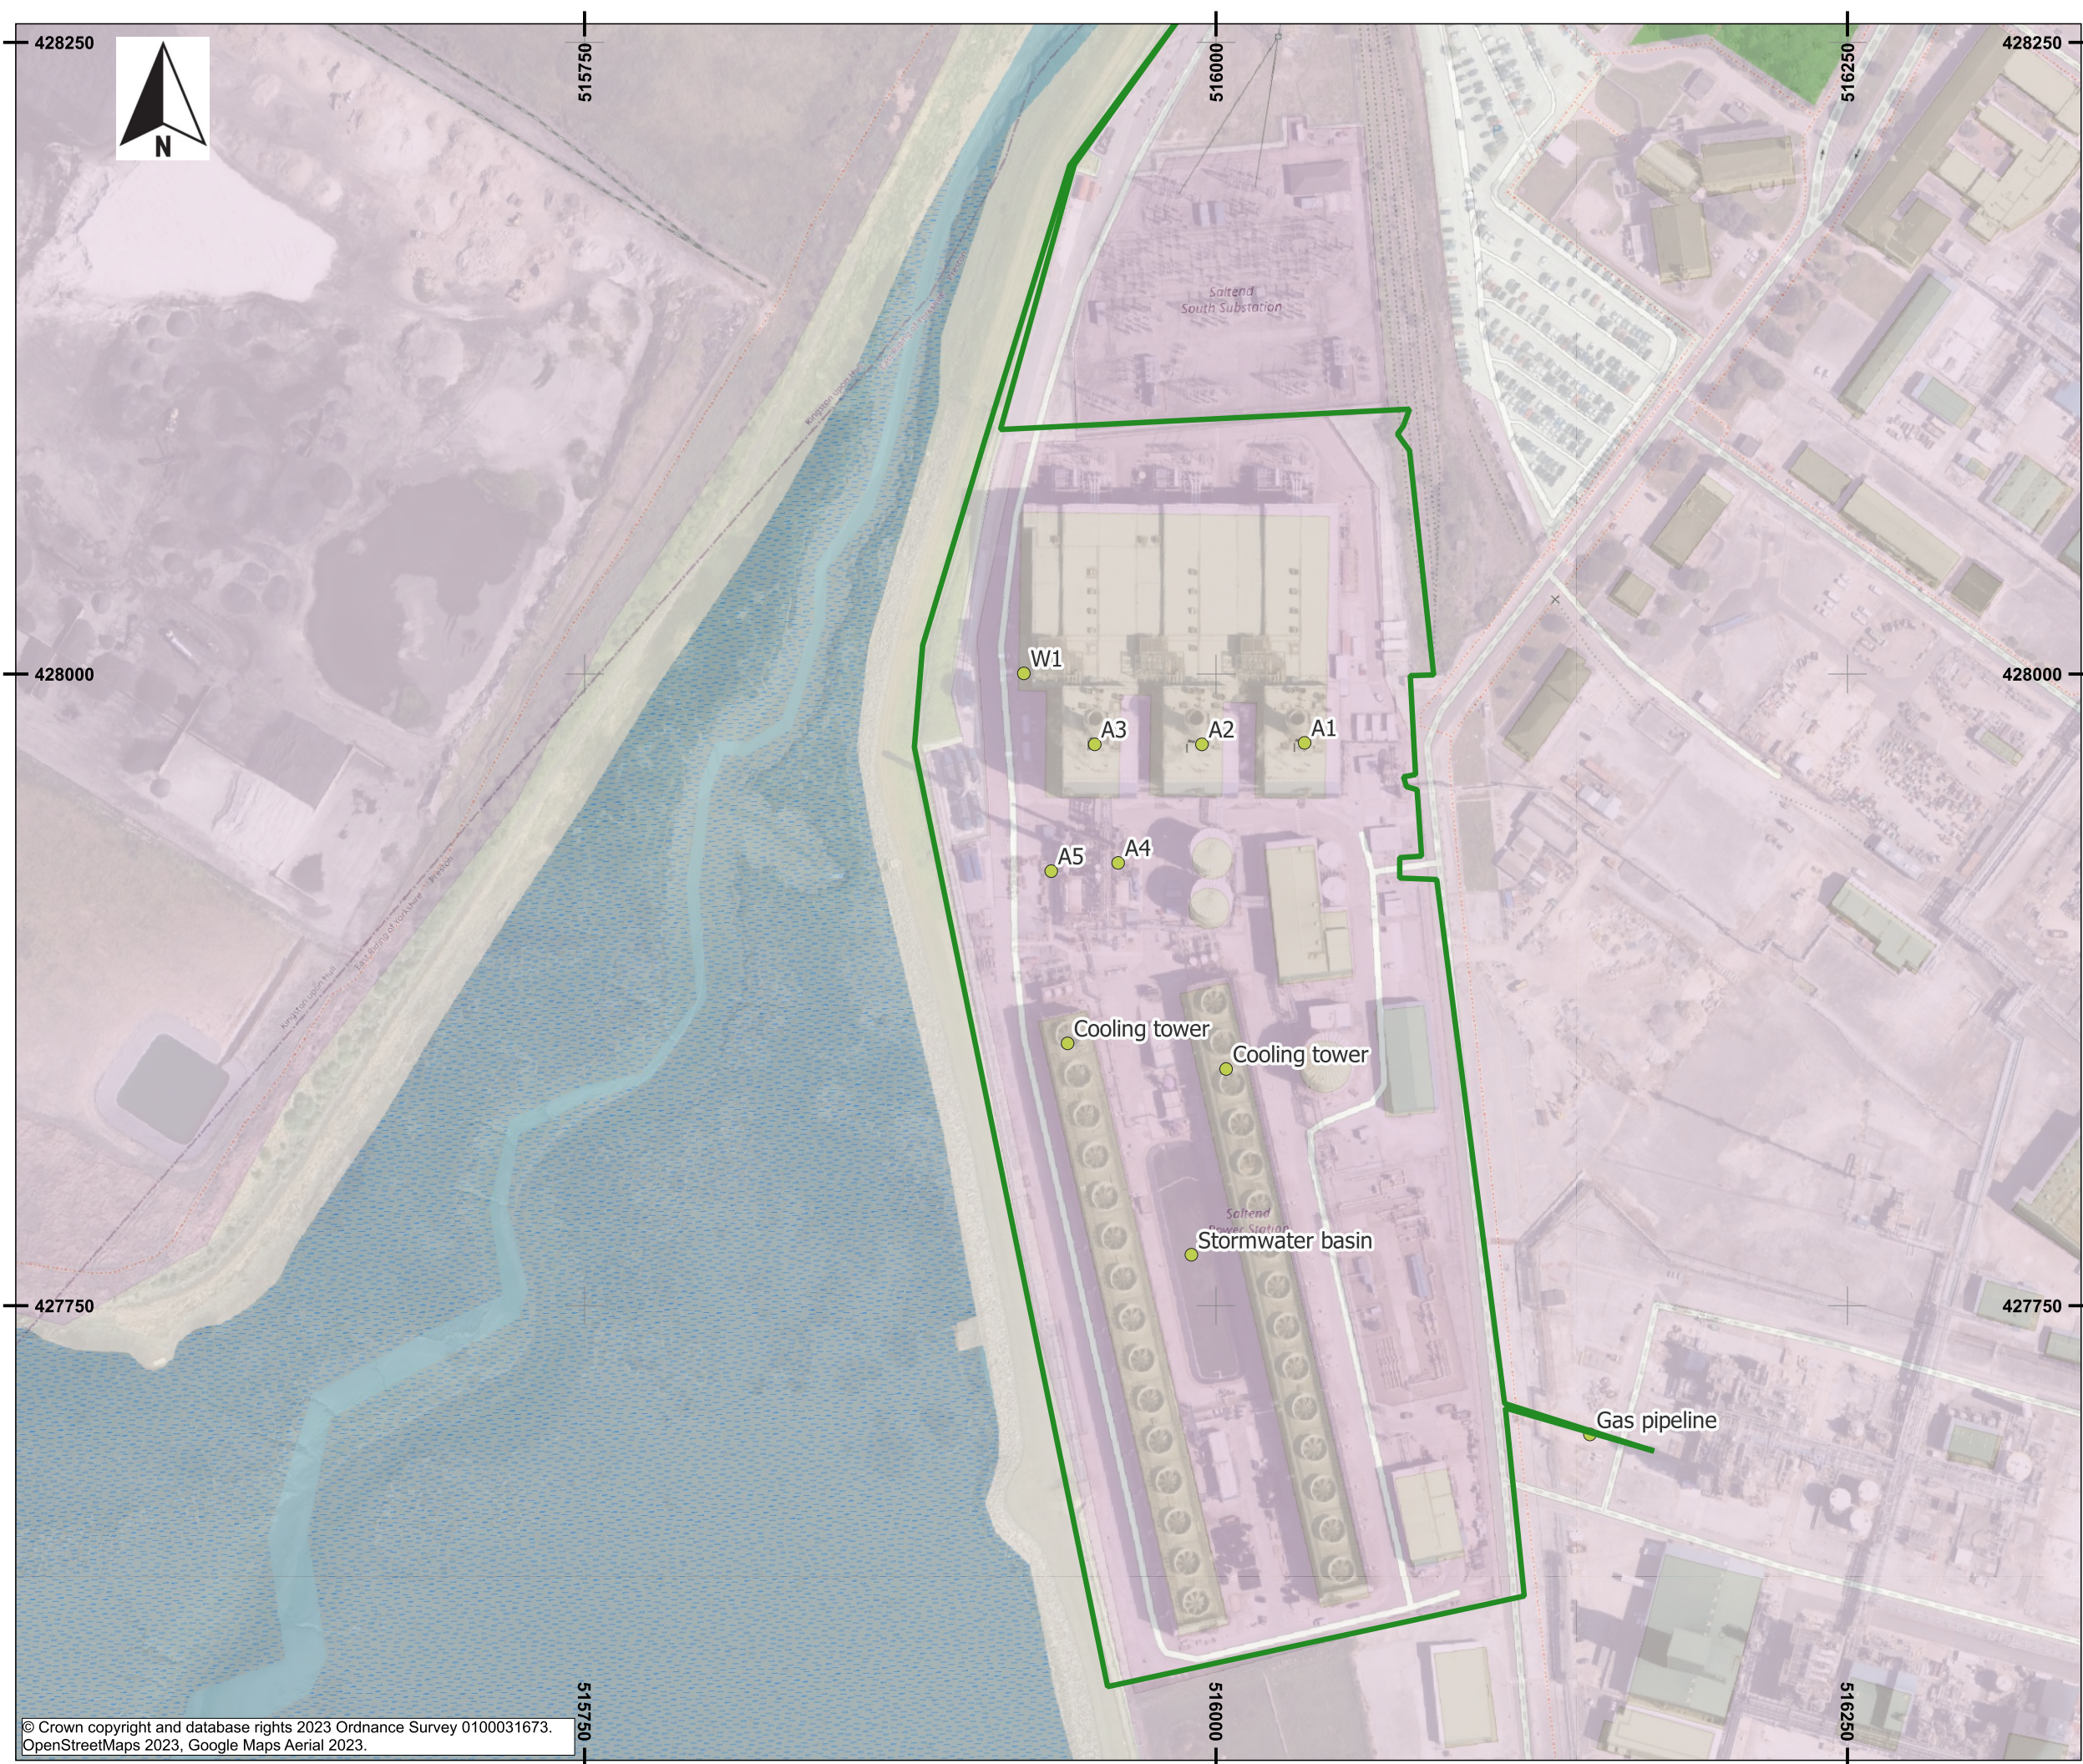

© Crown copyright and database rights 2023 Ordnance Survey 0100031673.
OpenStreetMaps 2023, Google Maps Aerial 2023.

Legend:

Permit boundary

Final Revision:	Date:	Description:	By:	Chk:
-----------------	-------	--------------	-----	------

Arthian Ltd
Science, Technology & Prototyping Centre
University of Wolverhampton Science Park
Glaisher Drive, Wolverhampton
WV10 9RU

Client:

Saltend Cogeneration Company Ltd

Site: Saltend Power Station

Drawing Title:

Installation layout

Date: 7 / 8 / 2025	Scale: 1:2,500	Paper Size: A3 (420×297mm)	
-----------------------	-------------------	-------------------------------	--

Drawn By: KB	Checked By: KB	Status: FINAL	Final Revision: -
-----------------	-------------------	------------------	----------------------

Drawing Ref: CE-SE-2319-DW01		Drawing No: Permit 'Fig 3' Rev B	
---------------------------------	--	--	--