



200mm Fibre Reinforced C32/C40 Concrete on a Visqueen 1200 Membrane. 5m Bays with Jointing Bars/Dowels Bonded at one end.

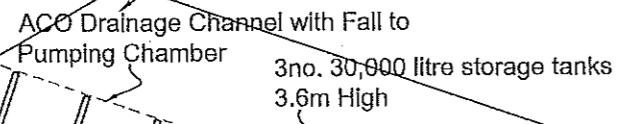

13.6m x9.6m Storage Bays
Constructed from 0.8x0.8x1.6m concrete blocks

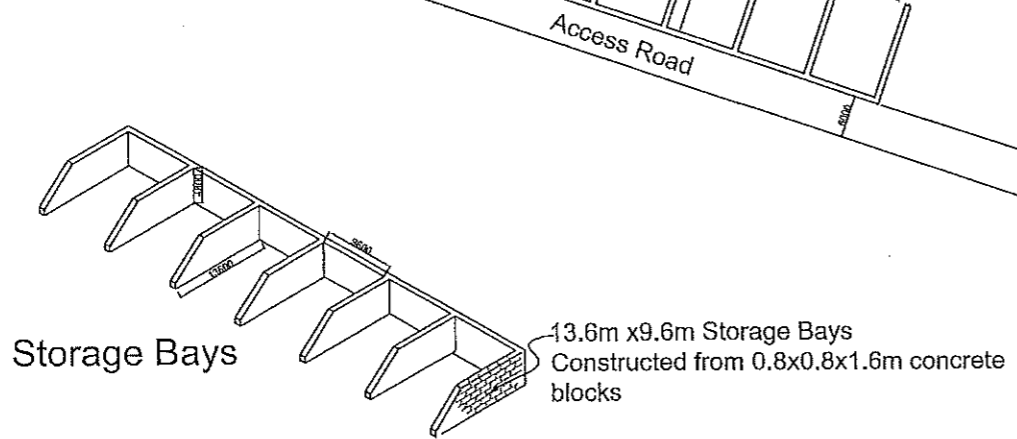

PARTY WALL ACT

IT IS THE PROPERTY OWNERS RESPONSIBILITY THAT NOTIFICATION SHOULD BE MADE TO ADJOINING OWNERS UNDER THE PARTY WALL ACT DETAILS CAN BE OBTAINED FROM THE COMMUNITIES AND LOCAL GOVERNMENT WEB SITE.

NOTE

ALL DIMENSIONS TO BE CHECKED ON SITE PRIOR TO COMMENCEMENT OF WORK ON SITE. DRAWING TO BE READ IN CONJUNCTION WITH STRUCTURAL ENGINEERS DETAILS WHERE APPLICABLE. ALL STRUCTURAL WORKS TO BE INVESTIGATED AND LOADS IMPOSED PRIOR TO COMMENCEMENT OF WORKS ON SITE IF IN DOUBT ASK.

PRELIMINARY
FOR DISCUSSION ONLY.

Title: Proposed Green Storage Bays
Transwaste Ltd
Gibson Lane
Mellon
HU14 3HH

Client: Transwaste Ltd
Scale: 1:500
Date: 08-01-2018
Drawing No: 1/201801

PAUL TAYLOR
Architectural Services
33 Church Drive
LEVEN
HU17 5LH
Tel: 01964 503985
Mob: 07950655146