


1. Fuel Tank
Diesel 2,500 lt internally bunded tank
2. Internal Waste Storage Containers
Plastic 40 yard
Metal 40 yard

Internal Waste Storage Bays

3. General Waste Bay 24m³
4. Frag Fluff Fines Bay 24m³
5. Residue Bay 12m³
6. Waste awaiting WM3 test 12m³
7. Mechanical Loader and 360 Grab overnight parking location
8. Quarantine Area 12m³

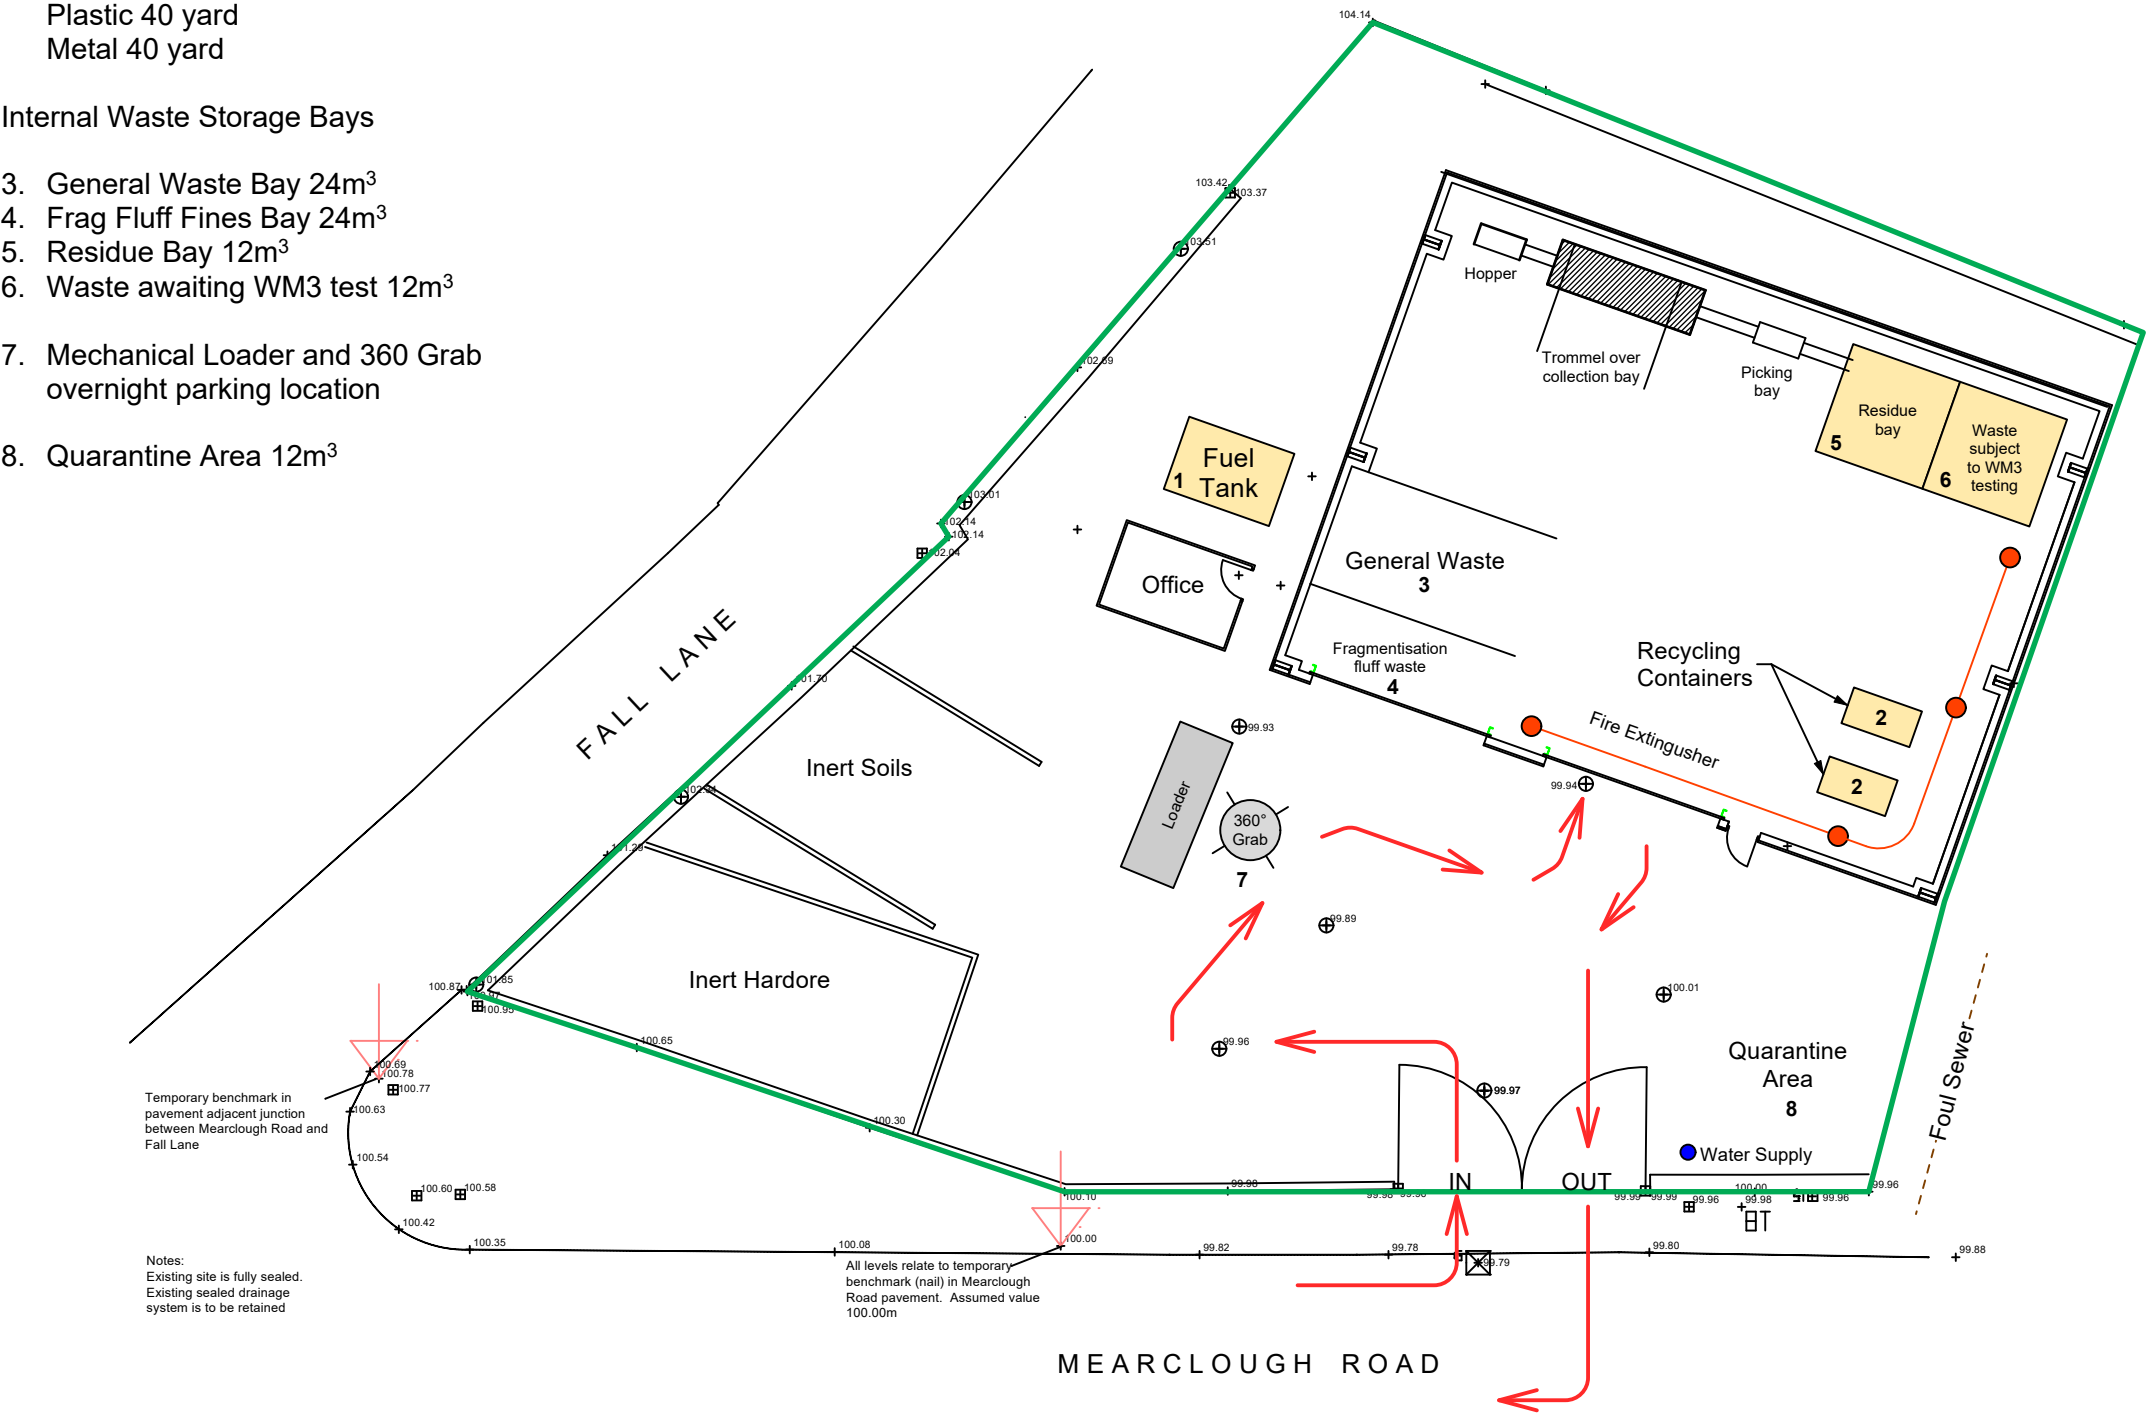


H

Fire Hydrant (33649)

↗

Prevailing wind direction (SW)

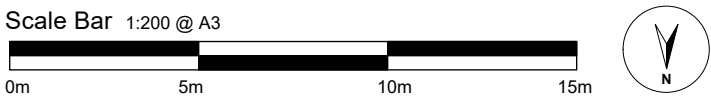

© 2023 RPS Group

Notes

- This drawing has been prepared in accordance with the scope of RPS's appointment with its client and is subject to the terms and conditions of that appointment. RPS accepts no liability for any use of this document other than by its client and only for the purposes for which it was prepared and provided.
- If received electronically it is the recipients responsibility to print to correct scale. Only written dimensions should be used.
- i. The plans shown are for planning purposes only.
ii. All buildings shown are subject to further detailed design for construction purposes.
- For the purposes of this plan, RPS is not appointed as principal designer for the purposes of the Construction (Design & Management) Regulations 2015 (or its successors).
- The design and layout of the buildings shown will be subject to relevant Building Regulation requirements and Construction (Design & Management) Regulations requirements, and any other relevant regulations and requirements including fire safety and other health and safety regulations and requirements. This may result in further changes to the final design and construction of the development.
- The information shown on these drawings is reliant upon the details, plans, drawings, elevations and other information provided to RPS by and/or on behalf of the client.

Legend

Permitting boundary

Travel direction arrows

FOR PLANNING PURPOSES ONLY.
NOT FOR CONSTRUCTION.

Rev	Description	By	CS	Date



20 Western Avenue, Milton Park, Abingdon, Oxfordshire, OX14 4SH
T: +44(0)1235 821 888 E: rps@rpsgroup.com

Client Ellete Waste Ltd

Project Calder Valley
Mearclough Road,
Sowerby Bridge,
West Yorkshire,
HX6 3LL.

Title Site Layout / Fire Plan

Status	Drawn By	PM/Checked by
FINAL	AJC	LD
Job Ref	Scale @ A3	Date Created
794-ENV-EPC-20047Y	1:200	Oct 2024
RPS Drawing/Figure Number	Rev	
20047Z-0002-04	-	

rpsgroup.com