


\\bris-aw-fs-01\Projects\JER1902 - Calder Valley SWIP\4. Drawings\1. RPS Drawings\MXD\JER1902-WST-004_D_200729_SensitiveHumanReceptors.mxd

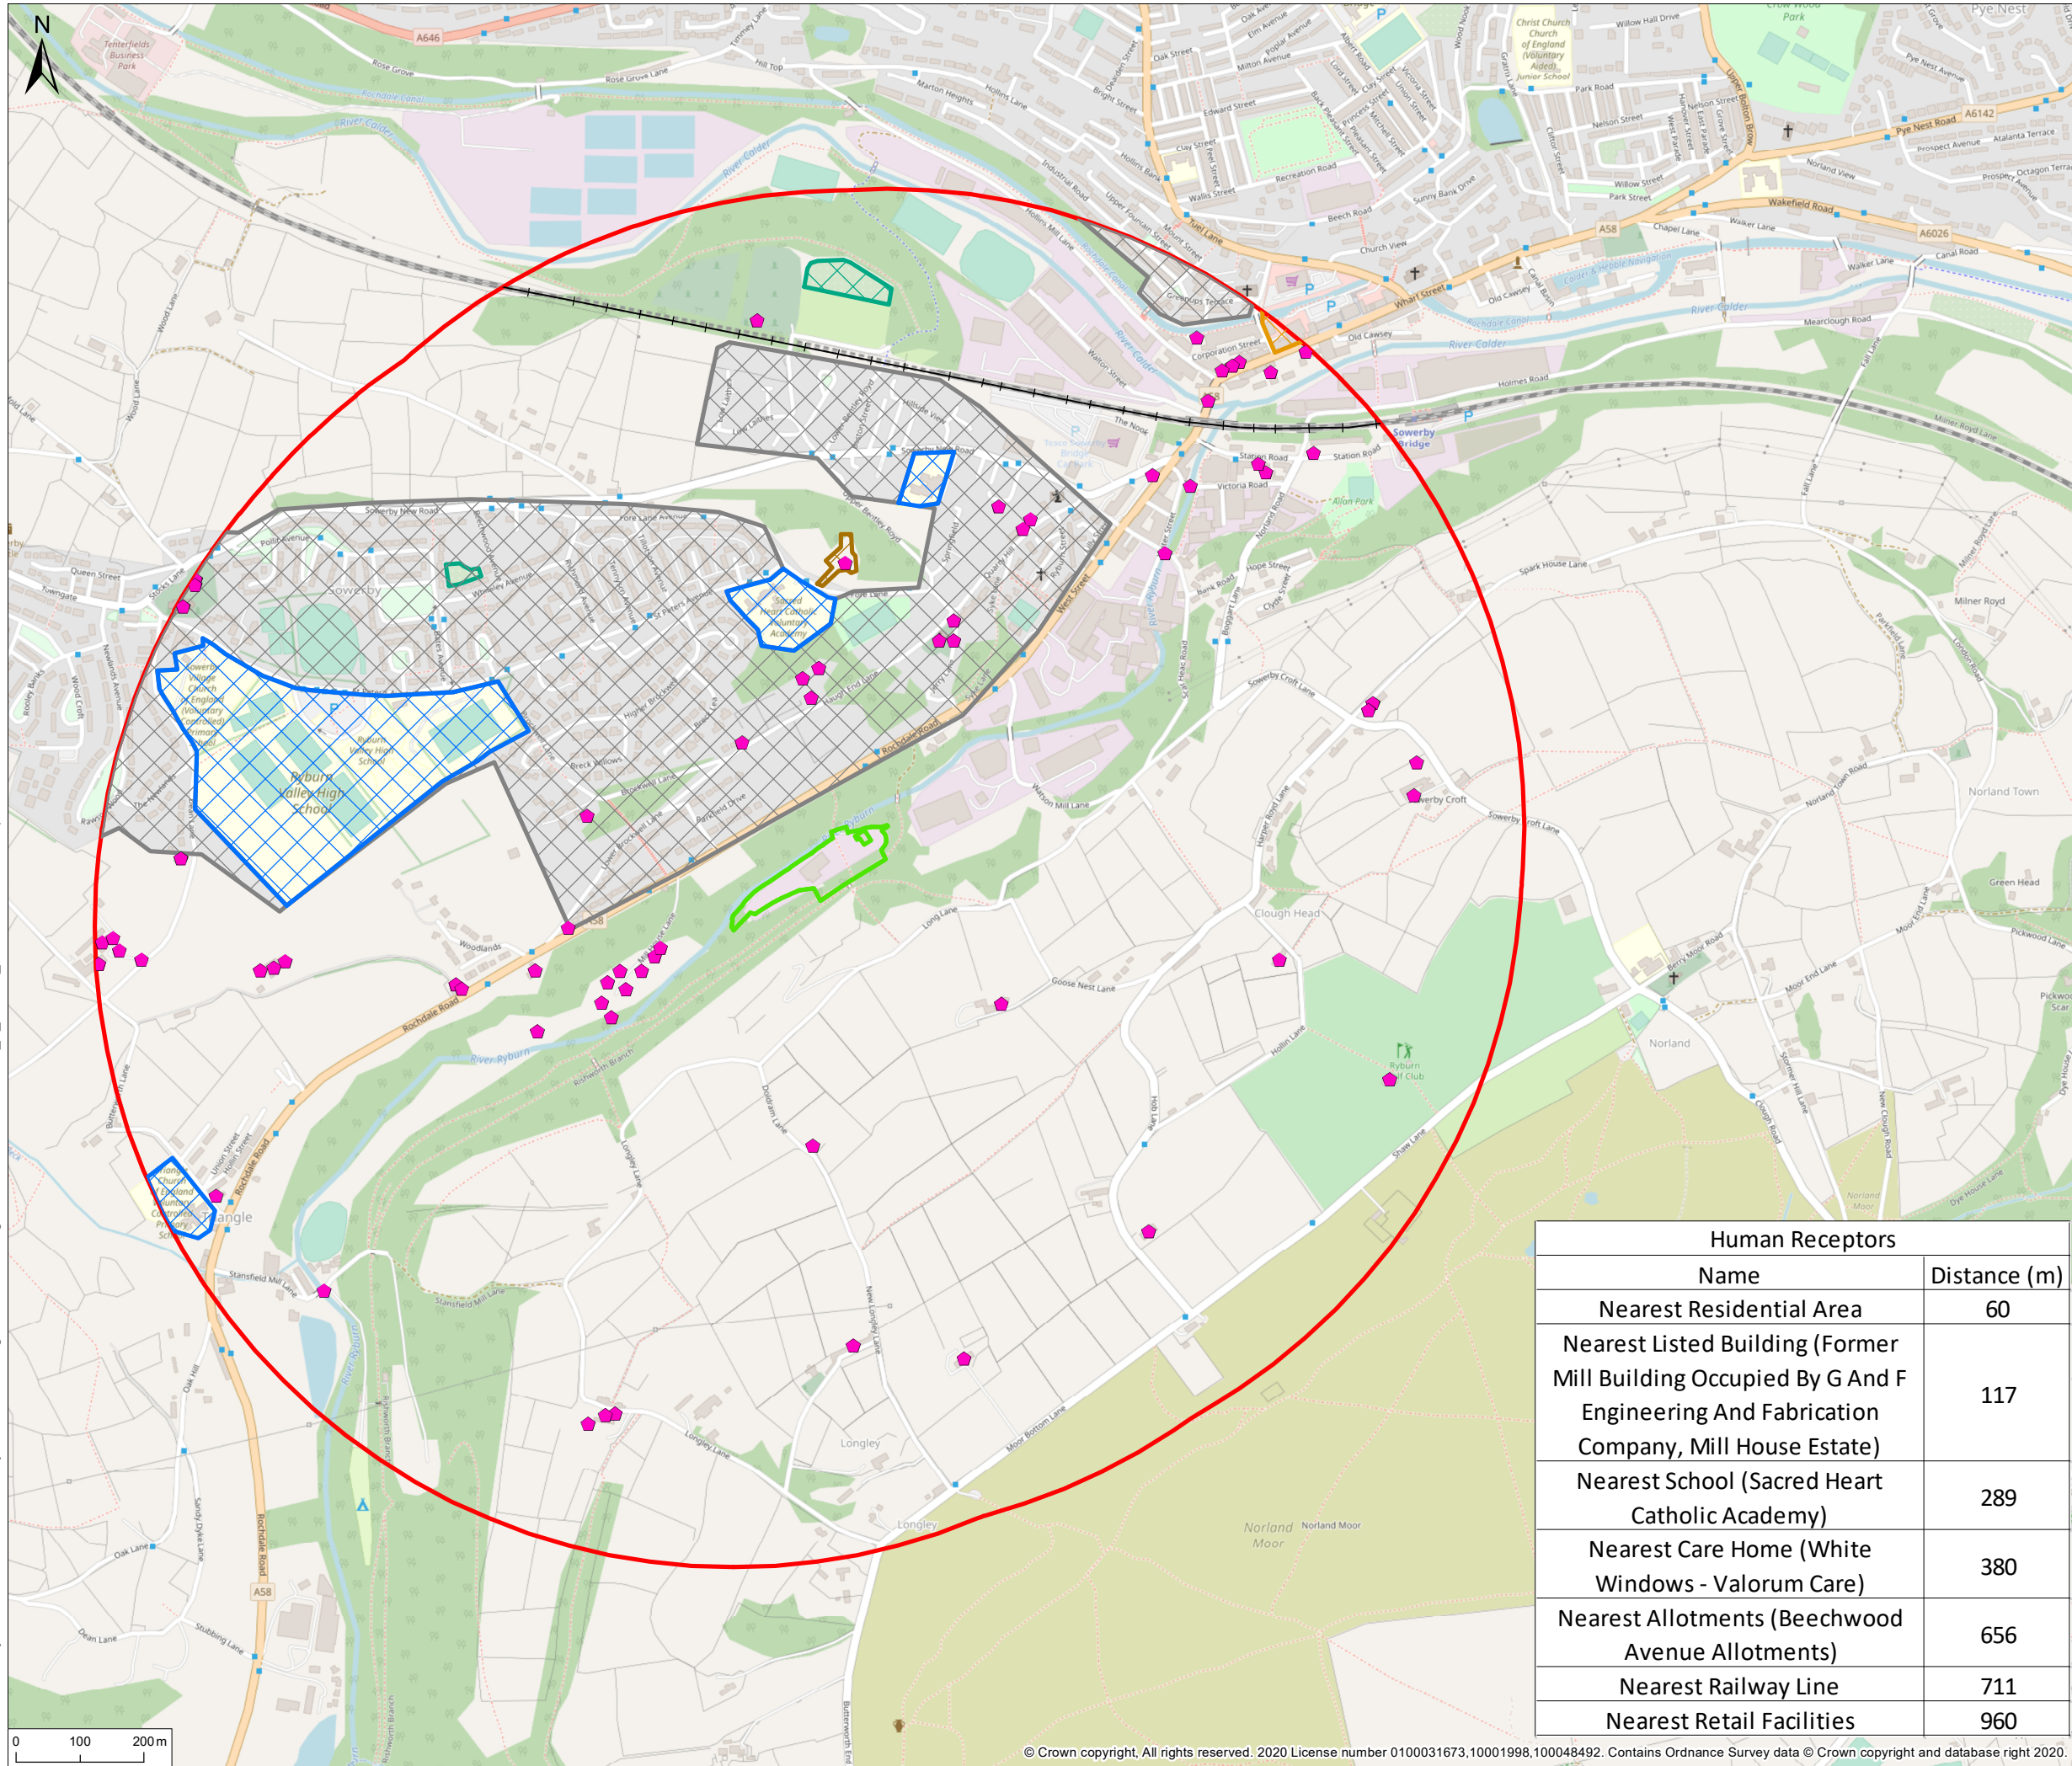

© 2020 RPS Group

Notes
 1. This drawing has been prepared in accordance with the scope of RPS's appointment with its client and is subject to the terms and conditions of that appointment. RPS accepts no liability for any use of this document other than by its client and only for the purposes for which it was prepared and provided.
 2. If received electronically it is the recipients responsibility to print to correct scale. Only written dimensions should be used.

Legend

- Waste Permit Boundary
- 1km Buffer
- Human Receptors**
- Allotments
- Care Homes
- Indoor Recreation Facilities
- Outdoor Recreation Facilities
- Residential Area
- Retail Facilities
- School
- ◆ Listed Buildings
- Railway Track

Rev	Description	By	CB	Date



260 Park Avenue, Aztec West, Almondsbury, Bristol, BS32 4SY
 T: +44(0)1454 853 000 E: rpssw@rpsgroup.com

Client **RPS AQ & Noise**
 Project **Calder Valley Waste Permit**
 Title **Sensitive Human Receptors**

Status DRAFT	Drawn By RW	PM/Checked By AG
Project Number JER1902	Scale @ A3 1:10,000	Date Created AUG 2020

Drawing Number **JER1902-WST-004** Rev **-**

rpsgroup.com

Human Receptors	
Name	Distance (m)
Nearest Residential Area	60
Nearest Listed Building (Former Mill Building Occupied By G And F Engineering And Fabrication Company, Mill House Estate)	117
Nearest School (Sacred Heart Catholic Academy)	289
Nearest Care Home (White Windows - Valorum Care)	380
Nearest Allotments (Beechwood Avenue Allotments)	656
Nearest Railway Line	711
Nearest Retail Facilities	960