


**LEGEND**

-  ENVIRONMENTAL PERMIT BOUNDARY
-  ADBLUE AND DETERGENT
-  PROCESSED ALUMINIUM
-  BATTERIES
-  NON-FERROUS
-  ALLOY WHEELS
-  CABLE
-  UNPROCESSED
-  PROCESSED
-  UNPROCESSED LDA
-  PROCESSED LDA
-  FERROUS
-  OVERSIZED P&G
-  PROCESSED P&G
-  QUARANTINE AREA
-  MOBILE PLANT STORAGE

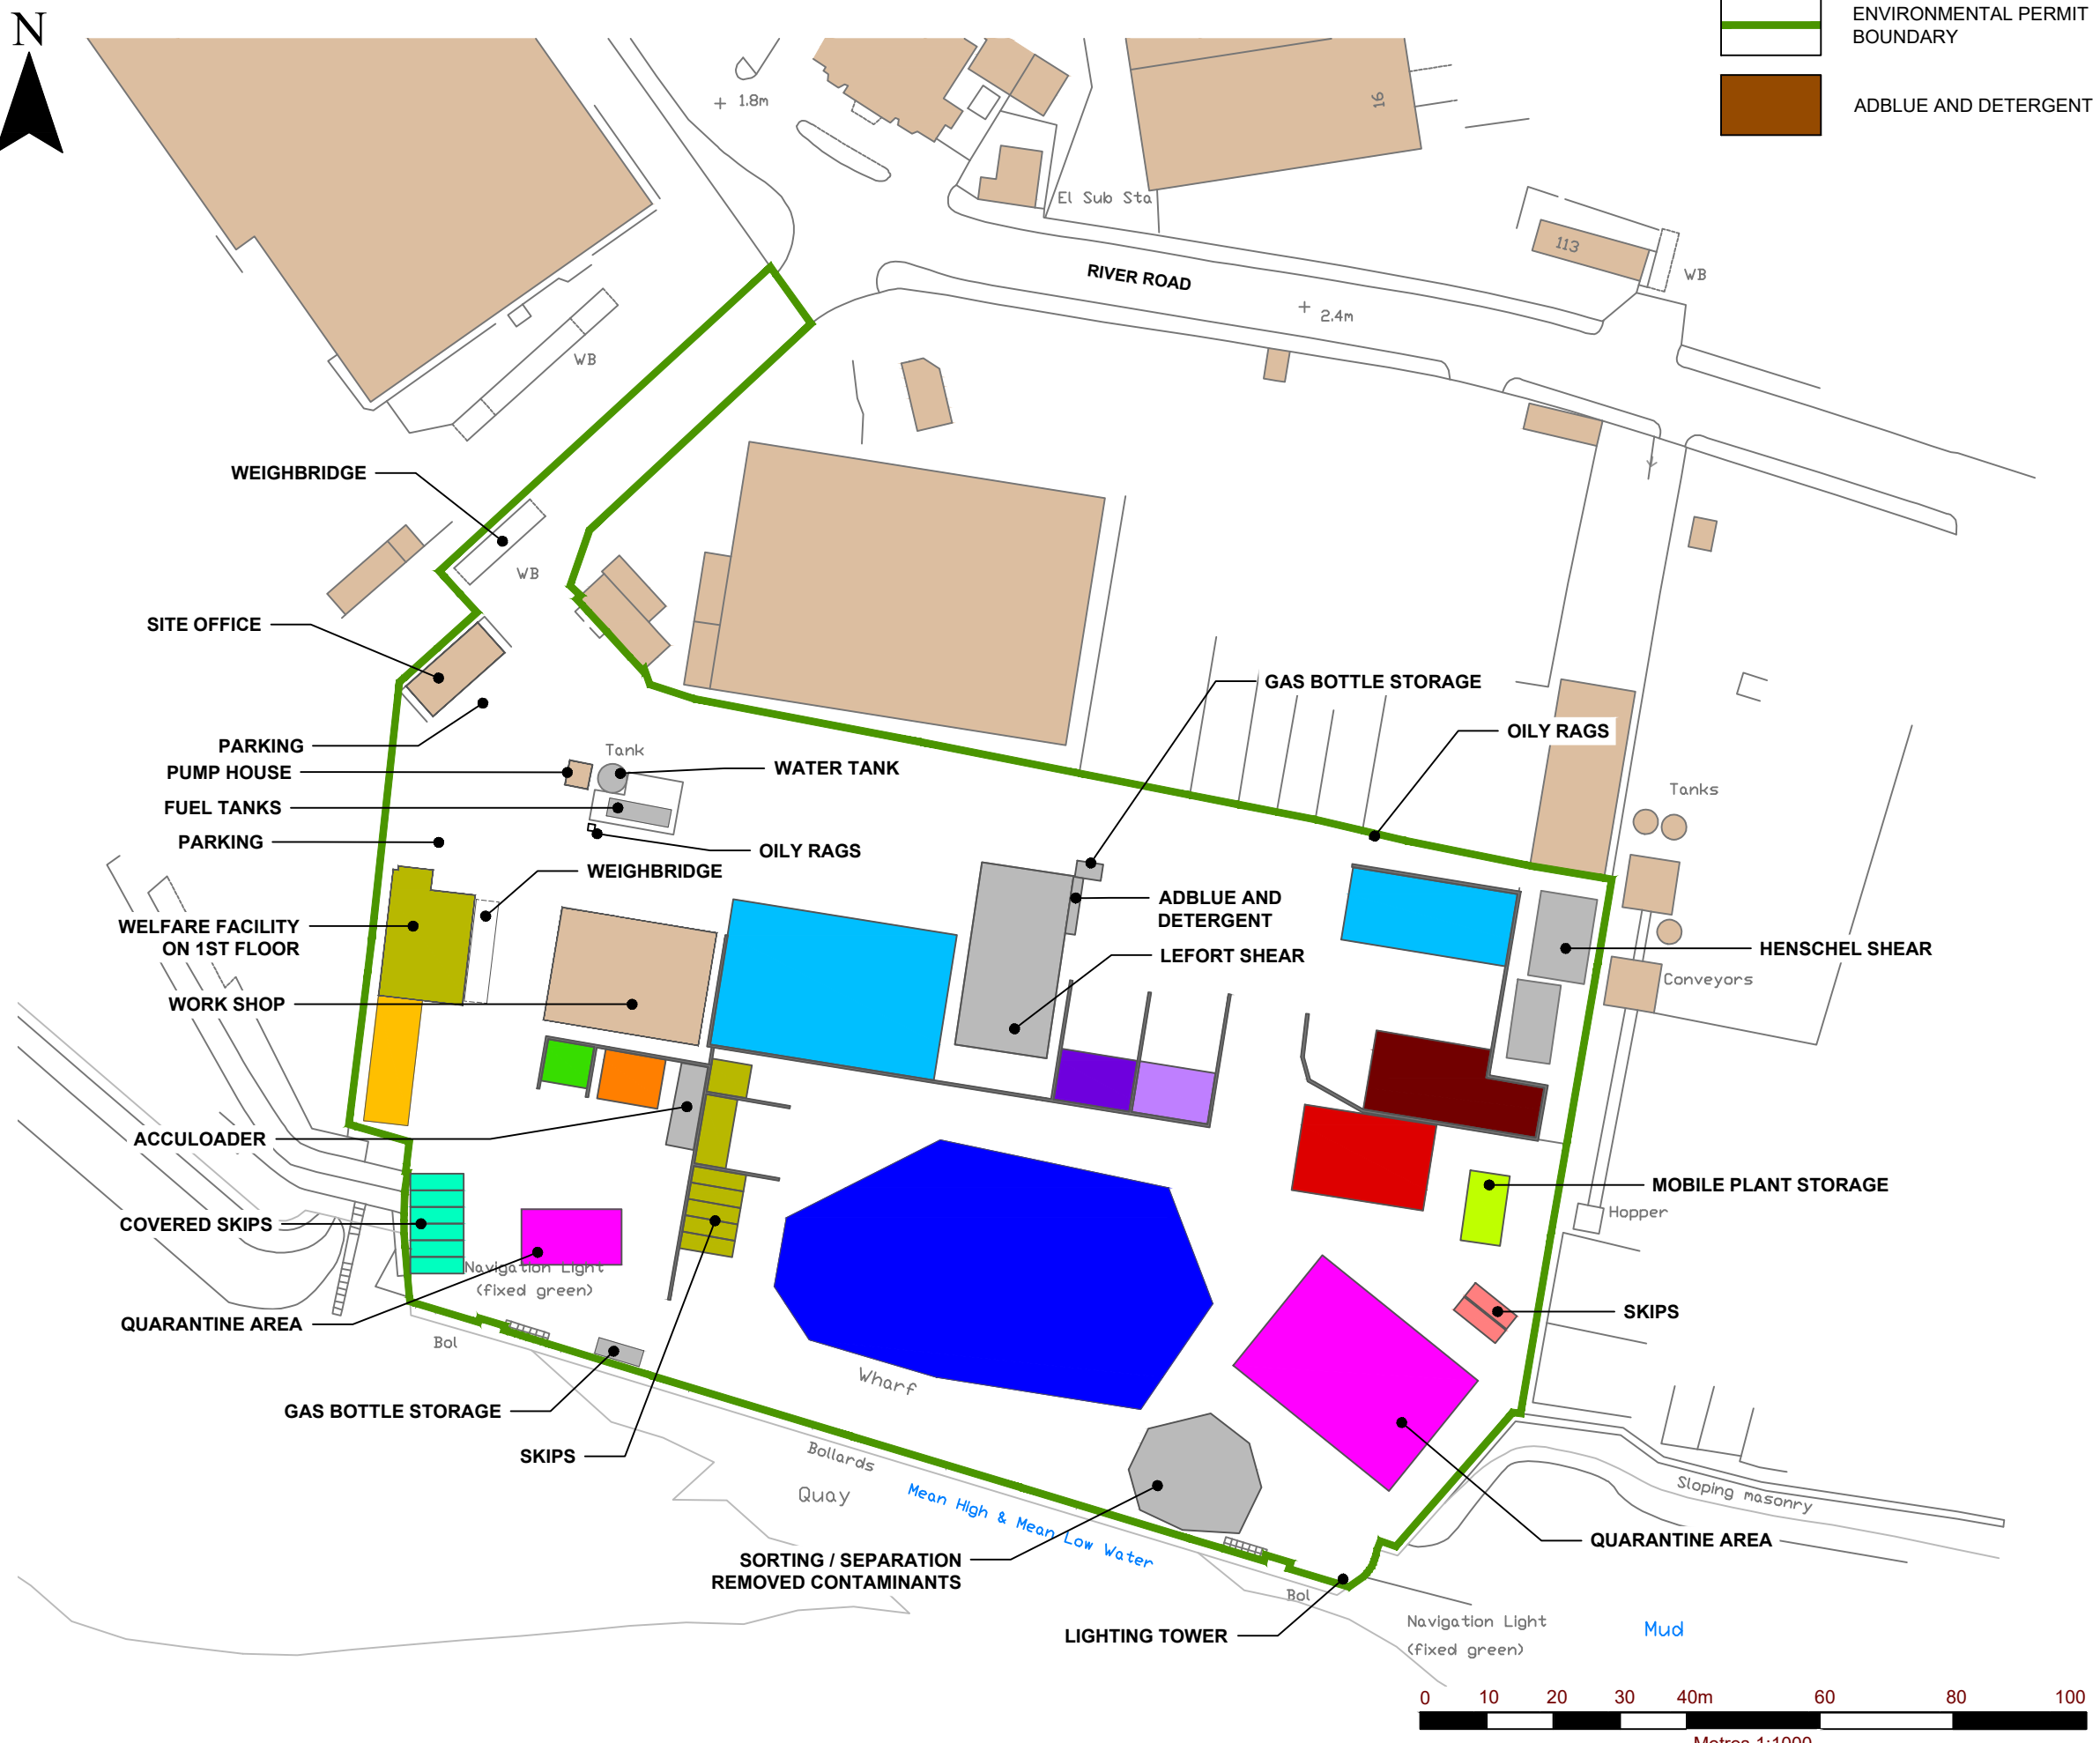

S NORTON & CO LTD

---



3RD FLOOR  
THE BREW HOUSE  
JACOB STREET  
BRISTOL, BS2 0EQ

T: 01179 064280  
www.slrconsulting.com

---

BARKING METAL RECYCLING FACILITY

---

ENVIRONMENTAL PERMIT VARIATION

---

ENVIRONMENTAL PERMIT BOUNDARY AND SITE LAYOUT

---

DRAWING 02

---

Scale  
1:1000 @ A3

Date  
MAY 2023

416.064707.00001.013.002.0\_SITE\_LAYOUT\_PLAN.dwg