


416.064707.00001.013.005.0\_FIRE\_PREVENTION\_PLAN.dwg

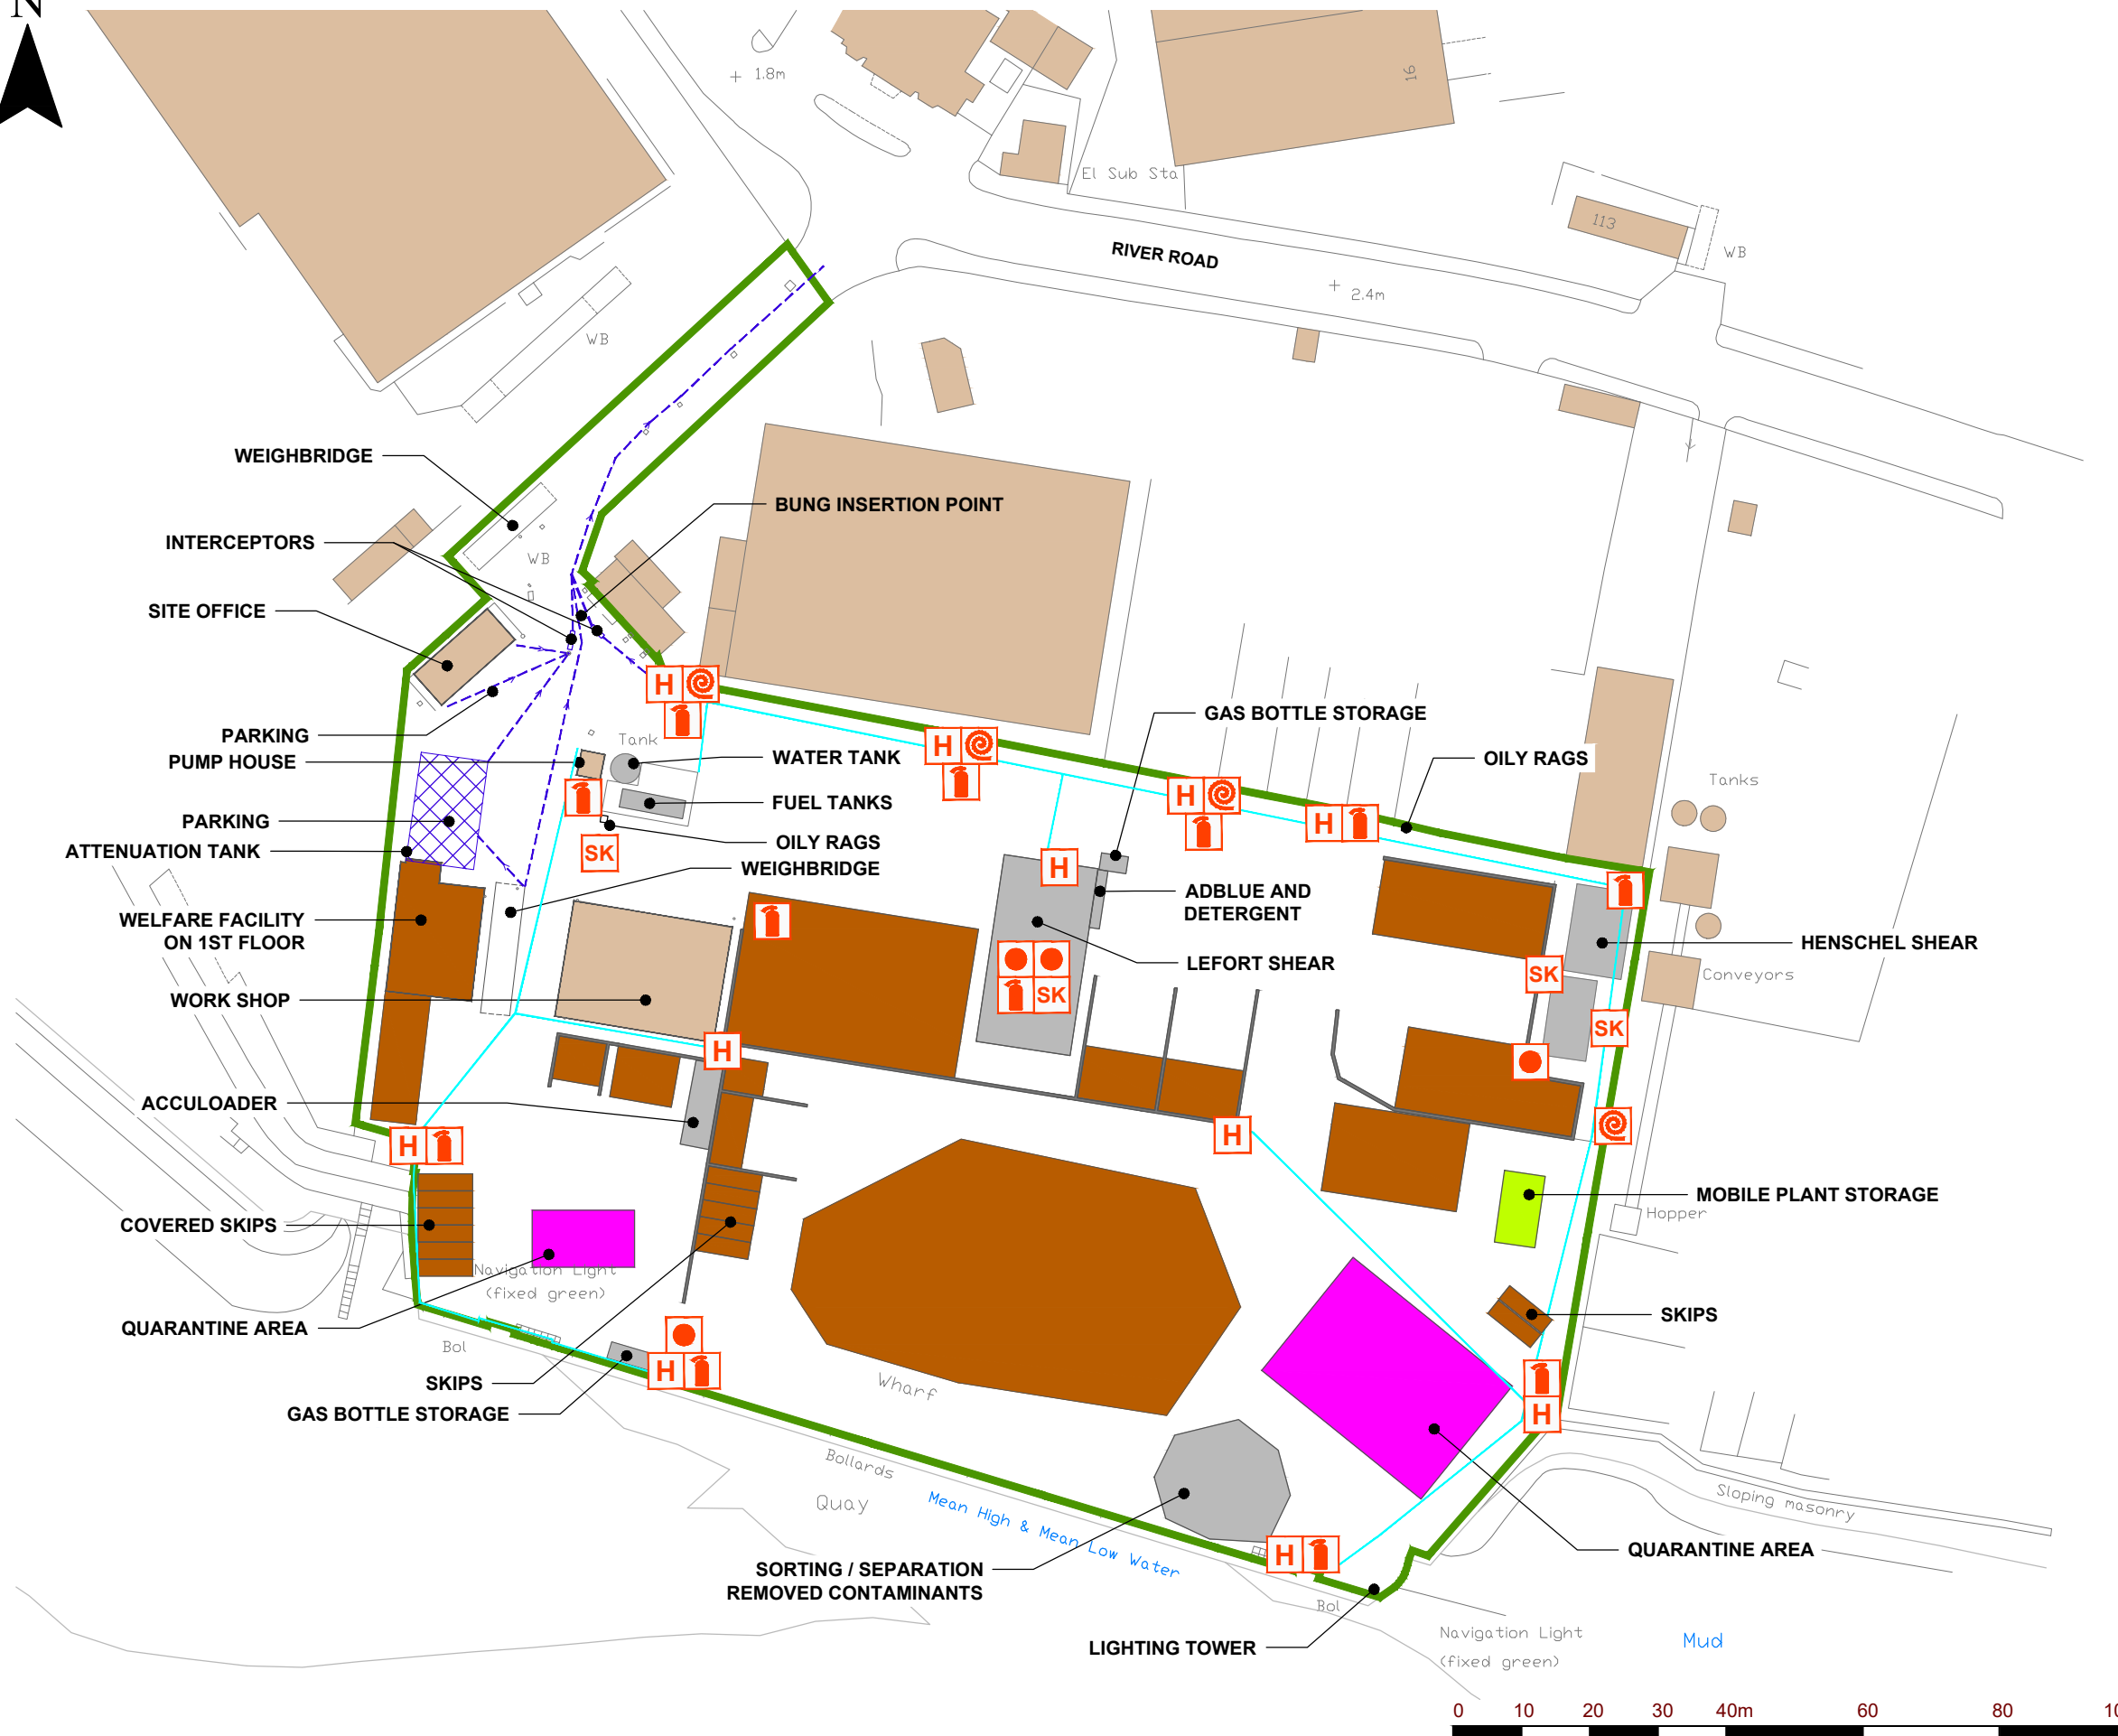

LEGEND	
	ENVIRONMENTAL PERMIT BOUNDARY
	STOCK PILES AND STORAGE AREAS
	QUARANTINE AREA
	MOBILE PLANT STORAGE
	DRAINAGE
	ATTENUATION TANK
	FIRE HYDRANT ROUTE
	HYDRANT
	SPILL KIT
	FIRE EXTINGUISHER
	FIRE REEL
	FIRE MONITOR

**S NORTON & CO LTD**

3RD FLOOR  
THE BREW HOUSE  
JACOB STREET  
BRISTOL, BS2 0EQ  
T: 01179 064280  
www.slrconsulting.com

**SLR**

**BARKING METAL RECYCLING FACILITY**  
**ENVIRONMENTAL PERMIT VARIATION**  
**FIRE PREVENTION PLAN**

**DRAWING 05**

Scale 1:1000 @ A3	Date MAY 2023
----------------------	------------------

