


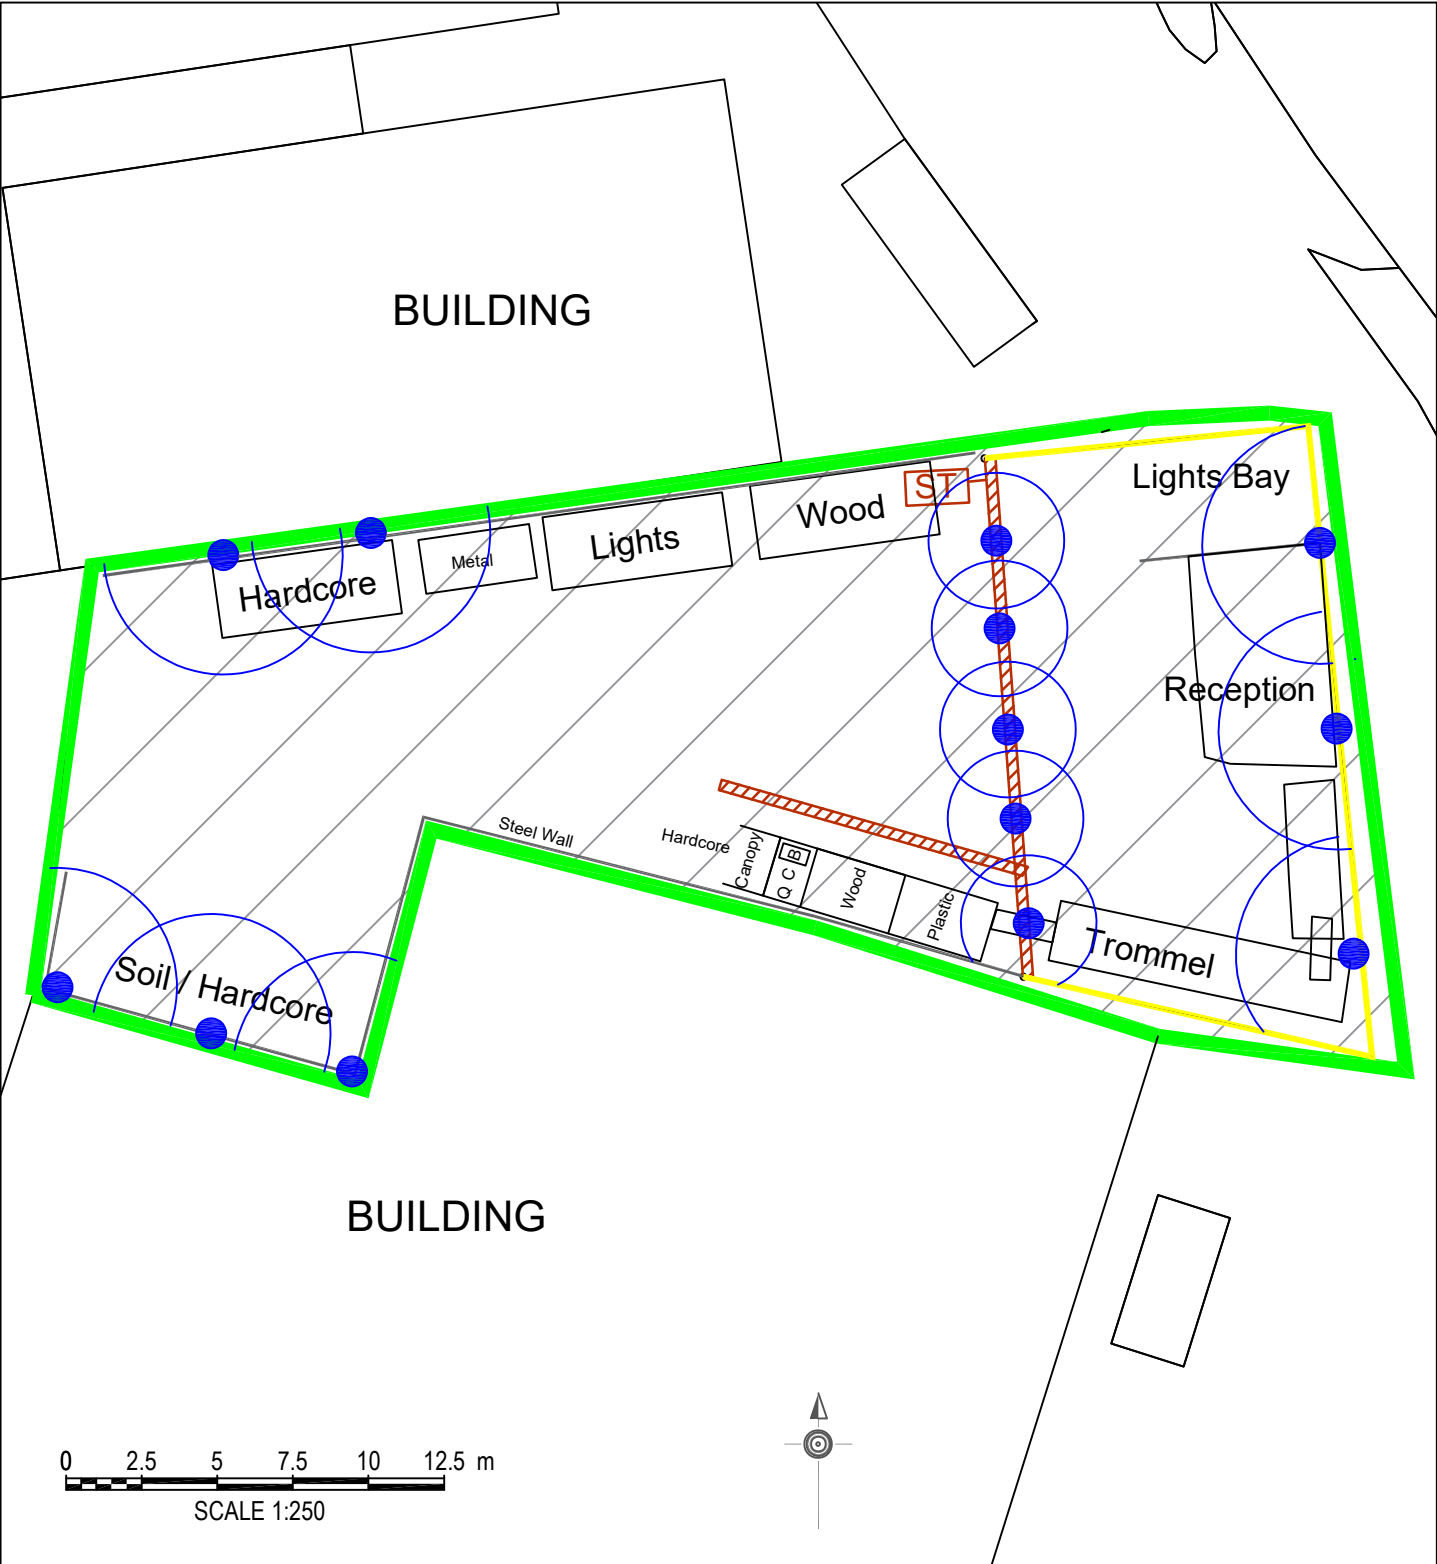

KEY:

- | | | | |
|---|-----------------------|---|----------------------------|
|  | Dust Suppression | Q | Waste Quarantine Container |
|  | Sealed Drainage | B | Quarantine - Car Batteries |
| ST | Sealed Tank | C | Cables |
|  | Concrete Hardstanding |  | Steel panel wall |
| | |  | Concrete Blocks |

Client: **Jac Skip Hire Limited**

Project:
Site Layout (Indicative)
11 Atcost Road
Barking
IG11 0EQ

INTEGRATED SKILLS LIMITED
SUITE 3A, CHAPEL ALLERTON HOUSE
114 HARROGATE ROAD, LEEDS
LS7 4NY
TEL: 03300888670
EMAIL: ukinfo@integrated-skills.com
(www.integrated-skills.com)

Date: **May 2026**

Scale: **1:250 @A4**

Drm: **ARC**

Drg No: **JAC/AR/LAY/02 B**