


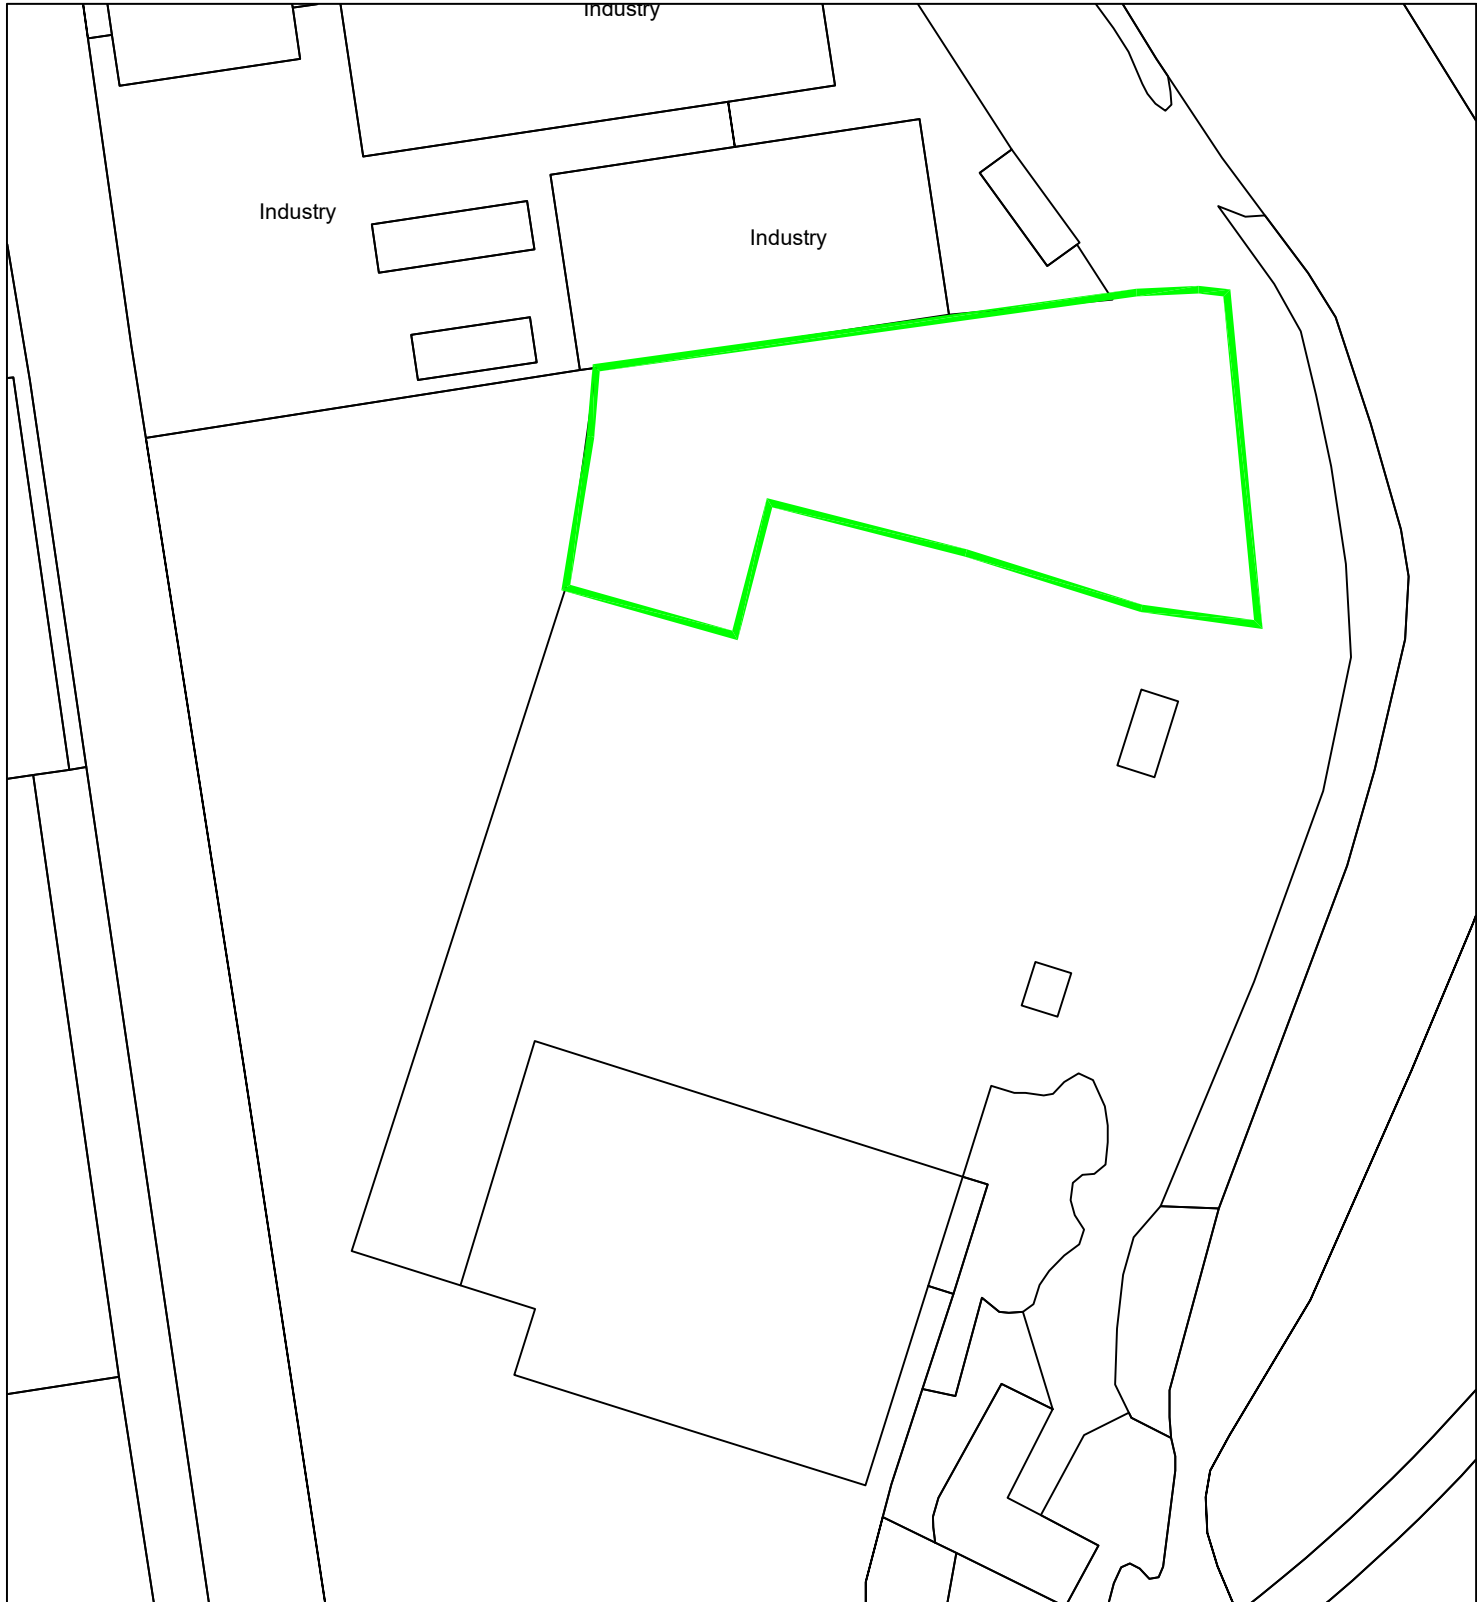

Client: Jac Skip Hire Limited	
Project: Permit Boundary 11 Atcost Road Barking IG11 0EQ	
INTEGRATED SKILLS LIMITED SUITE 3A, CHAPEL ALLERTON HOUSE 114 HARROGATE ROAD, LEEDS LS7 4NY TEL: 02380 737 983 EMAIL: ukinfo@integrated-skills.com (www.integrated-skills.com)	
Date: May 2026	Scale: 1:500@A4
Dm: ARC	Drg No: JAC/AR/EP/01

