


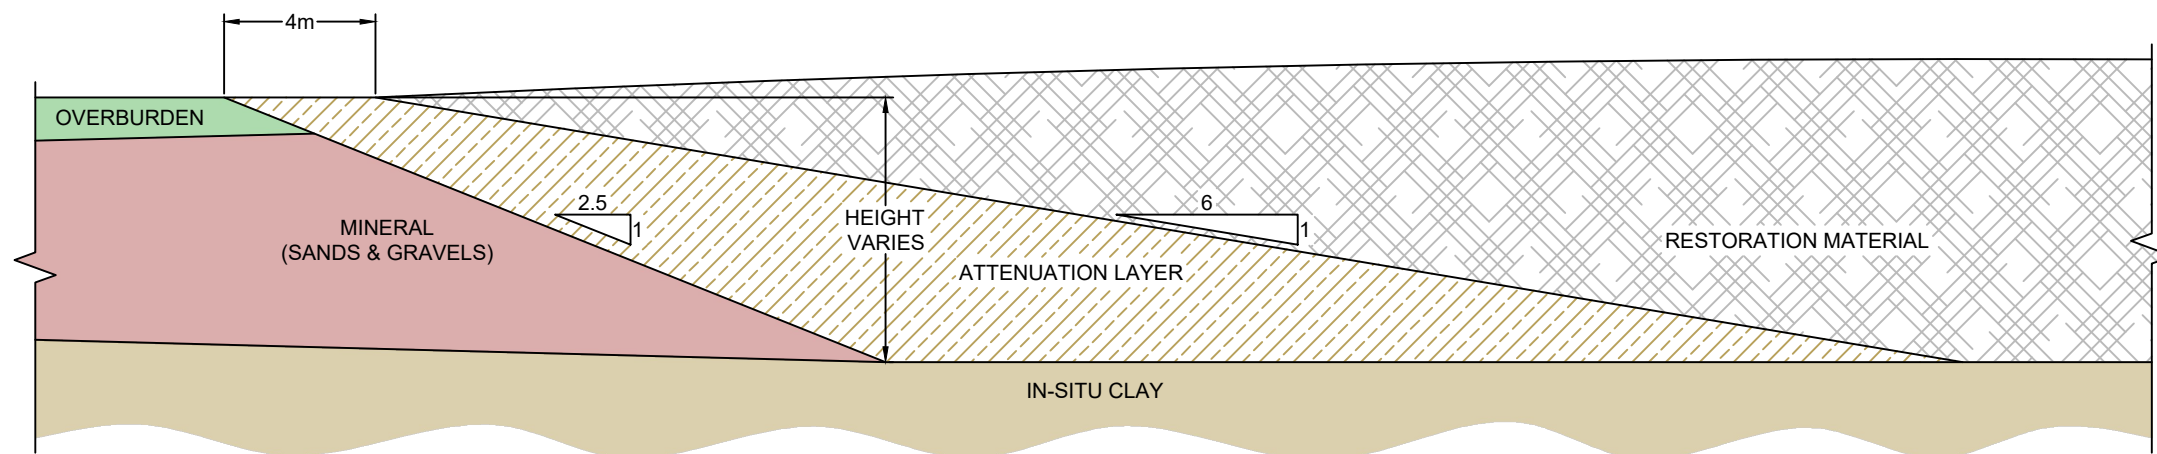

416.01526.00029.07.006.0_Typical_Section.dwg



 INGREBOURNE VALLEY LTD	
 global environmental solutions	3RD FLOOR THE BREW HOUSE JACOB STREET BRISTOL, BS2 0EQ T: 01179 064280 www.slrconsulting.com
ELTON 2 QUARRY PROPOSED QUARRY EXTRACTION TYPICAL SECTION THROUGH ENGINEERED SIDE SLOPE LINER	
006	
Scale 1:200 @ A3	Date DECEMBER 2021