


01526.00029.001.18.009.2\_HYDRO\_CONCEPTUAL\_MODEL.dwg

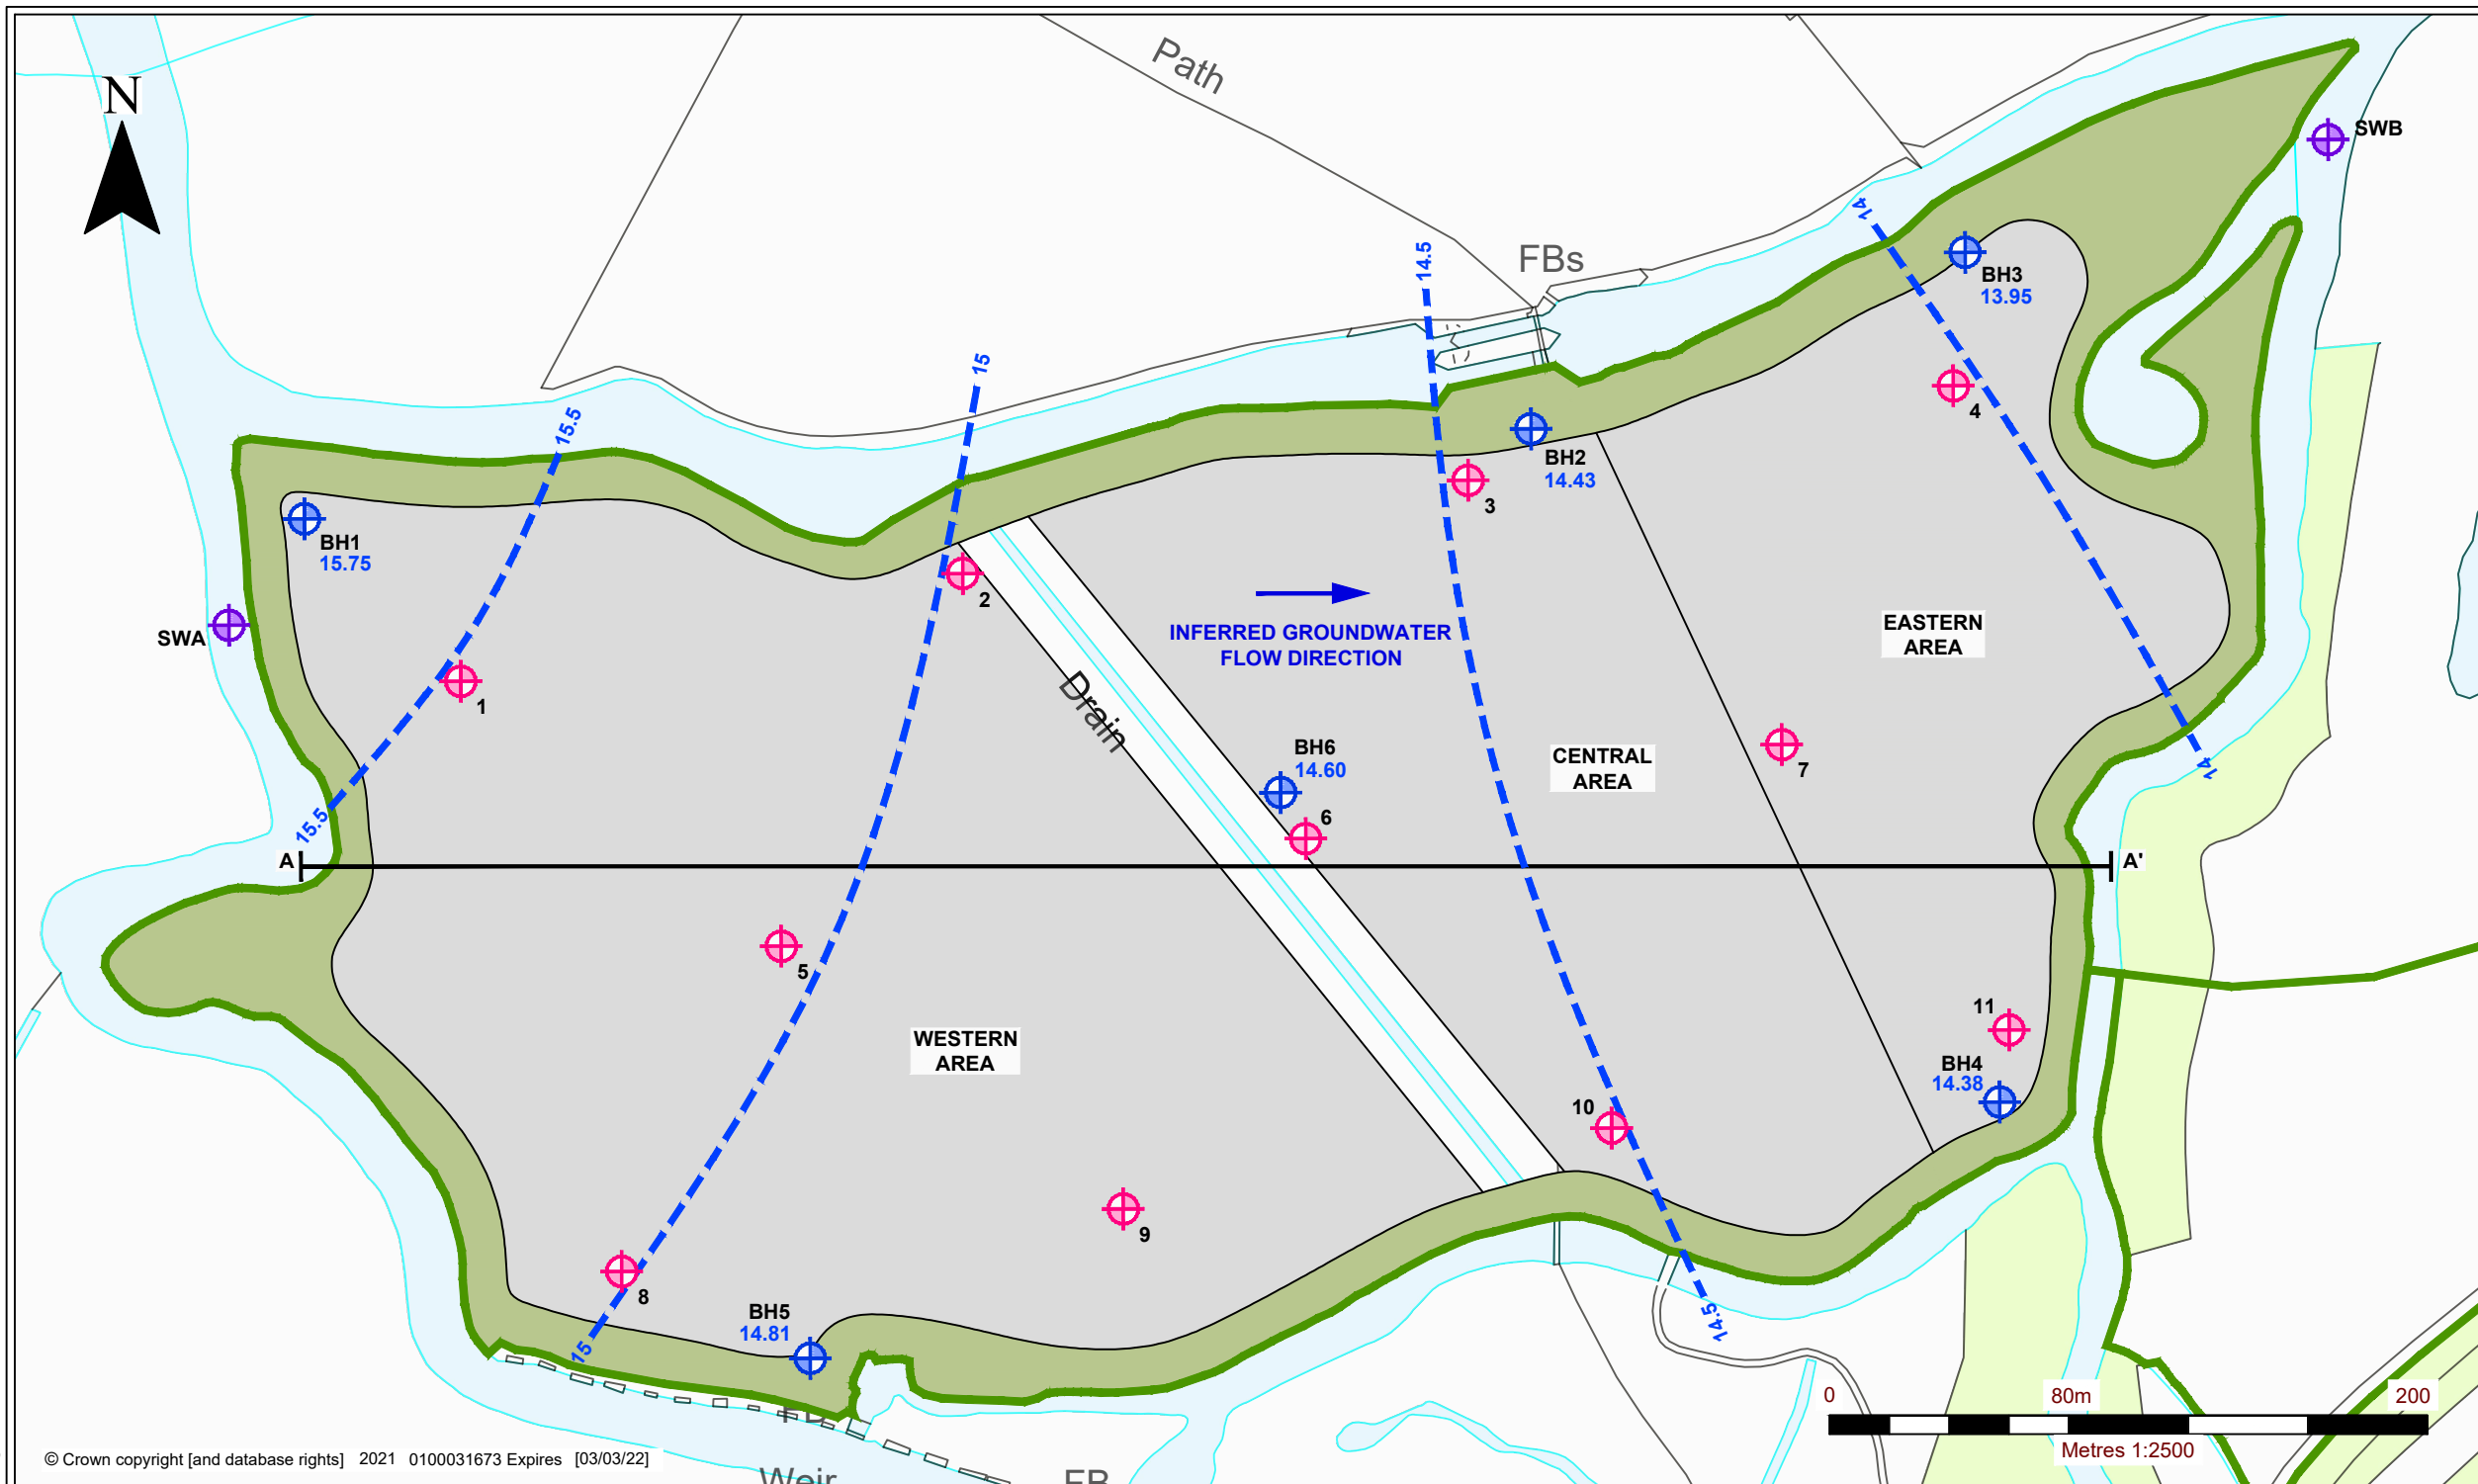

**NOTES**  
 1. DRAWING CROSS SECTIONS SUPPLIED BY D.K. SYMES ASSOCIATES, DRAWING: COMPOSITE OPERATIONS PLAN, REF: 95010/E2/CO/1, DATED: 15.04.2019.

**LEGEND**

	ENVIRONMENTAL PERMIT BOUNDARY
	MAY 2021 GROUNDWATER LEVELS (mAOD)
	MAY 2021 INFERRED GROUNDWATER CONTOURS (mAOD)
	GROUNDWATER MONITORING WELL
	EXPLORATION BOREHOLE LOCATION

**CROSS SECTION LEGEND**

	TOPSOIL
	SUBSOIL
	OVERBURDEN
	SAND AND GRAVEL
	MUDSTONE
	INFERRED GROUNDWATER LEVEL MAY 2021



**SLR**  
 global environmental solutions

3RD FLOOR  
 THE BREW HOUSE  
 JACOB STREET  
 BRISTOL, BS2 0EQ  
 T: 01179 064280  
 www.slrconsulting.com

**ELTON 2 QUARRY RESTORATION**  
 ENVIRONMENTAL PERMIT APPLICATION  
 HYDROGEOLOGICAL CONCEPTUAL MODEL  
**DRAWING 09**

Scale: 1:2500 @ A3  
 Date: DECEMBER 2021

