


01526.00029.003.13.001.2_SITE_LOC_PLAN.dwg

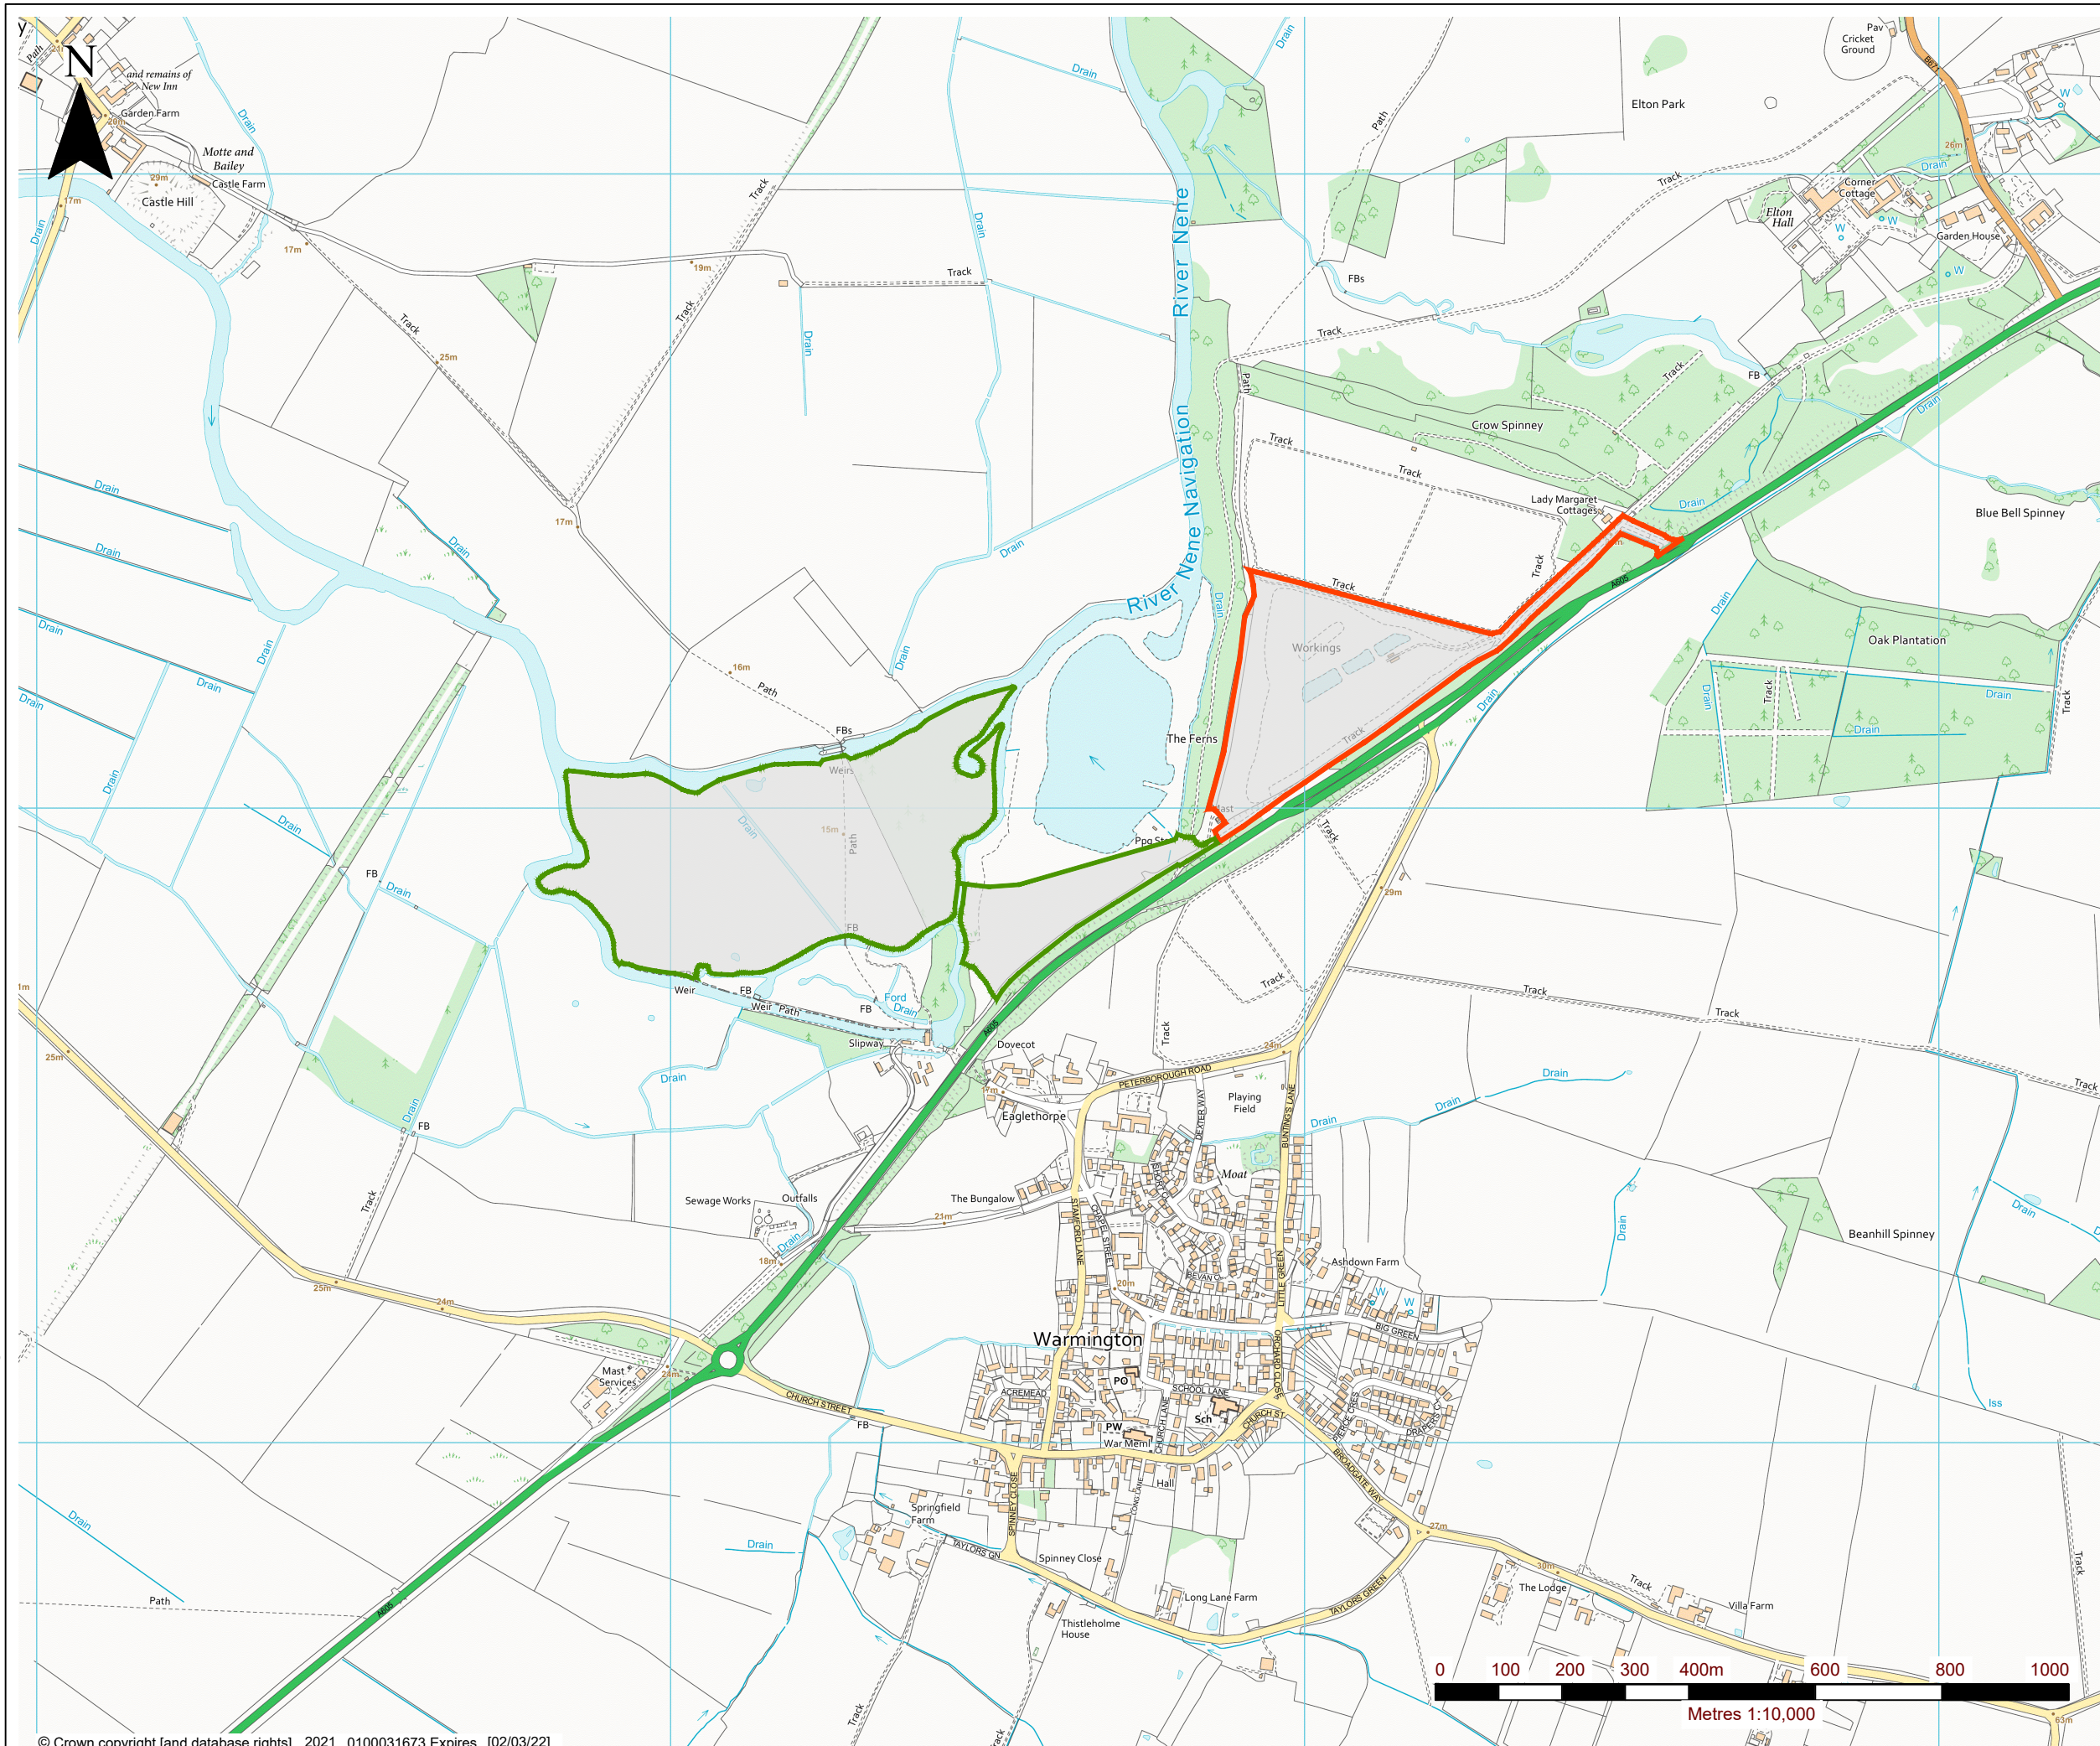

LEGEND

- PROPOSED ELTON 2 WASTE RECOVERY OPERATION ENVIRONMENTAL PERMIT BOUNDARY
- PROPOSED ELTON 2 WASTE OPERATION ENVIRONMENTAL PERMIT BOUNDARY

INGREBOURNE VALLEY LTD

SLR
global environmental solutions

3RD FLOOR
THE BREW HOUSE
JACOB STREET
BRISTOL, BS2 0EQ

T: 01179 064280
www.slrconsulting.com

ELTON 2 QUARRY RESTORATION
ENVIRONMENTAL PERMIT APPLICATION
SITE LOCATION PLAN
DRAWING 01

Scale 1:10,000 @ A3 Date DECEMBER 2021