


01526.00029.003.13.003.2_SITE_SETTING.dwg



LEGEND	
	ENVIRONMENTAL PERMIT BOUNDARY
	500m BOUNDARY OFFSET
	2km BOUNDARY OFFSET
	PUBLIC FOOTPATH
	LOCAL ROAD NETWORK
	RESIDENTIAL
	COMMERCIAL / INDUSTRIAL
	OPEN WATER / DITCHES
	OPEN GROUND
	RECREATIONAL
	ALLOTMENTS
	LISTED BUILDING
	SCHEDULED MONUMENT

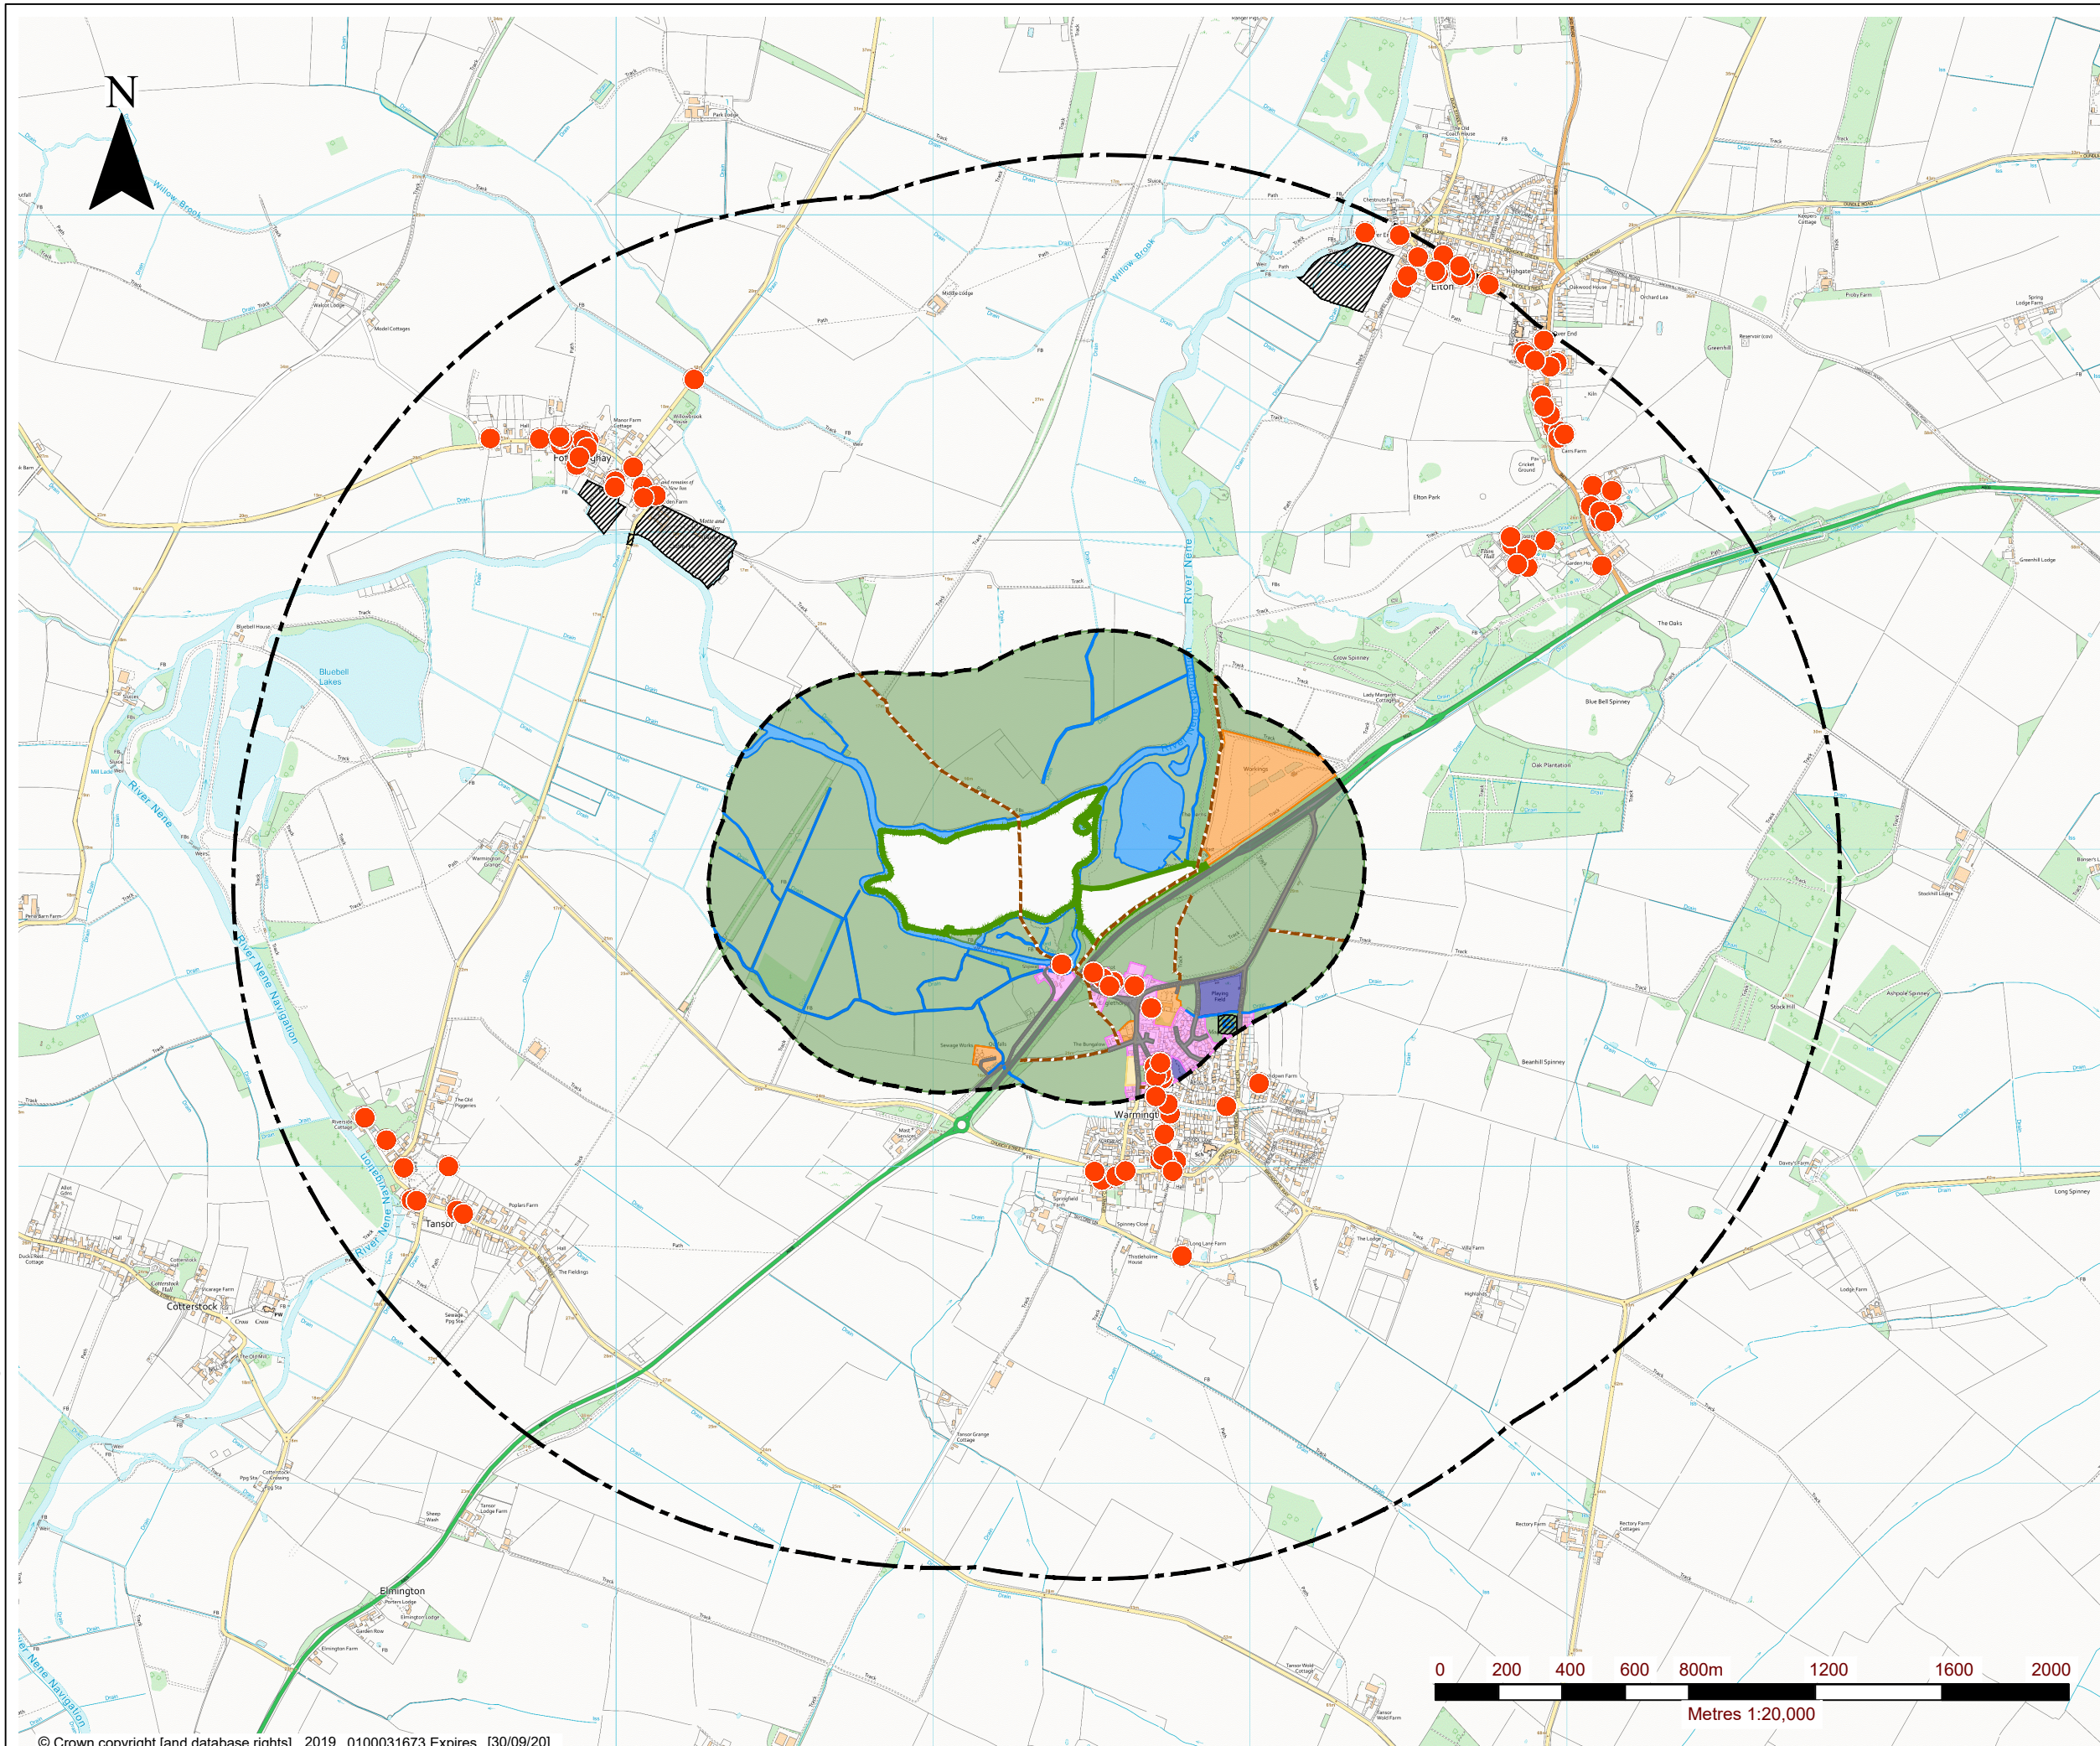

INGREBOURNE VALLEY LTD

SLR global environmental solutions

3RD FLOOR
THE BREW HOUSE
JACOB STREET
BRISTOL, BS2 0EQ

T: 01179 064280
www.slrconsulting.com

ELTON 2 QUARRY RESTORATION
ENVIRONMENTAL PERMIT APPLICATION
ENVIRONMENTAL SITE SETTING AND RECEPTORS

DRAWING 03

Scale 1:20,000 @ A3	Date DECEMBER 2021
------------------------	-----------------------