


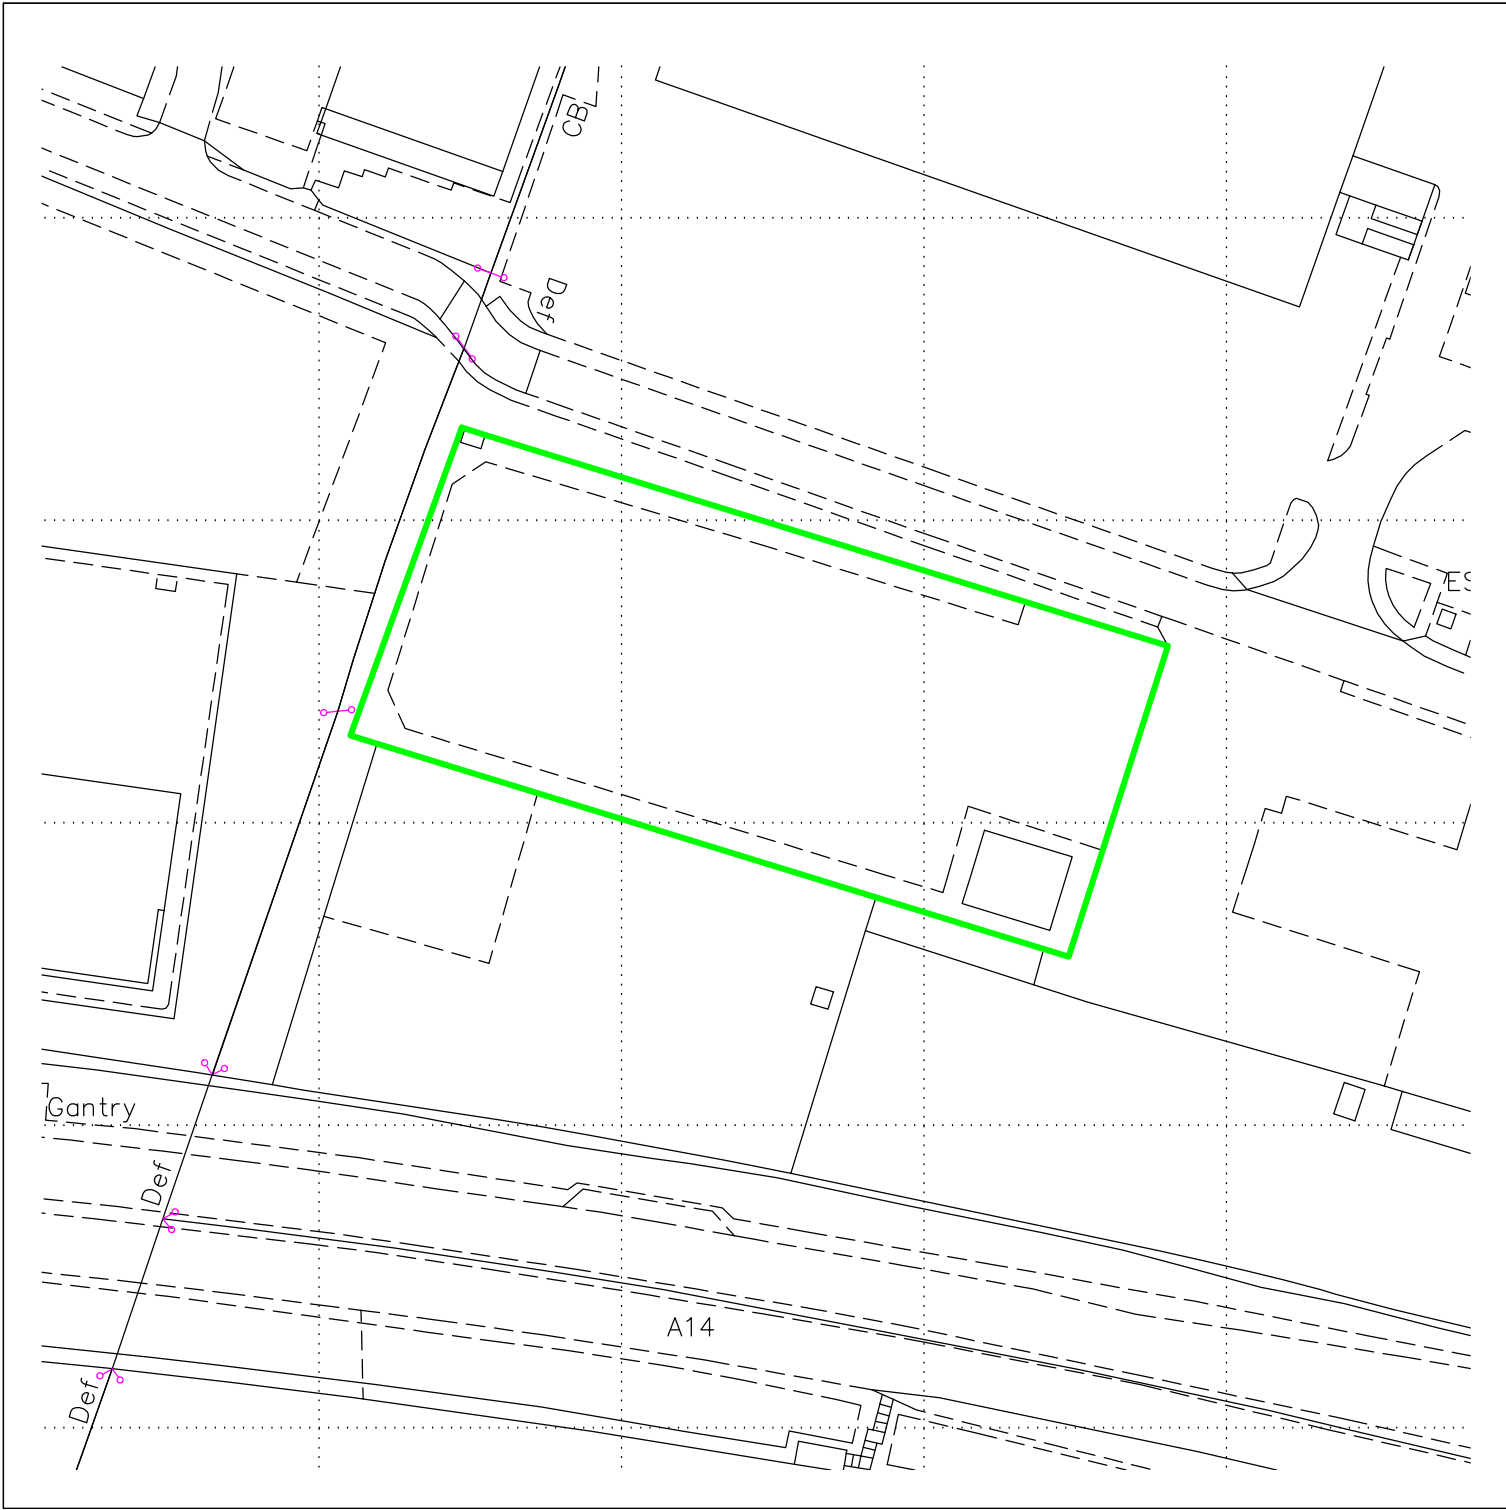

NOTES

Drawing for indication only. Reproduced with the permission of the controller of H.M.S.O. Crown copyright licence No. 100022432. This drawing is copyright and property of Oaktree Environmental Ltd.

REVISION HISTORY			
Rev:	Date:	Init:	Description:
-	07.03.25	JH	Initial drawing

KEY:

—— Permit boundary

N

Scale Bar (1:1,250)

01020304050m

TITLE:

PERMIT BOUNDARY PLAN

CLIENT:

A2B Online Ipswich

PROJECT/SITE:

A2B House, Orwell Crossing, Nacton, Ipswich
IP10 0DD

SCALE @ A4:	CLIENT NO:	JOB NO:
1:1,250	3301	001

DRAWING NO:	REV:	STATUS:
ORW-3301-02	-	Issued

DATE:	DRAWN:	CHECKED:
07.03.25	JH	EG



Oaktree Environmental

Waste, Planning & Environmental Consultants

