
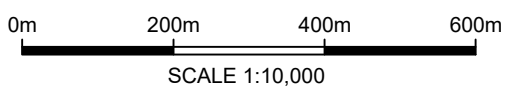
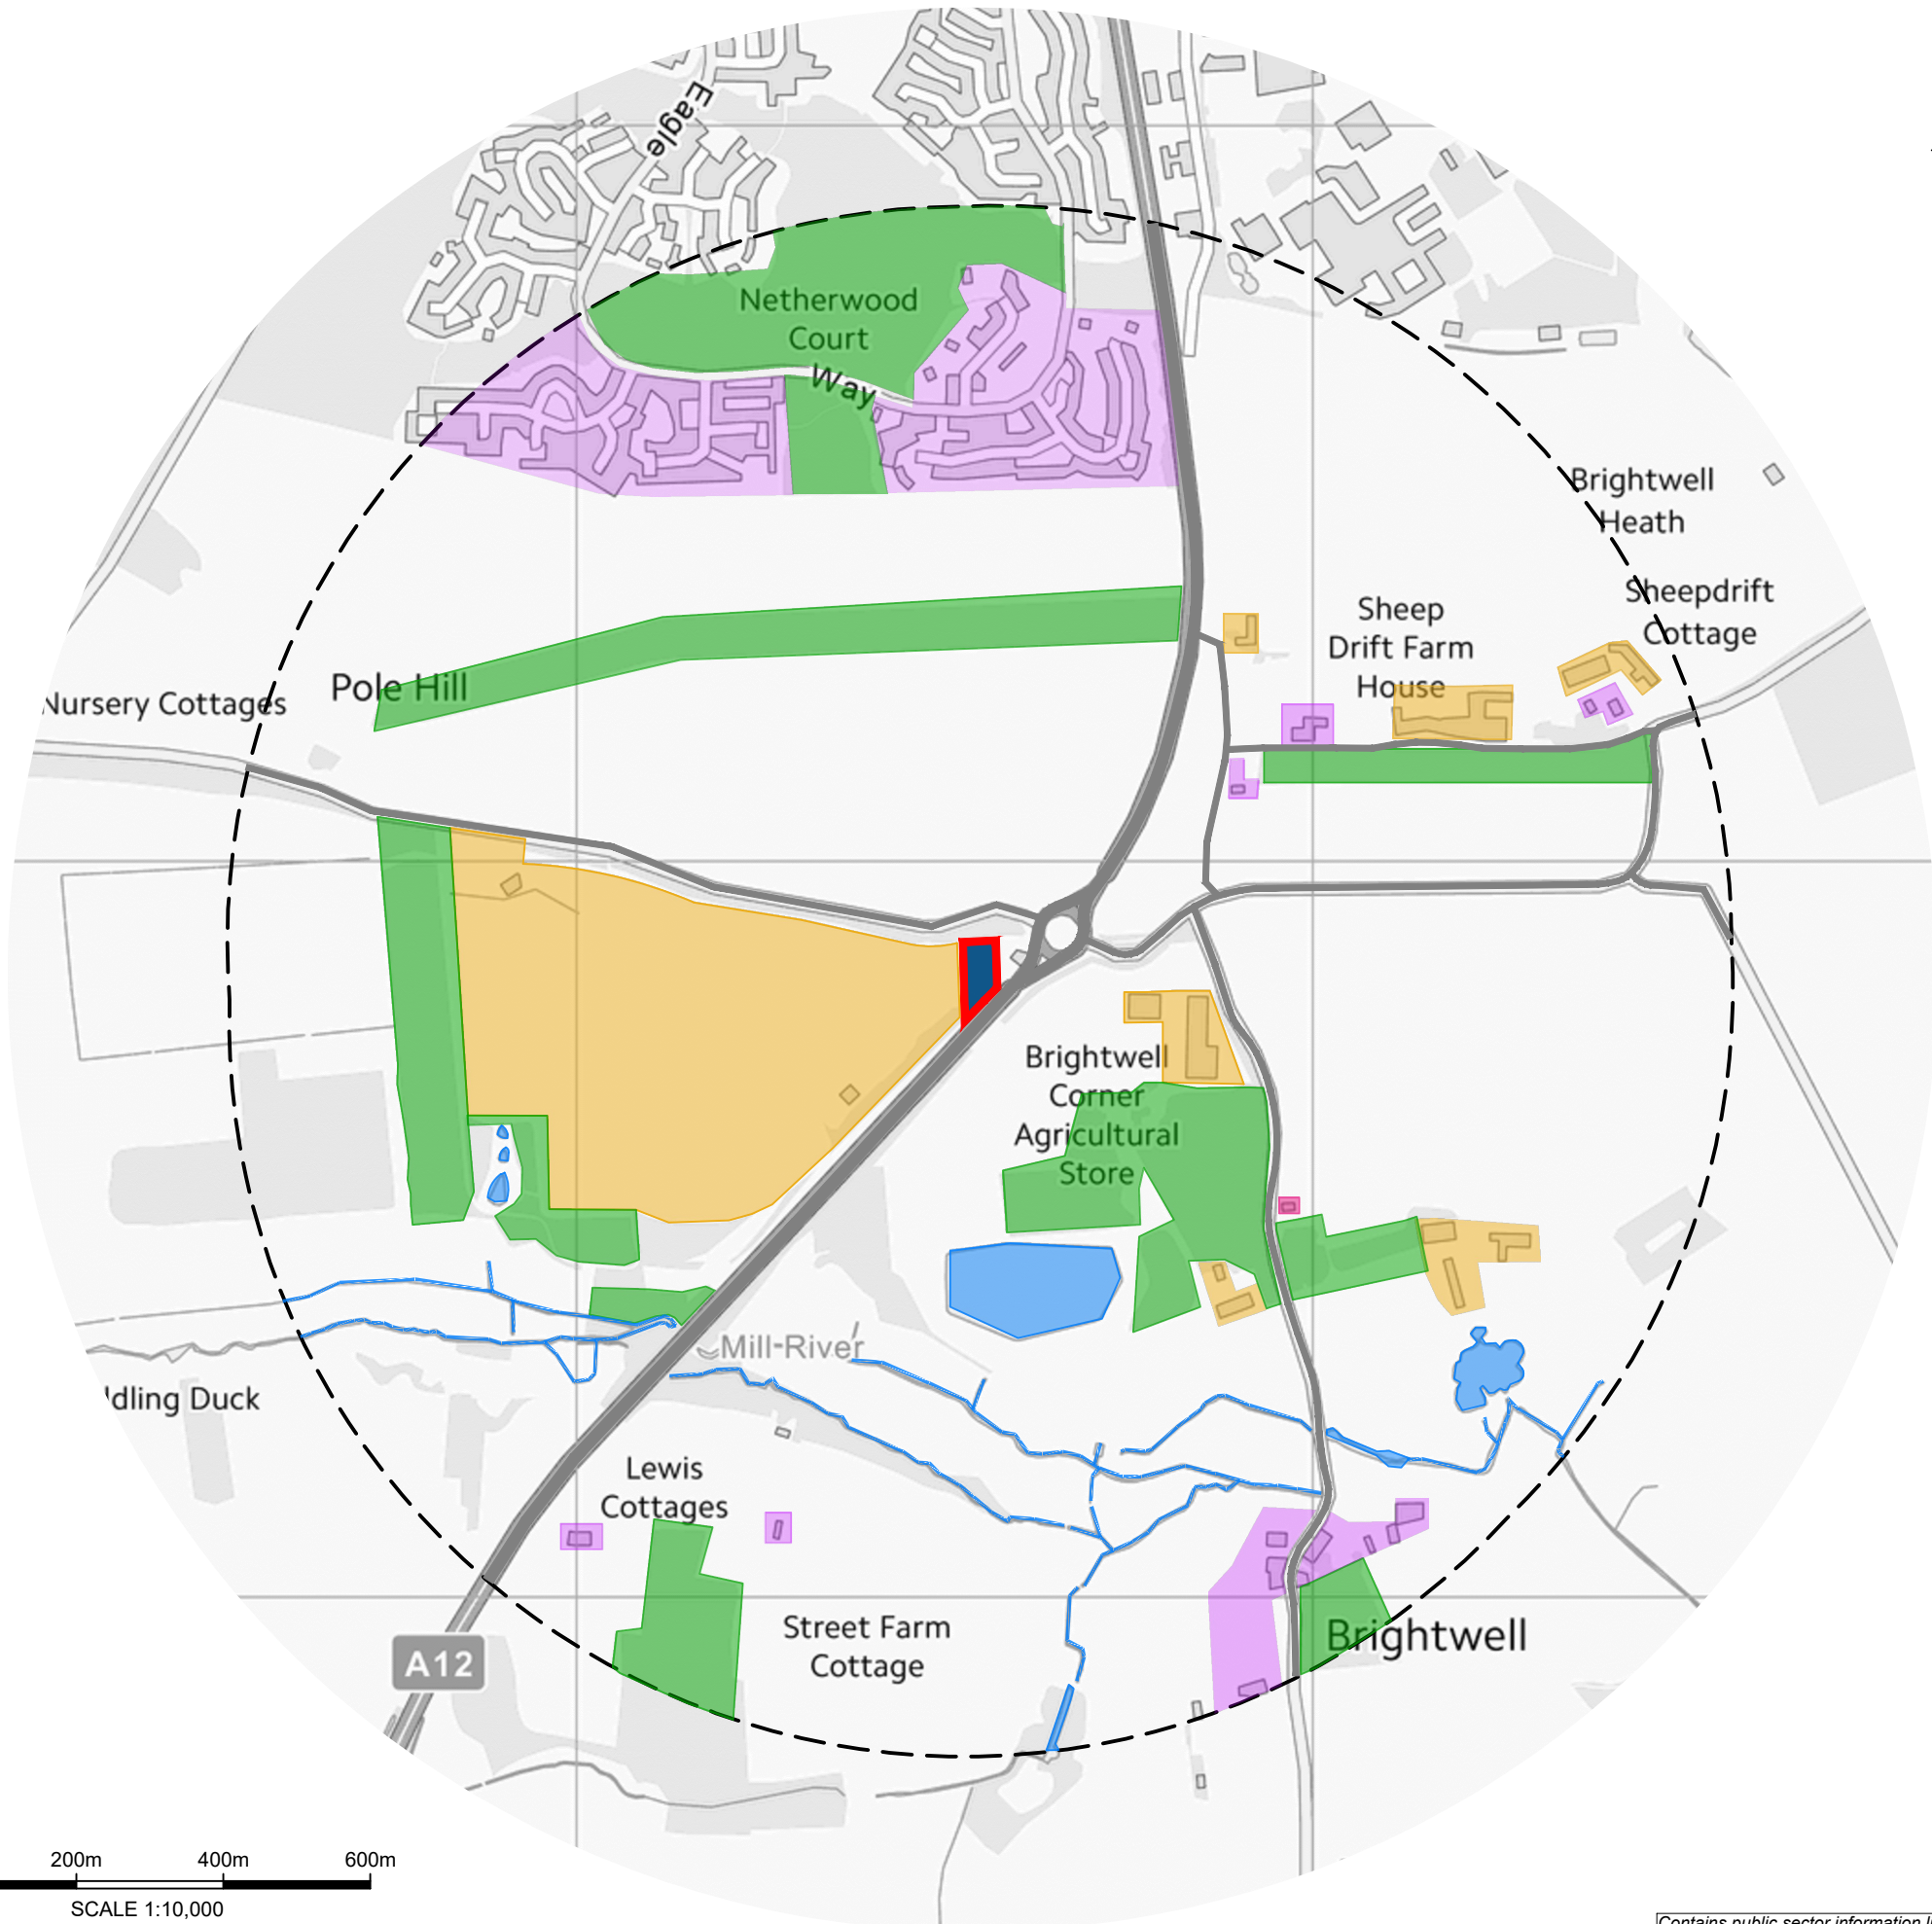


DO NOT SCALE FROM THIS DRAWING

REFERENCE

- SITE BOUNDARY
- 1KM BOUNDARY OFFSET FROM SITE
- COMMERCIAL / INDUSTRIAL RECEPTORS
- RESIDENTIAL RECEPTORS
- DECIDUOUS WOODLAND (PRIORITY HABITAT)
- LEISURE
- SURFACE WATERS
- MAJOR ROAD

WIND ROSE FOR NORWICH AIRPORT
N.G.R: 6221E 3138N ALTITUDE: 36 metres a.m.s.l.

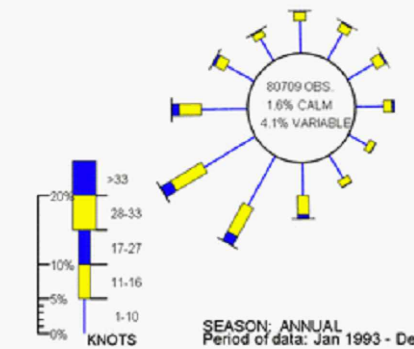

A	FIRST ISSUE	14/09/23	SJB	DD	AC
REVISION	DETAILS	DATE	DRN	CHK'D	APP'D
CLIENT					
VALENCIA WASTE MANAGEMENT LTD					
PROJECT					
MRF AT FOXHALL, SUFFOLK					
DRAWING TITLE					
FOXHALL MRF RECEPTOR PLAN					
DRG No.	ST20399-002	REV	A	SUIT. CODE	
DRG SIZE	A3	SCALE	1:10000	DATE	26-07-23
DRAWN BY	DR	CHECKED BY	DD	APPROVED BY	AC

Contains public sector information licensed under the Open Government Licence v3.0.