


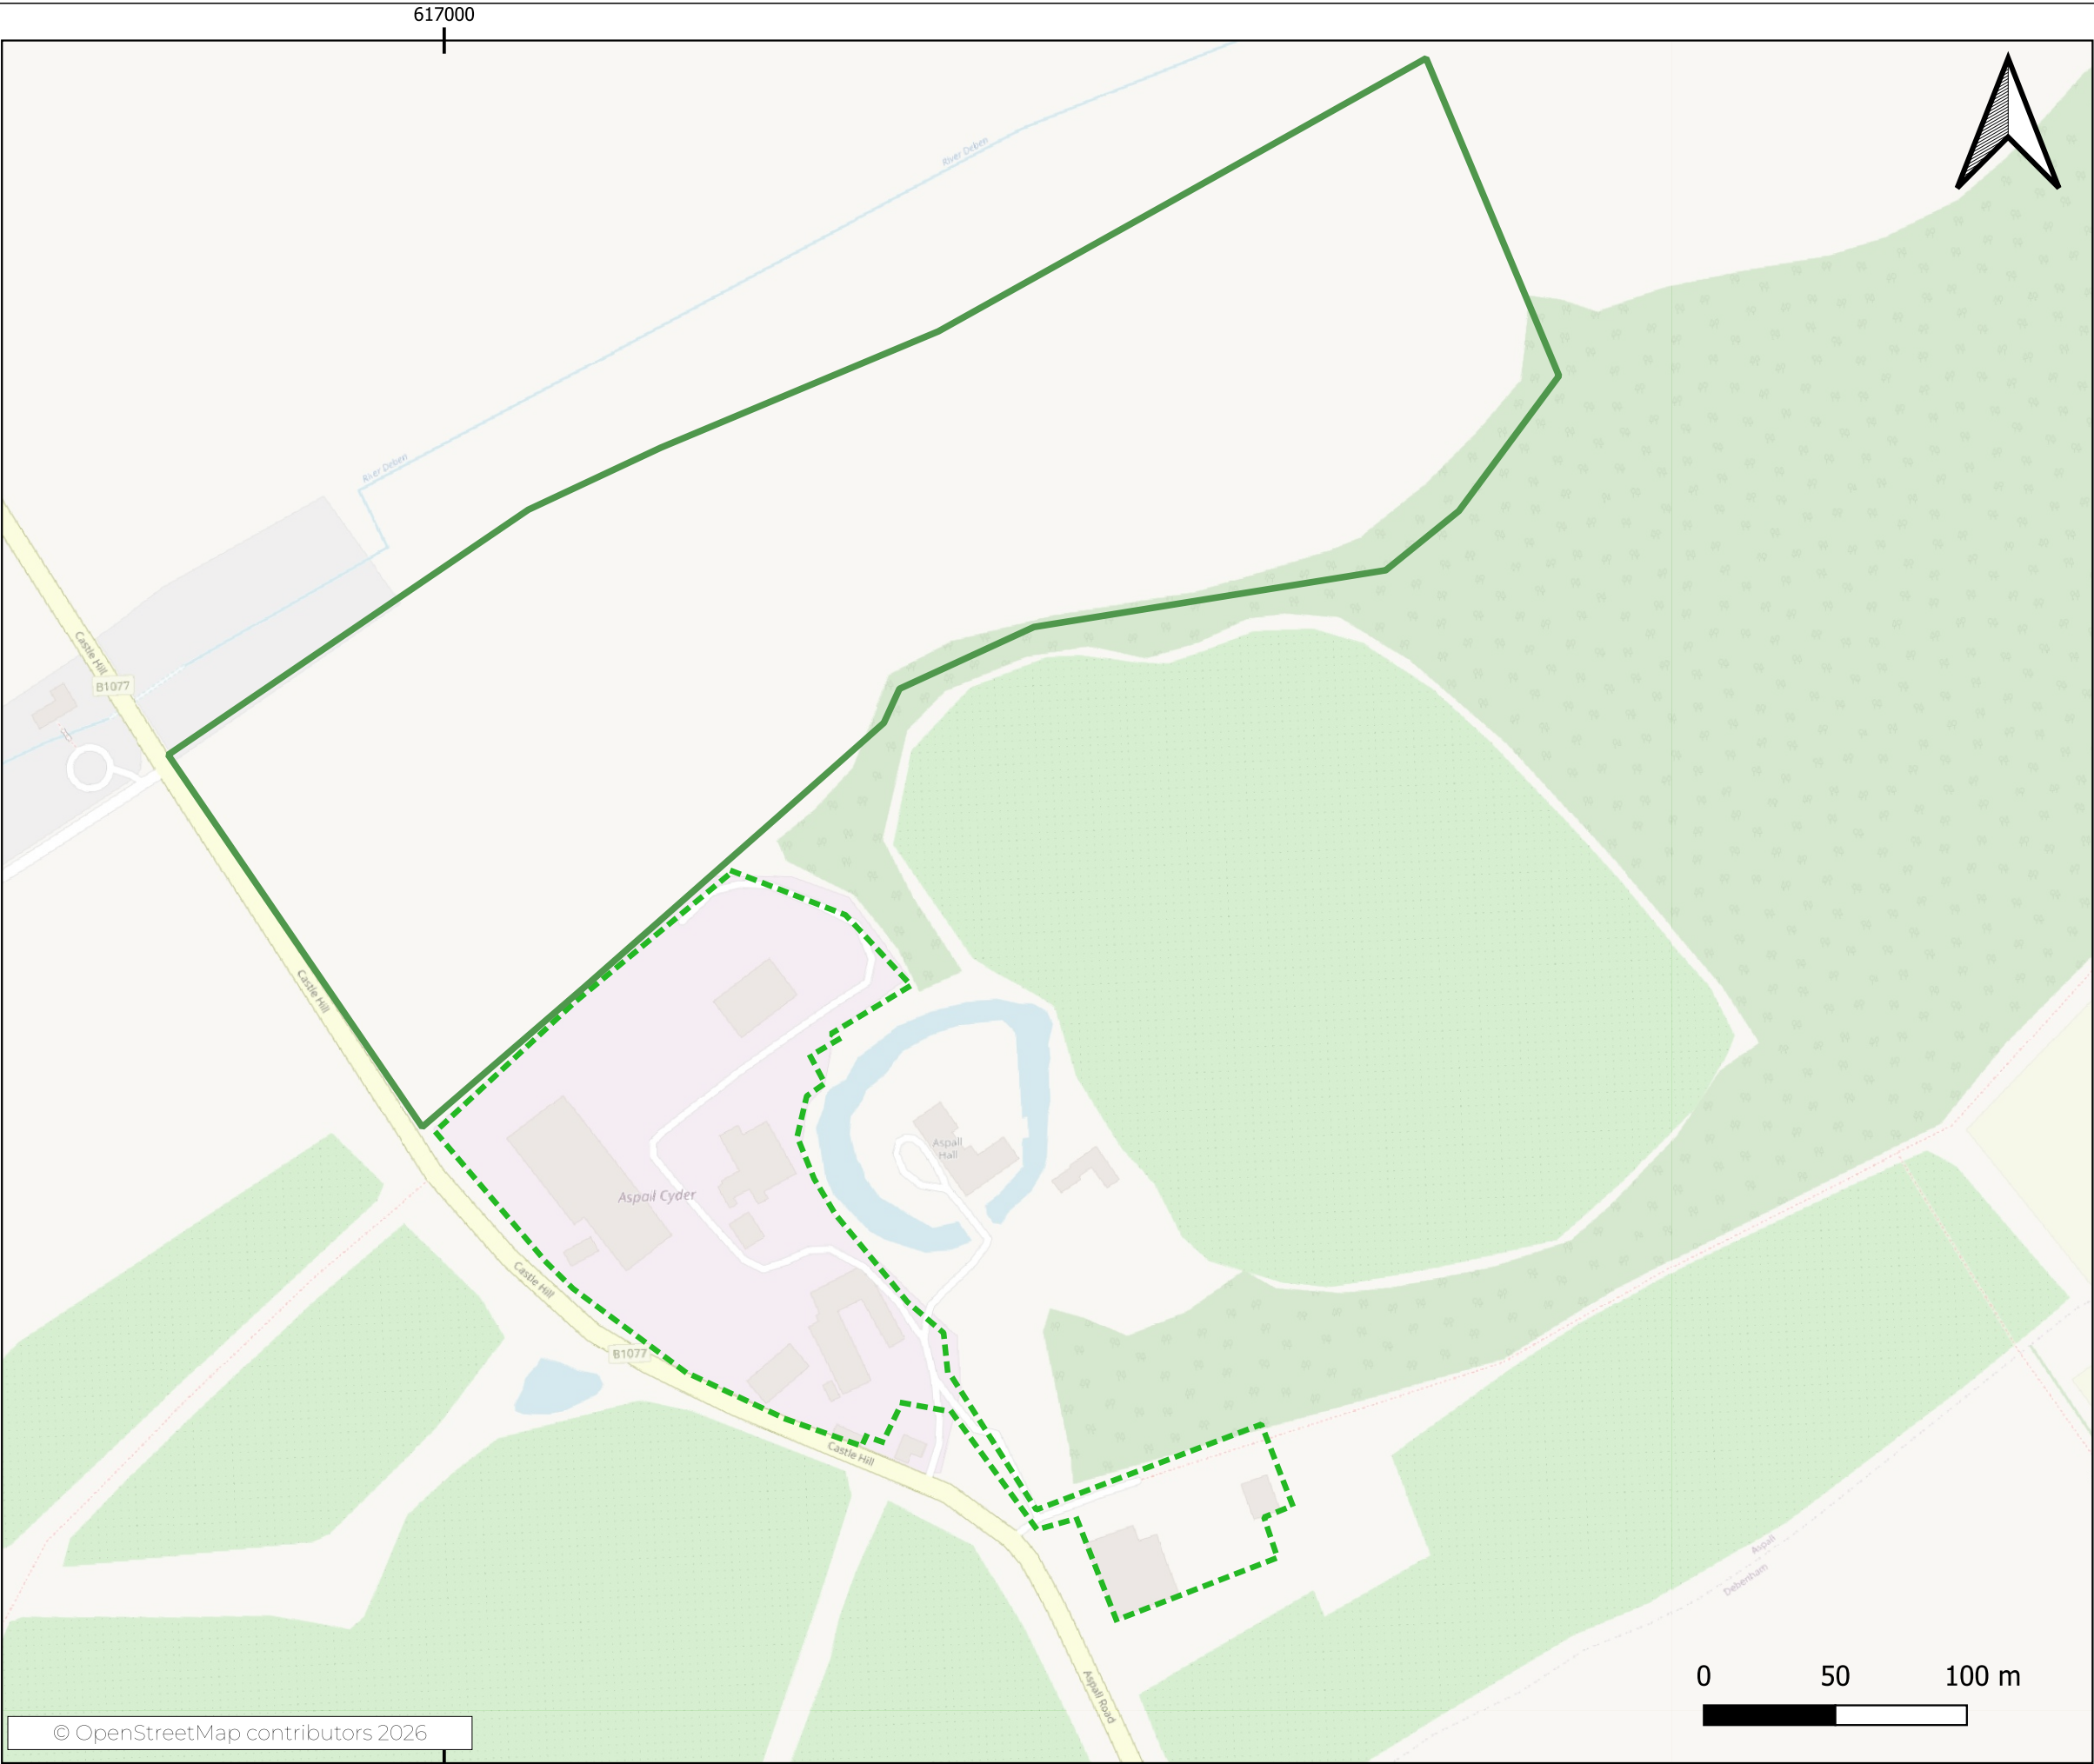

- Legend**
- Permit boundary (Engineered Wetland)
 - EPR/GP3432QA (Aspill)

Consultant:
Arthian Ltd.
13 Henderson Road,
Inverness,
IV1 1SN

Client:
West Lay Ltd

Site: Aspill Engineered Treatment Wetland,
Aspill Hall, Aspill, Suffolk, IP14 6NZ

Drawing title:
Permit Boundary Plan

Date: 03/06/2026	Scale: 1:2,500	Paper size: A3 (420×297mm)	
Drawn by: KB	Checked by: KB	Status: Final	Final revision: -
Drawing Ref: 321890-DW01		Drawing No: DW01	