


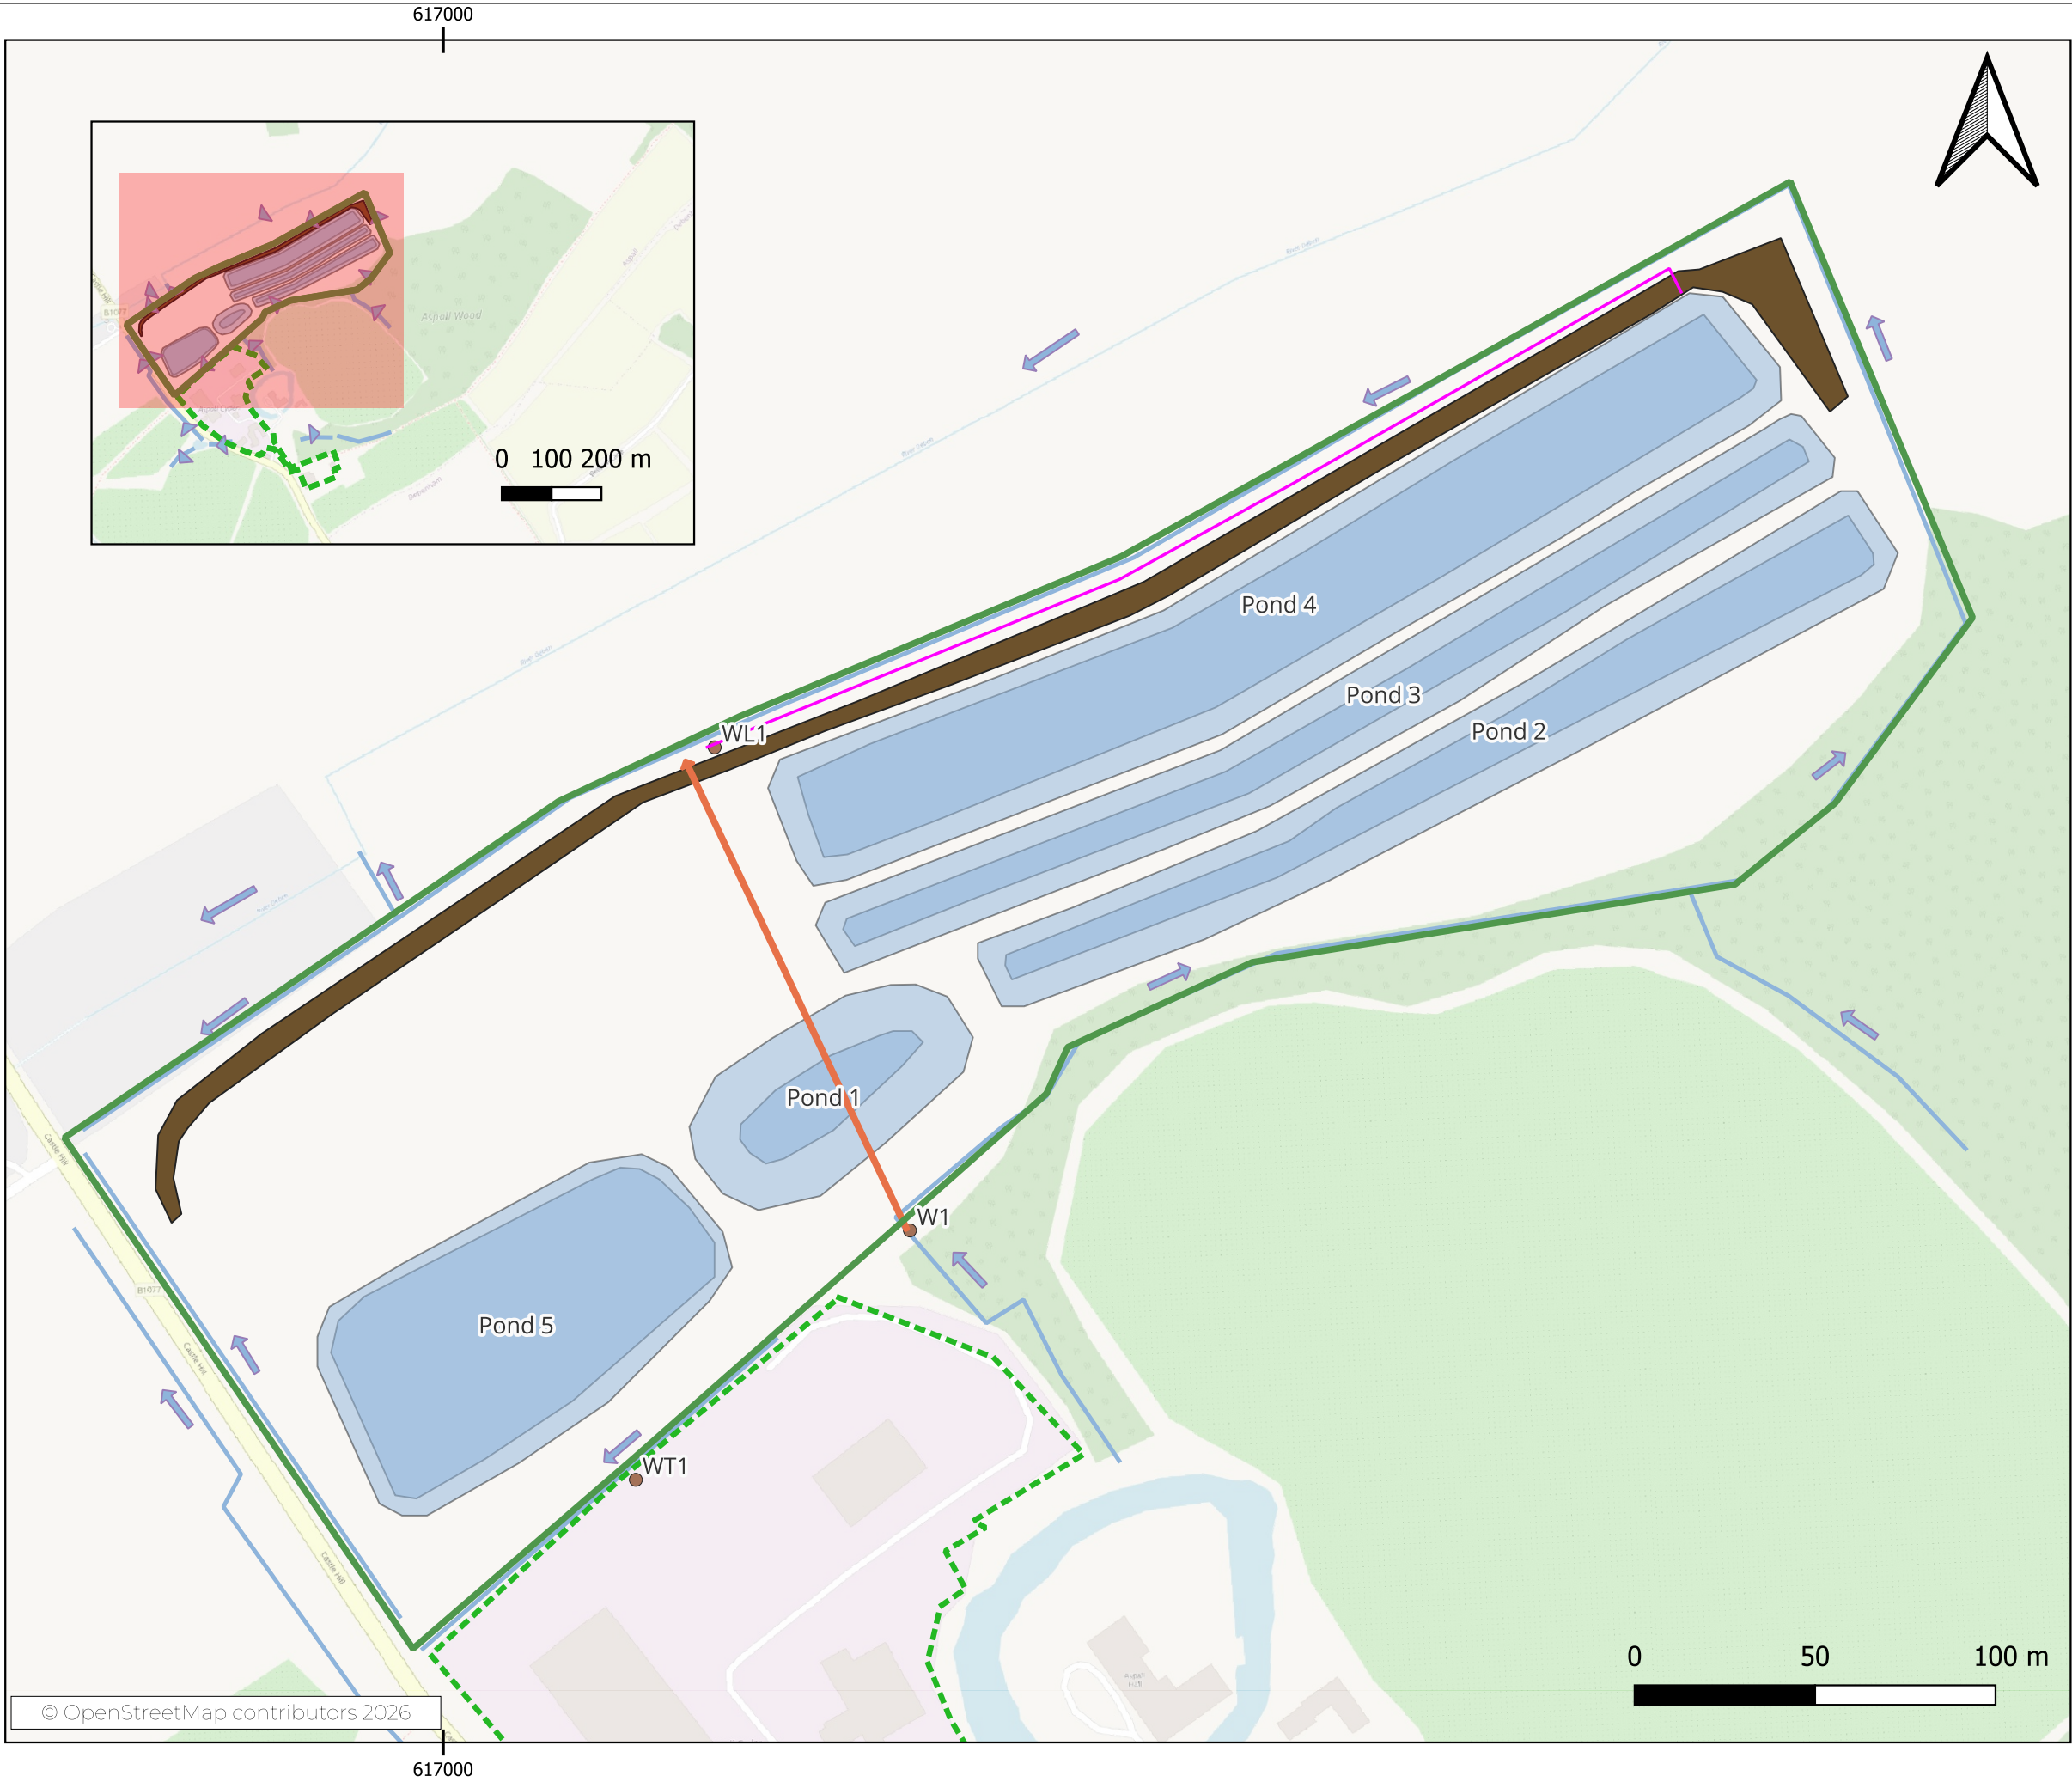

- Permit boundary (wetland)
- Installation permit bdy (Aspall)
- West Lay piped discharge
- Aspall piped discharge
- Discharge points
- Flow direction
- bund
- Ponds

Consultant:
Arthian Ltd.
13 Henderson Road,
Inverness,
IV1 1SN

Client:
West Lay Ltd

Site: Aspall Engineered Treatment Wetland,
Aspall Hall, Aspall, Suffolk, IP14 6NZ

Drawing title:
Layout Plan

Date: 03/06/2026	Scale: 1:1,800	Paper size: A3 (420×297mm)
---------------------	-------------------	-------------------------------

Drawn by: KB	Checked by: KB	Status: Final	Final revision: -
-----------------	-------------------	------------------	----------------------

Drawing Ref: 321890-DW02	Drawing No: DW02
-----------------------------	---------------------