


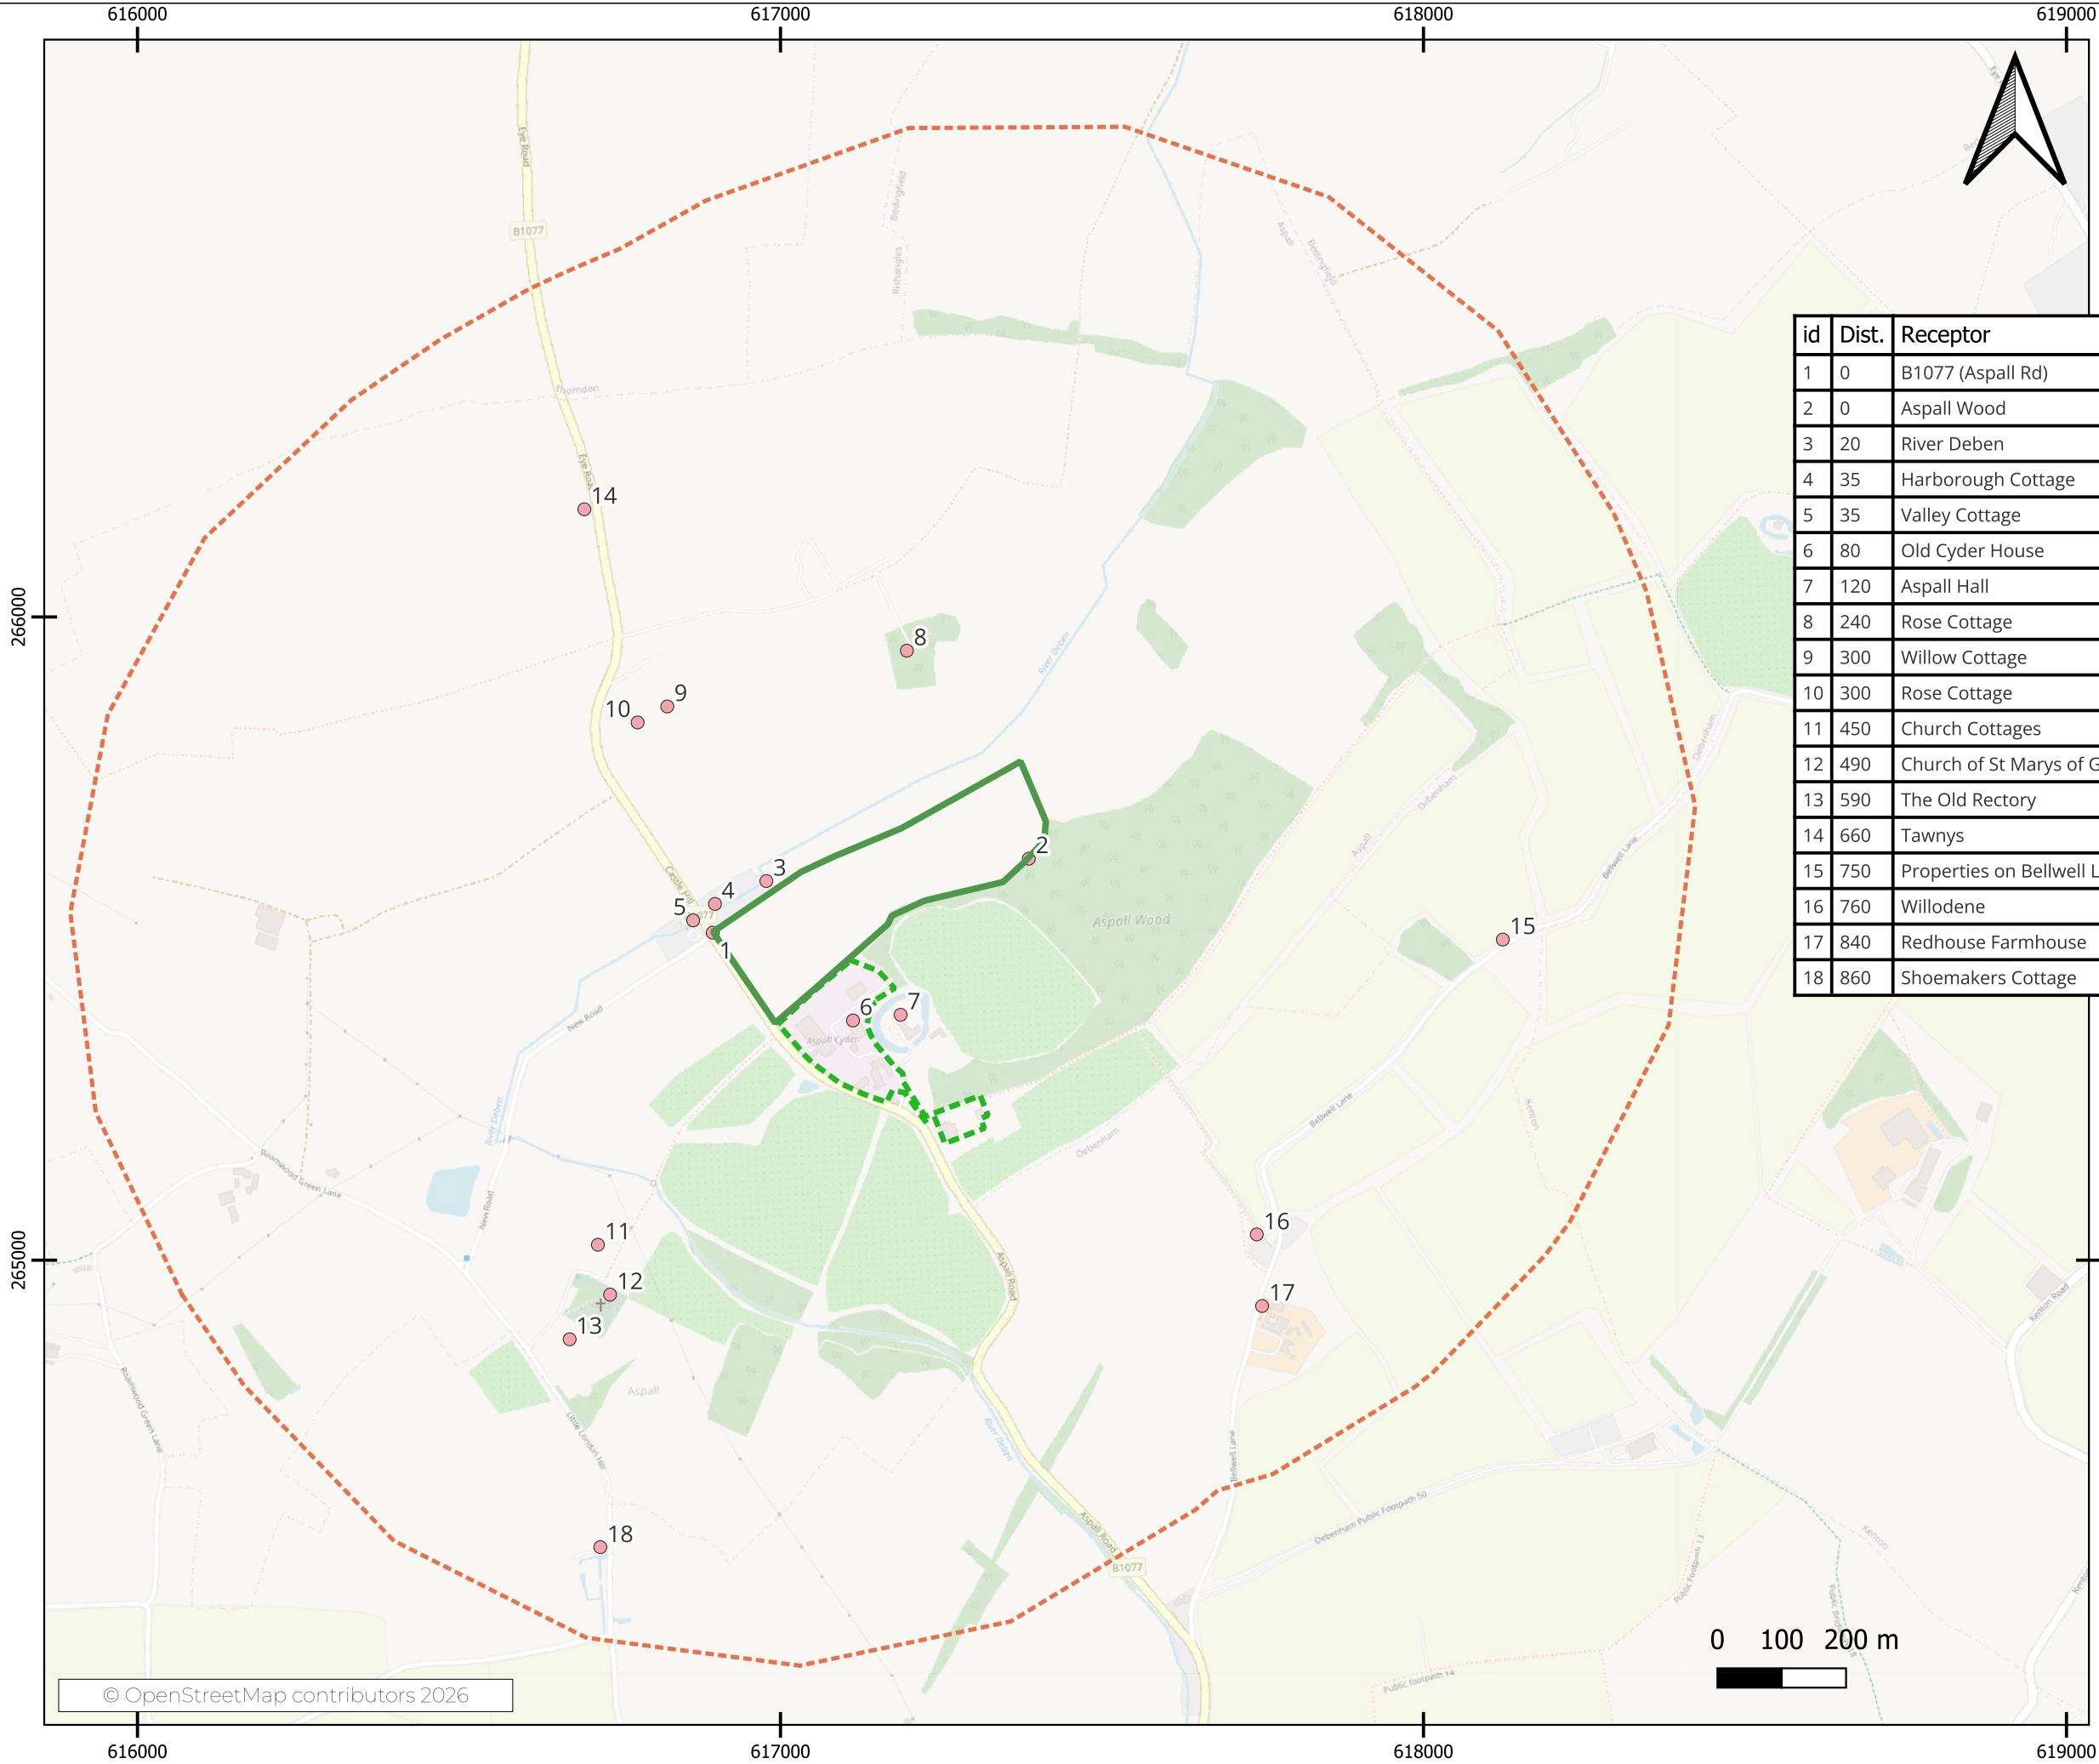

- Legend
- Permit boundary (wetland)

Installation permit bdy (Aspall)

1km buffer (wetland)

Sensitive Receptors

id	Dist.	Receptor	Type	Dirn
1	0	B1077 (Aspall Rd)	Highway	W
2	0	Aspall Wood	Ancient Woodland, Local Wildlife Site	S
3	20	River Deben	Controlled waters (surface water)	N
4	35	Harborough Cottage	Residential	NW
5	35	Valley Cottage	Listed Building (Grade II)	NW
6	80	Old Cyder House	Listed Building (Grade II)	S
7	120	Aspall Hall	Listed Building (Grade II*)	S
8	240	Rose Cottage	Residential	N
9	300	Willow Cottage	Listed Building (Grade II)	NW
10	300	Rose Cottage	Listed Building (Grade II)	NW
11	450	Church Cottages	Residential	SE
12	490	Church of St Marys of Grace	Listed Building (Grade II)	SW
13	590	The Old Rectory	Listed Building (Grade II)	SW
14	660	Tawnys	Listed Building (Grade II)	NW
15	750	Properties on Bellwell Lane	Residential	SE
16	760	Willodene	Residential	SW
17	840	Redhouse Farmhouse	Listed Building (Grade II)	SE
18	860	Shoemakers Cottage	Listed Building (Grade II)	SW

Consultant:
Arthian Ltd.
13 Henderson Road,
Inverness,
IV1 1SN

Client:
West Lay Ltd

Site: Aspall Engineered Treatment Wetland,
Aspall Hall, Aspall, Suffolk, IP14 6NZ

Drawing title:
Sensitive Receptors Plan

Date: 03/06/2026	Scale: 1:10,000	Paper size: A3 (420×297mm)
---------------------	--------------------	-------------------------------

Drawn by: KB	Checked by: KB	Status: Final	Final revision -
-----------------	-------------------	------------------	---------------------

Drawing Ref: 321890-DW04	Drawing No: DW04
-----------------------------	---------------------