
## NOTES:

1. ALL LEVELS ARE IN METRES ABOVE ORDNANCE DATUM (mAOD) UNLESS NOTED OTHERWISE.

- 2. ALL DIMENSIONS ARE IN MILLIMETRES UNLESS NOTED OTHERWISE. 3. GROUND CONDITIONS CURRENTLY UNKNOWN. GEOTECHNICAL STUDIES REQUIRED TO DETERMINE RECEIVING WATERCOURSE BANK STABILITY
- AND CONFIRM APPROPRIATE HEADWALL SELECTION AND PLACEMENT. 4. HEADWALL SPECIFICATION, PLACEMENT, BACK SUPPORT AND INVERT LEVEL WILL BE CONFIRMED FOLLOWING MORE DETAILED TOPOGRAPHIC SURVEY AND DETAILED DESIGN.
- 5. DETAILED DESIGN OF THE MONITORING AND SAMPLING POINTS AND ARRANGEMENTS WILL BE DEVELOPED IN THE NEXT DESIGN PHASE, TO ENABLE COMPLIANCE OF THE PROPOSED DRAINAGE NETWORK WITH THE WATER QUALITY OBJECTIVES SET OUT IN THE PERMITTED ACTIVITY.
- 6. EROSION PROTECTION WILL BE SPECIFIED FOLLOWING DETAILED DESIGN.
- 7. DRAIN FLOW DIRECTIONS ASSUMED BASED ON LIDAR AND OS MAP DATA. THIS WILL BE CONFIRMED DURING DETAILED TOPOGRAPHIC MAP SURVEY.
- 8. OUTFALL LEVELS AND SLOPE TO BE CONFIRMED IN THE NEXT PHASE. 9. FOR HEADWALL DETAILS REFER TO DRAWING SZC-EW0321-ATK-XX-000-XXXXXX-DRW-CIV-000012.

Sizewell C   101404713 / 001   P1 - For Implementation   18-Feb-2025   NOT PROTECTIVELY MARKED	LEGEND:						
713 / 001   P1 - For Imple	<u> </u>	DCO REDLINE B	TION AREA	RPA RPA RPA RPA	— RPA —— RPA —— RPA —— RPA	 RPA RPA RPA	TRA
Sizewell C   101404	INB Generation Company (SZC) Limited Re Copyright 2	MANHOLE HEADWALL egistered in England and Wale 2025 SZC Limited. All right	es. Registered No. 9284	1825 Registered Office: 90 Whitfi	ield Street, London, W1T 4EZ.	Era - Maria	DIRI

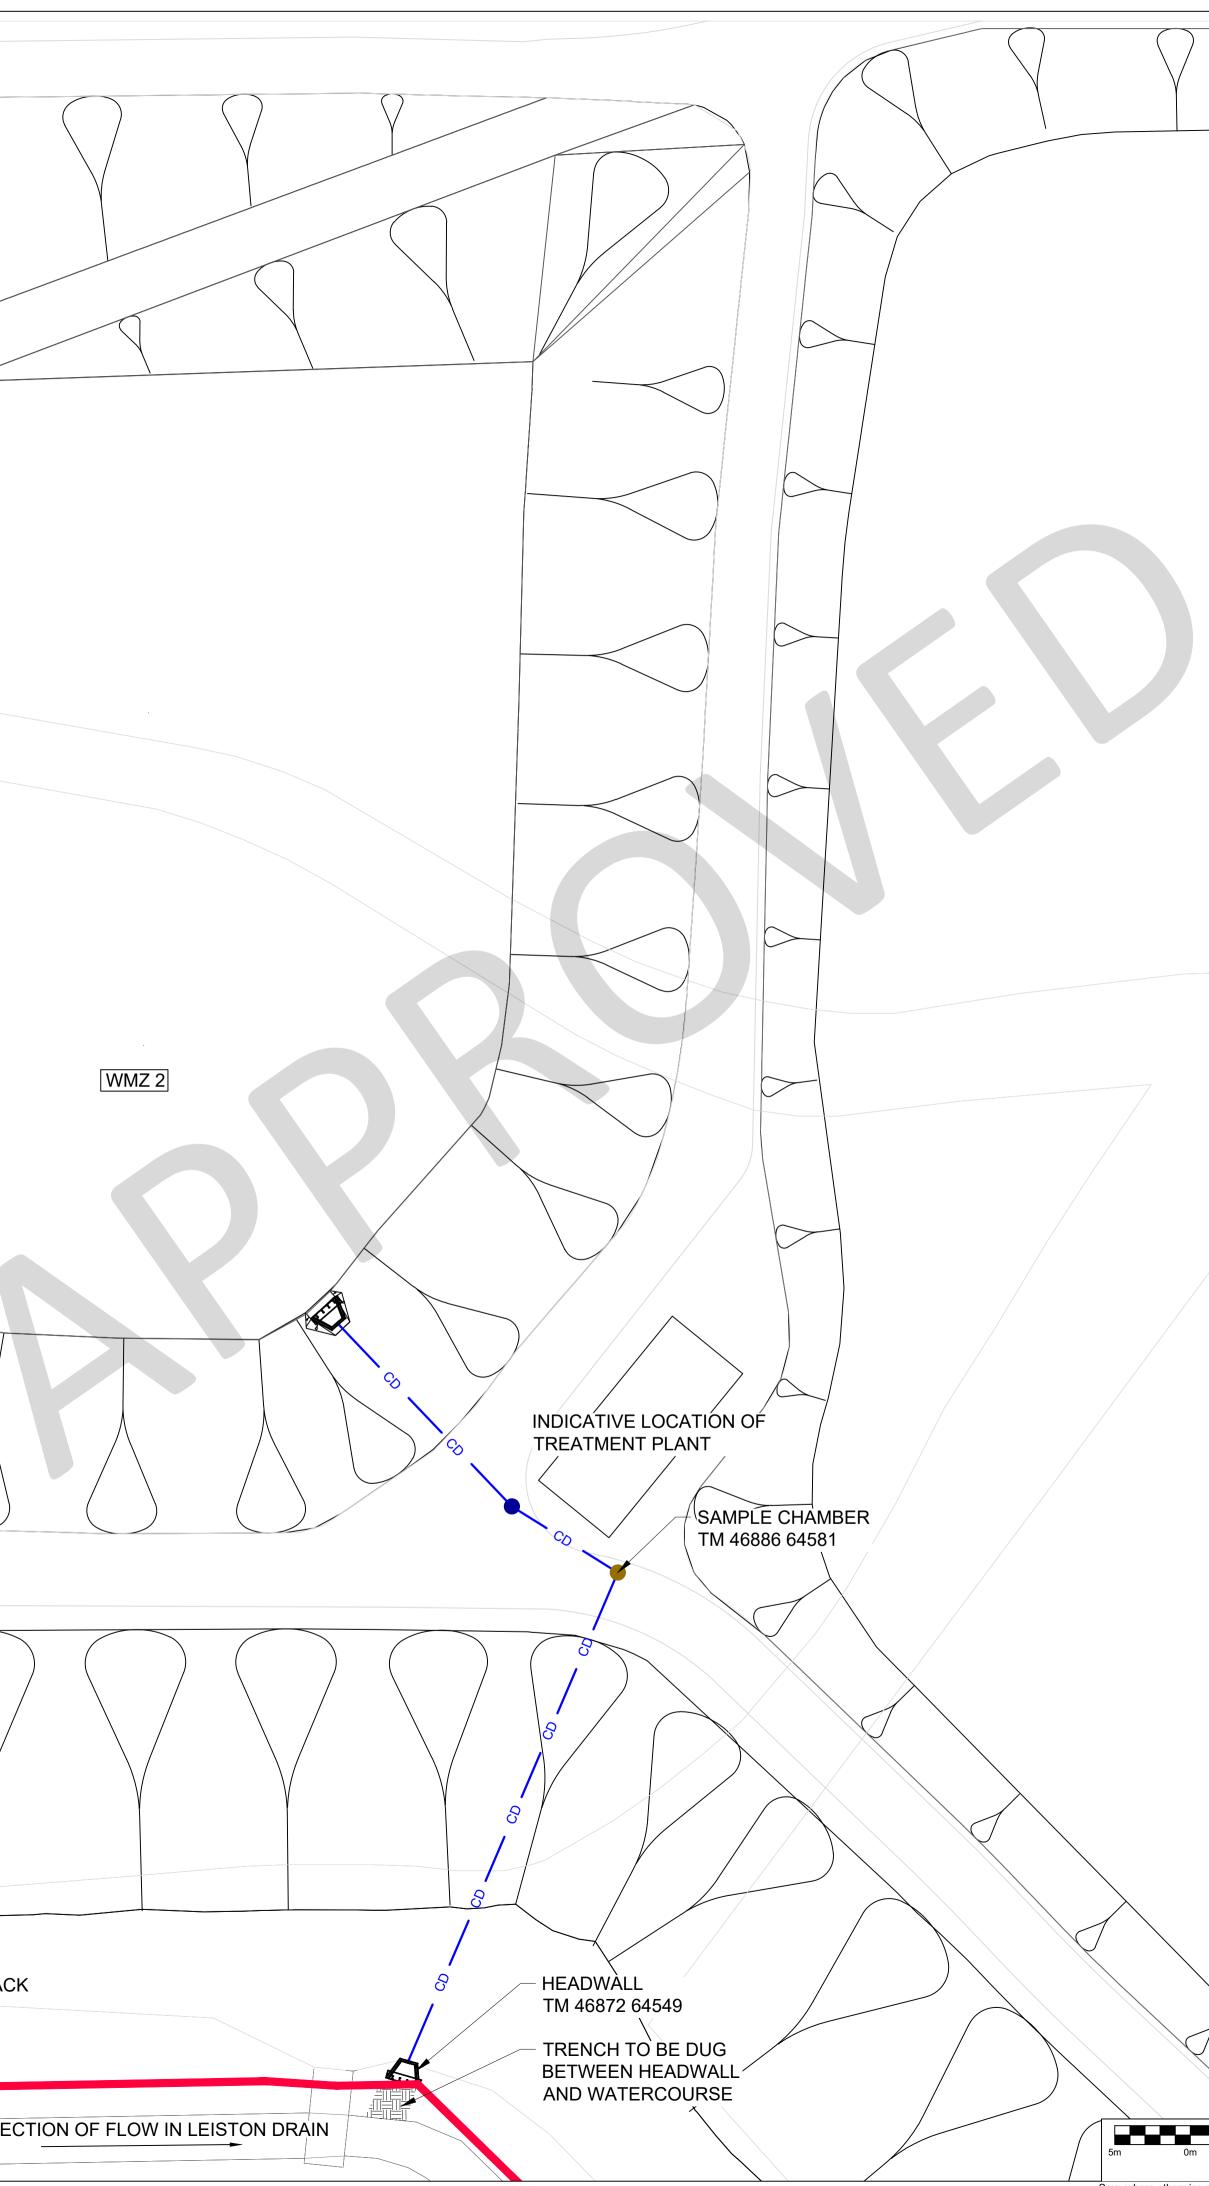

$\bigcirc$	
NORTH	

Reproduced f on behalf of t					•			
(2024). All Rig			-					pyngni
DRAWING G	RID / COO	RDINAT	ESY	STEM:				
SITE LOCAL	GRID				IONAL G	RID OSG	B36	2
OTHER GRID	)			□ (To	be define	d in the co	ontract	project plan
CONTRACT	PROJECT	PLAN D	OC. F	REF. No	N/A			
KEYPLAN								$\bigcirc$
1011000				Ĺ				NORTH
			Γ	5	- 4			
					Υ L			
				<u>ــــــ</u>	1	-7 X	$\mathbf{n}$	
		No.			~		har	
			2					
		£-	T f					
		¥			$\square$		Ľ	
				-d-	$\ll$			
		4				IL	j	
					7	7		
0 A E E E E			、 <b>-</b> ·	N // P	N 18 4	<b>TAI</b>		
SAFETY,	ΠΕΑLΤ	⊐ ANL	ΓΕΝ	1VIRO		I AL IN	1FOF	
In addition to t	he hazards				ated with le followir		of wor	k detailed o
CONSTRU		ans día	awing	, note th	is iuliuwif	' <del>'</del> 9.		
		G CI OS		) \/\/\רבי				
SUBJECT TO	PERIODI	C FLOO	DING	).				II AILEAS
CONTACT W							Ξ).	
WATERCOU	RSE BANK	K COLLA	PSE	DUE TO	SLOPE	INSTABIL		
WORKING A	TION FRC	M UNTF	REAT					
(FUEL, FOUL	-		,					
MAINTEN				6				
		IN THE						
CONSTRUC	TION WAT						SK ASI	0
RELEVENT	DURING M	ERCOU AINTEN	RCE /	AND WA E/CLEAN	TERBOU	JRNE RIS		
RELEVENT	DURING M	ERCOU AINTEN	RCE /	AND WA E/CLEAN	TERBOU	JRNE RIS		
RELEVENT DECOMM	DURING M.	ERCOU AINTEN NG/D	RCE ANCE	AND WA E/CLEAN OLITI(	NTERBOUND OF OT	JRNE RIS THE HEA		
RELEVENT DECOMM	DURING M ISSIONI RUCTION above risk	ERCOU AINTEN ING/D AND MA	RCE ANCE	AND WA E/CLEAN OLITIC ENANCE	ATERBOU VING OF DN NOTES J sign Risk	JRNE RIS THE HEA ABOVE. Register r	DWAL	LS.
RELEVENT DECOMM	DURING M ISSIONI RUCTION e above risk SZC-EW0 d that all w	ERCOUI AINTEN ING/D AND MA (s are lis 000-ATK orks will	RCE ANCE	AND WA E/CLEAN OLITIC ENANCE the Des 000-XXX	NOTES Sign Risk (XXX-RE)	JRNE RIS THE HEA ABOVE. Register r G-CIV-00 npetent co	DWAL referent 0009 ontracto	LS.
RELEVENT D DECOMMI SEE CONST The	DURING M ISSIONI RUCTION e above risk SZC-EW0 d that all w	ERCOUI AINTEN ING/D AND MA (s are lis 000-ATK orks will	RCE ANCE	AND WA E/CLEAN OLITIC ENANCE the Des 000-XXX	NOTES Sign Risk (XXX-RE)	JRNE RIS THE HEA ABOVE. Register r G-CIV-00	DWAL referent 0009 ontracto	LS.
RELEVENT D DECOMMI SEE CONST The	DURING M ISSIONI RUCTION e above risk SZC-EW0 d that all w	ERCOUI AINTEN ING/D AND MA (s are lis 000-ATK orks will	RCE ANCE	AND WA E/CLEAN OLITIC ENANCE the Des 000-XXX	NOTES Sign Risk (XXX-RE)	JRNE RIS THE HEA ABOVE. Register r G-CIV-00 npetent co	DWAL referent 0009 ontracto	LS.
RELEVENT D DECOMMI SEE CONST The It is assume	DURING M. ISSIONI RUCTION e above risk SZC-EW0 d that all w where ap	ERCOUL AINTEN AND MA (s are lis 000-ATK orks will propriate	RCE / ANCE EM( AINTE ted in (-XX-( be ca e, to a	AND WA E/CLEAN OLITIC ENANCE the Des 000-XXX	NOTES Sign Risk (XXX-RE)	JRNE RIS THE HEA ABOVE. Register r G-CIV-00 npetent cr od statem	DWAL referent 0009 ontracto	LS.
RELEVENT D DECOMMI SEE CONST The It is assume	DURING M. ISSIONI RUCTION e above risk SZC-EW0 d that all w where ap d that all w where ap MB RD EPARED CHECKED BY	ERCOUL AINTEN AND MA (s are lis 000-ATK orks will propriate	RCE / ANCE EM( AINTE ted in (-XX-( be ca e, to a	AND WA E/CLEAN OLITIC ENANCE In the Des 000-XXX arried ou an appro	ATERBOU NING OF DN NOTES A sign Risk (XXX-REA t by a corved meth	JRNE RIS THE HEA ABOVE. Register r G-CIV-00 npetent cr od statem	DWAL	Ce or working,
RELEVENT D DECOMMI SEE CONST The It is assume	DURING M. ISSIONI RUCTION e above risk SZC-EW0 d that all w where ap d that all w where ap B B B B B B B B B B B C B C B C C C C	ERCOUL AINTEN AND MA AND AND MA AND AND ANA AND AND AND ANA AND AND AND AND ANA AND AND AND AND AND AND AND AND AND AND	RCE / ANCE EM( AINTE ted in (-XX-( be ca e, to a	AND WA E/CLEAN OLITIC ENANCE In the Des 000-XXX arried out an appro	ATERBOU NING OF DN NOTES A sign Risk (XXX-REA t by a corved meth	JRNE RIS THE HEA ABOVE. Register r G-CIV-00 npetent co od statem	referend 0009 ontracto ient 2nd p	LS.
RELEVENT D DECOMMI SEE CONST The It is assume	DURING M. ISSIONI RUCTION e above risk SZC-EW0 d that all w where ap d that all w where ap B B B B B B B B B B B C B C B C C C C	ERCOUL AINTEN AND MA AND AND MA AND AND ANA AND AND AND ANA AND AND AND AND ANA AND AND AND AND AND AND AND AND AND AND	RCE / ANCE EM( AINTE ted in (-XX-( be ca e, to a	AND WA E/CLEAN OLITIC ENANCE In the Des 000-XXX arried out an appro	ATERBOU NING OF DN NOTES A sign Risk (XXX-REA t by a corved meth	JRNE RIS THE HEA ABOVE. Register r G-CIV-00 npetent co od statem	referend 0009 ontracto ient 2nd p	Ce or working,
RELEVENT DECOMMI SEE CONST The It is assume It is assume It is assume NNNB (SZC	DURING M. ISSIONI RUCTION e above risk SZC-EW0 d that all w where ap d that all w where ap MB RD EPARED CHECKED BY GenC by LTE	ERCOUL AINTEN AND MA cs are lis 000-ATK orks will propriate P1 status CO	RCE / ANCE EM( AINTE ted in (-XX-( be ca e, to a First f	AND WAE/CLEAN OLITIC ENANCE In the Des 000-XXX arried ou an appro	ATERBOU JING OF DN NOTES sign Risk (XXX-RE) t by a cor ved meth by a cor ved meth	JRNE RIS THE HEA ABOVE. Register r G-CIV-00 npetent co od statem	referend 0009 ontracto ient 2nd p	LS.
RELEVENT D DECOMMI SEE CONST The It is assume	DURING M. ISSIONI RUCTION e above risk SZC-EW0 d that all w where ap d that all w where ap MB RD EPARED CHECKED BY GenC by LTL COMPANY	ERCOUL AINTEN AND MA (s are lis 000-ATK orks will propriate P1 status CO D.	RCE / ANCE EM( AINTE ted in (-XX-( be ca e, to a e, to a First F	AND WAE/CLEAN OLITIC ENANCE In the Des 000-XXX arried ou an appro	ATERBOL VING OF DN NOTES sign Risk (XXX-RE t by a cor ved meth Reasons for rtner Collector Réalis	JRNE RIS THE HEA ABOVE. Register r G-CIV-00 npetent co od statem	2nd p	LS.
RELEVENT D DECOMMI SEE CONST The It is assume	DURING M. ISSIONI RUCTION e above risk SZC-EW0 d that all w where ap MB RD PARED CHECKED BY GenC C) LTC COMPANY REF. No. S	ERCOUL AINTEN ING/D AND MA (s are lis 000-ATk orks will propriate P1 status CO D. TRADE	RCE / ANCE EM( AINTE ted in (-XX-( be ca e, to a e, to a First f	AND WAE/CLEAN OLITIC ENANCE In the Des 000-XXX arried out an appro	TERBOU VING OF DN NOTES Sign Risk (XXX-RE) t by a corved meth Reasons for rtner Reasons for Réalis -WSO-03	JRNE RIS THE HEA ABOVE. Register r G-CIV-00 npetent co od statem	2nd p	LS.
RELEVENT D DECOMMI SEE CONST The It is assume	DURING M. ISSIONI RUCTION above risk SZC-EW0 d that all w where ap MB RD PARED CHECKED BY GenC COMPANY REF. No. S JMBER : Ea	ERCOUL AINTEN AND MA (s are lis 000-ATK orks will propriate P1 status CO D. TRADE SZC-EWO arly Worl	RCE / ANCE EM( AINTE ted in (-XX-( be ca e, to a e, to a First F	AND WAE/CLEAN OLITIC ENANCE In the Des 000-XXX arried out an appro	ATERBOL JING OF DN NOTES sign Risk (XXX-RE t by a cor ved meth Reasons For rtner Collection Réalis -WSO-03 098_01	JRNE RIS THE HEA ABOVE. Register r G-CIV-00 npetent cr od statem	DWAL	LS.
RELEVENT D DECOMMI SEE CONST The It is assume	DURING M. ISSIONI RUCTION above risk SZC-EW0 d that all w where ap MB RD PARED CHECKED BY GenC COMPANY REF. No. S JMBER : Ea	ERCOUL AINTEN AND MA (s are lis 000-ATK orks will propriate P1 status CO D. TRADE SZC-EWO arly Worl	RCE / ANCE EM( AINTE ted in (-XX-( be ca e, to a e, to a First F	AND WAE/CLEAN OLITIC ENANCE In the Des 000-XXX arried out an appro	ATERBOL JING OF DN NOTES sign Risk (XXX-RE t by a cor ved meth Reasons For rtner Collection Réalis -WSO-03 098_01	JRNE RIS THE HEA ABOVE. Register r G-CIV-00 npetent co od statem	DWAL	LS.
RELEVENT D DECOMMI SEE CONST The It is assume It is assume NNB (SZC CONTRACTOR CONTRACTOR CONTRACTOR CONTRACTOR	DURING MA ISSIONI RUCTION above risk SZC-EW0 d that all w where ap AB RD PARED CHECKED BY GenC COMPANY REF. No. S JMBER : Ea WBS CODE f:	ERCOUL AINTEN AND MA (s are lis 000-ATK orks will propriate P1 status CO D. TRADE SZC-EWO arly Worl	RCE / ANCE EM( AINTE ted in (-XX-( be ca e, to a e, to a First F	AND WAE/CLEAN OLITIC ENANCE In the Dess 000-XXX arried out an appro Revision 1st par Sizew E : Atkins ATK-XX	ATERBOL JING OF DN NOTES sign Risk (XXX-RE t by a cor ved meth Reasons For rtner Collection Réalis -WSO-03 098_01	JRNE RIS THE HEA ABOVE. Register r G-CIV-00 npetent co od statem REVISION	DWAL referen 0009 ontracto nent 2nd p 2nd p RW-CIV RW-CIV	LS.
RELEVENT I DECOMMI SEE CONST The It is assume It is assume Decommendation Decomment related CONTRACTOR CONTRACTOR CONTRACTOR CONTRACTOR CONTRACTOR CONTRACTOR CONTRACTOR CONTRACTOR CONTRACTOR CONTRACTOR	DURING M. ISSIONI RUCTION e above risk SZC-EW0 d that all w where ap MB RD PARED CHECKED BY GenC C LTC REF. No. S JMBER : Ea REF. No. S JMBER : Ea RUCTION	ERCOUL AINTEN AND MA (s are lis 000-ATK orks will propriate P1 status CO D. TRADE SZC-EW( arly Worl E : EW09	RCE / ANCE EM( AINTE ted in (-XX-( be ca e, to a e, to a First F	AND WAE/CLEAN OLITIC ENANCE In the Dess 000-XXX arried out an appro Revision 1st par Sizew E : Atkins ATK-XX	TERBOU IING OF DN NOTES sign Risk (XXX-RE t by a cor ved meth Reasons for rtner Reasons for Réalis -WSO-03 098_01 QRA RI EP/EPR/U	JRNE RIS THE HEA ABOVE. Register r G-CIV-00 npetent co od statem REVISION	DWAL referen 0009 ontracto nent 2nd p 2nd p RW-CIV RW-CIV	LS.
RELEVENT I DECOMMI SEE CONST The It is assume It is assume Decomment Pathon Rev. Date Pre ANNB (SZC) CONTRACTOR	DURING M. ISSIONI RUCTION above risk SZC-EW0 d that all w where ap MB RD EPARED CHECKED BY GenC COMPANY REF. No. S JMBER : Ea WBS CODE f: to Unit 1 to Unit 2 uplies to building & 2 elate exclusively	ERCOUL AINTEN AND MA (s are lis 000-ATK orks will propriate P1 status CO D. TRADE SZC-EW0 arly Worl E : EW09	RCE / ANCE EM( AINTE ted in (-XX-( be ca e, to a e, to a First F	AND WAE/CLEAN OLITIC ENANCE In the Des 0000-XXX arried ou an appro Revision Ist pal SIZEW E : Atkins ATK-XX VXXXX_ NUCL/R SZC ( dd 0 1	ATERBOU JING OF DN NOTES J sign Risk (XXX-RE- t by a cor ved meth Reasons for rtner PELE Réalis -WSO-03 098_01 QRA RI EP/EPR/U bc: SZ )	JRNE RIS THE HEA ABOVE. Register r G-CIV-00 npetent co od statem REVISION	DWAL eferen 0009 ontract ent 2nd p 2nd p RW-CIN RW-CIN Ye BUII N SYS	LS.
RELEVENT I DECOMMI SEE CONST The It is assume	DURING M. ISSIONI RUCTION e above risk SZC-EW0 d that all w where ap MB RD EPARED CHECKED BY GenC COMPANY REF. No. S JMBER : Ea R WBS CODA COMPANY REF. No. S JMBER : Ea R WBS CODA COMPANY REF. No. S	ERCOUL AINTEN AND MA (s are lis 000-ATH orks will propriate P1 status CO D. TRADE SZC-EW0 arly Worl E : EW09	RCE / ANCE EM( AINTE ited in (-XX-( be ca e, to a e, to a First f NAME 0921- ks EV 021	AND WA E/CLEAN OLITIC ENANCE In the Des 000-XXX arried ou an appro Internation Revision Ist par SZEW	ATERBOU JING OF DN NOTES Sign Risk (XXX-RE- t by a cor ved meth Reasons for rent for Réalis -WSO-03 098_01 QRA RI EP/EPR/U bc: SZ )	JRNE RIS THE HEA ABOVE. Register r G-CIV-00 npetent co od statem REVISION	DWAL eferen 0009 ontract ent 2nd p 2nd p RW-CIN RW-CIN Ye BUII N SYS	LS.
RELEVENT I DECOMMI SEE CONST The It is assume It is assume Decomment PO1 10/01/25 M REV. DATE PRE NNB (SZCC CONTRACTOR	DURING M. ISSIONI RUCTION e above risk SZC-EW0 d that all w where ap MB RD EPARED CHECKED BY GenC COMPANY REF. No. S JMBER : Ea R WBS CODA COMPANY REF. No. S JMBER : Ea R WBS CODA COMPANY REF. No. S	ERCOUL AINTEN AND MA (s are lis 000-ATH orks will propriate P1 status CO D. TRADE SZC-EW0 arly Worl E : EW09	RCE / ANCE EM( AINTE ited in (-XX-( be ca e, to a e, to a First f NAME 0921- ks EV 021	AND WAE/CLEAN OLITIC ENANCE In the Des 0000-XXX arried ou an appro Revision Ist pal SIZEW E : Atkins ATK-XX VXXXX_ NUCL/R SZC ( dd 0 1	ATERBOU JING OF DN NOTES Sign Risk (XXX-RE- t by a cor ved meth Reasons for rent for Réalis -WSO-03 098_01 QRA RI EP/EPR/U bc: SZ )	JRNE RIS THE HEA ABOVE. Register r G-CIV-00 npetent co od statem REVISION	DWAL eferen 0009 ontract ent 2nd p 2nd p RW-CIN RW-CIN Ye BUII N SYS	LS.
RELEVENT I DECOMMI SEE CONST The It is assume It is assume DI 10/01/25 M REV. DATE PRE DO1 10/01/25 M REV. DATE PRE DO1 10/01/25 M REV. DATE PRE CONTRACTOR	DURING M. ISSIONI RUCTION e above risk SZC-EW0 d that all w where ap MB RD FPARED CHECKED BY GenC COMPANY REF. No. S JMBER : Ea R WBS CODE (1 to Unit 1 to Unit 2 plies to building & 2 elate exclusively ms that are com arking, ancillary	ERCOUL AINTEN AND MA (s are lis 000-ATH orks will propriate P1 status CO D. TRADE SZC-EW0 arly Worl E : EW09	RCE / ANCE EM( AINTE ted in (-XX-( be ca e, to a e, to a First f NAME 0921- ks EV 021	AND WA E/CLEAN OLITIC ENANCE In the Des 000-XXX arried ou an appro Revision 1st par SZEW NUCL/R SZC ( do 0 1 X	ATERBOU JING OF DN NOTES Sign Risk (XXX-RE- t by a cor ved meth Reasons for rent for Réalis -WSO-03 098_01 QRA RI EP/EPR/U bc: SZ )	JRNE RIS THE HEA ABOVE. Register r G-CIV-00 npetent cd od statem REVISION	DWAL eferen 0009 ontract ent 2nd p 2nd p RW-CIN RW-CIN Ye BUII N SYS	LS.
RELEVENT I DECOMMI SEE CONST The It is assume It is assume Decomment Page 1 Decomment CONTRACTOR	DURING M. ISSIONI RUCTION e above risk SZC-EW0 d that all w where ap MB RD FPARED CHECKED BY GenC COMPANY REF. No. S JMBER : Ea R WBS CODE (1 to Unit 1 to Unit 2 plies to building & 2 elate exclusively ms that are com arking, ancillary	ERCOUL AINTEN AND MA (s are lis 000-ATH orks will propriate P1 status CO D. TRADE SZC-EW0 arly Worl E : EW09	RCE / ANCE EM( AINTE ted in (-XX-( be ca e, to a e, to a First f NAME 0921- ks EV 021	AND WA E/CLEAN OLITIC ENANCE In the Des 000-XXX arried ou an appro Revision 1st par SZEW NUCL/R SZC ( do 0 1 X	ATERBOL VING OF DN NOTES Sign Risk (XXX-RE t by a cor ved meth Reasons for rtner Col for Brittin Réalis -WSO-03 098_01 QRA RI EP/EPR/U DC: SZ ) 2 2	JRNE RIS THE HEA ABOVE. Register r G-CIV-00 npetent cd od statem REVISION	DWAL eferen 0009 ontract ent 2nd p 2nd p RW-CIN RW-CIN Ye BUII N SYS	LS.
RELEVENT I DECOMMI SEE CONST The It is assume It is assume DO1 10/01/25 M REV. DATE PRE NNB (SZC) CONTRACTOR SCALE 1:100 SIZE A1 PAGE	DURING M. ISSIONI RUCTION e above risk SZC-EW0 d that all w where ap MB RD FPARED CHECKED BY GenC COMPANY REF. No. S JMBER : Ea R WBS CODE (1 to Unit 1 to Unit 2 plies to building & 2 elate exclusively ms that are com arking, ancillary	ERCOUL AINTEN AND MA (s are lis 000-ATH orks will propriate P1 status CO D. TRADE SZC-EW0 arly Worl E : EW09	RCE / ANCE EM( AINTE ted in (-XX-( be ca e, to a e, to a First f NAME 0921- ks EV 021	AND WA E/CLEAN OLITIC ENANCE In the Des 000-XXX arried ou an appro Revision 1st par SZEW NUCL/R SZC ( do 0 1 X	ATERBOL VING OF DN NOTES Sign Risk (XXX-RE t by a cor ved meth Reasons for rtner Col for Brittin Réalis -WSO-03 098_01 QRA RI EP/EPR/U DC: SZ ) 2 2	JRNE RIS THE HEA ABOVE. Register r G-CIV-00 npetent cd od statem REVISION	DWAL eferen 0009 ontract ent 2nd p 2nd p RW-CIN RW-CIN Ye BUII N SYS	LS.
RELEVENT I DECOMMI SEE CONST The It is assume It is assume DOI 10/01/25 M REV. DATE PRE NNB (SZC) CONTRACTOR SCALE 1:100 SIZE A1 PAGE 1/1	DURING M. ISSIONI RUCTION RUCTION e above risk SZC-EW0 d that all w where ap MB RD PARED CHECKED BY COMPANY REF. No. S JMBER : Ea R WBS CODE (: to Unit 1 NBBER : Ea R WBS CODE (: to Unit 2 plies to building & 2 Plate exclusively ms that are com arking, ancillary DESCR	ERCOUL AINTEN AND MA (s are lis 000-ATK orks will propriate P1 status CO D. TRADE SZC-EW( arly Worl E : EW09	RCE / ANCE EM( AINTE ited in (-XX-( be ca e, to a e, to a First f NAME 0921- ks EV 021	AND WA E/CLEAN OLITIC ENANCE In the Des 000-XXX arried out an appro- Bevision 1st par SZEW E : Atkins ATK-XX VXXXX_ NUCL/R SZC ( do 0 1 X 1 UCL/R	ATERBOL VING OF DN NOTES Sign Risk (XXX-RE t by a cor ved meth Reasons for rtner Col for Brittin Réalis -WSO-03 098_01 QRA RI EP/EPR/U DC: SZ ) 2 2	JRNE RIS THE HEA ABOVE. Register r G-CIV-00 npetent cd od statem REVISION	DWAL eferen 0009 ontract ent 2nd p 2nd p RW-CIN RW-CIN Ye BUII N SYS	LS.
RELEVENT I DECOMMI SEE CONST The It is assume It is assume DOI 10/01/25 M REV. DATE PRE NNB (SZC) CONTRACTOR SCALE 1:100 SIZE A1 PAGE 1/1	DURING M. ISSIONI RUCTION RUCTION e above risk SZC-EW0 d that all w where ap MB RD PARED CHECKED BY COMPANY REF. No. S JMBER : Ea R WBS CODE (: to Unit 1 NBBER : Ea R WBS CODE (: to Unit 2 plies to building & 2 Plate exclusively ms that are com arking, ancillary DESCR	ERCOUL AINTEN AND MA (s are lis 000-ATK orks will propriate P1 status CO D. TRADE SZC-EW( arly Worl E : EW09	RCE / ANCE EM( AINTE ited in (-XX-( be ca e, to a e, to a First f NAME 0921- ks EV 021	AND WA E/CLEAN OLITIC ENANCE In the Des 000-XXX arried out an appro- Bevision 1st par SZEW E : Atkins ATK-XX VXXXX_ NUCL/R SZC ( do 0 1 X 1 UCL/R	ATERBOL VING OF DN NOTES Sign Risk (XXX-RE t by a cor ved meth Reasons for rtner Col for Brittin Réalis -WSO-03 098_01 QRA RI EP/EPR/U DC: SZ ) 2 2	JRNE RIS THE HEA ABOVE. Register r G-CIV-00 npetent cd od statem REVISION	DWAL eferen 0009 ontract ent 2nd p 2nd p RW-CIN RW-CIN Ye BUII N SYS	LS.
RELEVENT I DECOMMI SEE CONST The It is assume It is assume DOI 10/01/25 M REV. DATE PRE NNB (SZC) CONTRACTOR SCALE 1:100 SIZE A1 PAGE 1/1	DURING M. ISSIONI RUCTION RUCTION e above risk SZC-EW0 d that all w where ap MB RD PARED CHECKED BY COMPANY REF. No. S JMBER : Ea R WBS CODE (: to Unit 1 NBBER : Ea R WBS CODE (: to Unit 2 plies to building & 2 Plate exclusively ms that are com arking, ancillary DESCR	ERCOUL AINTEN AND MA (s are lis 000-ATK orks will propriate P1 status CO D. TRADE SZC-EW( arly Worl E : EW09	RCE / ANCE EMC AINTE ted in (-XX-( be ca e, to a e, to a First F NAME 0921- ks EV 021	AND WA E/CLEAN OLITIC ENANCE In the Des 000-XXX arried out an appro- Bevision 1st par SZEW E : Atkins ATK-XX VXXXX_ NUCL/R SZC ( do 0 1 X 1 UCL/R	ATERBOL IING OF DN NOTES sign Risk (XXX-RE t by a corved meth Reasons for rtner Réalis -WSO-03 098_01 QRA RI EP/EPR/U DC: SZ ) 2 2 2 2 2 2 2 2 2 2 2 2 2	JRNE RIS THE HEA ABOVE. Register r G-CIV-00 npetent cd od statem REVISION	DWAL eferen 0009 ontract ent 2nd p 2nd p RW-CIN RW-CIN Ye BUII N SYS	LS.
RELEVENT I DECOMMI SEE CONST The It is assume It is assume DOI 10/01/25 M REV. DATE PRE NNB (SZC) CONTRACTOR SCALE 1:100 SIZE A1 PAGE 1/1	DURING M. ISSIONI RUCTION RUCTION e above risk SZC-EW0 d that all w where ap MB RD PARED CHECKED BY COMPANY REF. No. S JMBER : Ea R WBS CODE (: to Unit 1 NBBER : Ea R WBS CODE (: to Unit 2 plies to building & 2 Plate exclusively ms that are com arking, ancillary DESCR	ERCOUL AINTEN AND MA (s are lis 000-ATK orks will propriate P1 status CO D. TRADE SZC-EW( arly Worl E : EW09	RCE / ANCE EMC AINTE ted in (-XX-( be ca e, to a e, to a First F NAME 0921- ks EV 021	AND WA CLEAN OLITIC ENANCE INANCE	ATERBOL IING OF DN NOTES sign Risk (XXX-RE t by a corved meth Reasons for rtner Réalis -WSO-03 098_01 QRA RI EP/EPR/U DC: SZ ) 2 2 2 2 2 2 2 2 2 2 2 2 2	JRNE RIS THE HEA ABOVE. Register r G-CIV-00 npetent cd od statem REVISION	DWAL eferen 0009 ontract ent 2nd p 2nd p RW-CIN RW-CIN Ye BUII N SYS	LS.
SEE CONST The SEE CONST The It is assume It is assume It is assume Contractor CONTRACTOR CONTRACTOR CONTRACTOR CONTRACTOR CONTRACTOR CONTRACTOR CONTRACTOR CONTRACTOR CONTRACTOR CONTRACTOR CONTRACTOR CONTRACTOR CONTRACTOR CONTRACTOR CONTRACTOR CONTRACTOR CONTRACTOR CONTRACTOR SIZE A1 PAGE 1/1 TEAMCENTER	DURING M. ISSIONI RUCTION Pabove risk SZC-EWO d that all w where ap MB RD PARED CHECKED BY GenC COMPANY REF. No. S JMBER : Ea RUCTION REF. No. S JMBER : Ea RUCTION DESCR	ERCOUL AINTEN AND MA (s are lis 000-ATK orks will propriate P1 status CO D. TRADE SZC-EW( arly Worl E : EW09	RCE / ANCE EMC AINTE ted in (-XX-( be ca e, to a e, to a First F NAME 0921- ks EV 021	AND WA E/CLEAN OLITIC ENANCE In the Des 000-XXX arried out an appro- Revision 1st par SZC ( do 0 1 X VXXXX_ NUCL/R SZC ( do 0 1 X UCL/R SZC ( do 0 1 X SZC ( do 0 1 X S	ATERBOL JING OF DN NOTES Sign Risk (XXX-RE) t by a cor ved meth Réalis -WSO-03 098_01 QRA RI EP/EPR/U DC: SZ ) 2 2 2 2 2 2 2 2 2 2 2 2 2	JRNE RIS THE HEA ABOVE. Register r G-CIV-00 npetent cd od statem REVISION	DWAL referen 0009 ontract ent 2nd p 2nd p Atkin RW-CIV Ye BUII N SYS V	LS.
RELEVENT I DECOMMI SEE CONST The It is assume It is assume DOT 10/01/25 M REV. DATE PRE DOT 10/01/25 M REV. DATE PRE CONTRACTOR SCALE 1:100 SIZE A1 PAGE 1/1 TEAMCENTER	DURING M. ISSIONI RUCTION RUCTION Pabove risk SZC-EW0 d that all w where ap MB RD Parent Company Company REF. No. S JMBER : Ea REF. No. S JMBER : Ea WBS CODA REF. No. S JMBER : Ea DESCR DESCR	ERCOUL AINTEN AND MA (s are lis 000-ATK orks will propriate P1 status CO D. TRADE SZC-EW( arly Worl E : EW09 (to mon to the buildings) IPTION	RCE / ANCE EMC AINTE ted in (-XX-( be ca e, to a e, to a First f NAME 0921- ks EV 021	AND WA E/CLEAN OLITIC ENANCE In the Des 000-XXX arried out an appro- Revision 1st pat SZC ( do 0 1 X VXXXX_ NUCL/R SZC ( do 0 1 X VXXXX_ Itfall C Itfall C	ATERBOL JING OF DN NOTES Sign Risk (XXX-RE) t by a corved meth B Reasons for rtner Col for Briddin Réalis -WSO-03 098_01 QRA RI EP/EPR/U DC: SZ ) 2 2 2 2 3 098_01 000 000 000 000 000 000 000	JRNE RIS THE HEA ABOVE. Register r G-CIV-00 npetent ca od statem REVISION REVISION	DWAL referen 0009 ontract inent 2nd p 2nd p Atkin RW-CIV Ye BUII N SYS V	LS. ce pr working, pr workin
RELEVENT I DECOMMI SEE CONST The It is assume It is assume DI 10/01/25 M REV. DATE PRE NNB (SZC) CONTRACTOR CONTRACTOR CONTRACTOR CONTRACTOR CONTRACTOR CONTRACTOR CONTRACTOR CONTRACTOR CONTRACTOR CONTRACTOR CONTRACTOR CONTRACTOR CONTRACTOR CONTRACTOR CONTRACTOR CONTRACTOR SCALE 1:100 SIZE A1 PAGE 1/1 TEAMCENTER	DURING M. ISSIONI RUCTION RUCTION Pabove risk SZC-EW0 d that all w where ap MB RD Parent Company Company REF. No. S JMBER : Ea REF. No. S JMBER : Ea WBS CODA REF. No. S JMBER : Ea DESCR DESCR	ERCOUL AINTEN AND MA (s are lis 000-ATK orks will propriate P1 status CO D. TRADE SZC-EW( arly Worl E : EW09 (to mon to the buildings) IPTION	RCE / ANCE EMC AINTE ted in (-XX-( be ca e, to a e, to a First f NAME 0921- ks EV 021	AND WA E/CLEAN OLITIC ENANCE INANC	ATERBOL JING OF DN NOTES Sign Risk (XXX-RE) t by a corved meth B Reasons for rtner Col for Briddin Réalis -WSO-03 098_01 QRA RI EP/EPR/U DC: SZ ) 2 2 2 2 3 098_01 QRA RI COL COL COL COL COL COL COL COL	JRNE RIS THE HEA ABOVE. Register r G-CIV-00 npetent ca od statem REVISION REVISION	DWAL referen 0009 ontract inent 2nd p 2nd p Atkin RW-CIV Ye BUII N SYS V	LS. Ce Dr working, DW APPROVE Partner DW APPROVE BY Calling /-900001 S D No LDING /A STEM VSO
RELEVENT I DECOMMI SEE CONST The It is assume It is assume DOT 10/01/25 M REV. DATE PRE DOT 10/01/25 M REV. DATE PRE CONTRACTOR SIZE A1 PAGE 1/1 TEAMCENTER	DURING M. ISSIONI RUCTION RUCTION Pabove risk SZC-EW0 d that all w where ap MB RD Parent Company Company REF. No. S JMBER : Ea REF. No. S JMBER : Ea WBS CODA REF. No. S JMBER : Ea DESCR DESCR	ERCOUL AINTEN AND MA (s are lis 000-ATK orks will propriate P1 status CO D. TRADE SZC-EW( arly Worl E : EW09 (to mon to the buildings) IPTION	RCE / ANCE EMC AINTE ited in (-XX-( be ca e, to a e, to a e, to a First f NAME 0921- ks EV 021	AND WA CLEAN OLITIC ENANCE INANCE	ATERBOL JING OF DN NOTES Sign Risk (XXX-RE) t by a corved meth B Reasons for rtner Col for Briddin Réalis -WSO-03 098_01 QRA RI EP/EPR/U DC: SZ ) 2 2 2 2 3 098_01 QRA RI COL COL COL COL COL COL COL COL	JRNE RIS THE HEA ABOVE. Register r G-CIV-00 npetent co od statem REVISION REVISION	DWAL referen 0009 ontract inent 2nd p 2nd p Atkin RW-CIV Ye BUII N SYS V	LS. Ce Dr working, DW APPROVE Partner DW APPROVE BY Calling /-900001 S D No LDING /A STEM VSO
RELEVENT I DECOMMI SEE CONST The It is assume It is assume DOT 10/01/25 M REV. DATE PRE DOT 10/01/25 M REV. DATE PRE CONTRACTOR	DURING M. ISSIONI RUCTION RUCTION Pabove risk SZC-EW0 d that all w where ap MB RD Parent Company Company REF. No. S JMBER : Ea REF. No. S JMBER : Ea WBS CODA REF. No. S JMBER : Ea DESCR DESCR	ERCOUL AINTEN ING/D AND MA cs are lis 000-ATH orks will propriate P1 status CO D. TRADE SZC-EW0 arly Worl E : EW09 as/systems (to imon to the buildings) IPTION	RCE / ANCE EM( AINTE ited in (-XX-( be ca e, to a e, to a First f NAME 0921- ks EV 021 0 CL	AND WA	ATERBOL IING OF DN NOTES Sign Risk (XXX-RE) t by a cor ved meth B Reasons FOR rtner PEP/EPR/U DC: SZ ) 2 2 2 2 2 2 2 2 2 2 2 2 2	INNE RIS THE HEA ABOVE. Register r G-CIV-00 npetent cc od statem REVISION REVISION REVISION REVISION	DWAL eferen 0009 ontract ent 2nd p 2nd p Atkin RW-CIV Ye BUII N SYS V	LS. Ce Dr working, DW APPROVE Partner DW APPROVE BY Calling /-900001 S D No LDING /A STEM VSO
RELEVENT I DECOMMI SEE CONST The It is assume It is assume DOT 10/01/25 M REV. DATE PRE DOT 10/01/25 M REV. DATE PRE CONTRACTOR	DURING M. ISSIONI RUCTION RUCTION Pabove risk SZC-EW0 d that all w where ap MB RD Parent Company Company REF. No. S JMBER : Ea REF. No. S JMBER : Ea WBS CODA REF. No. S JMBER : Ea DESCR DESCR	ERCOUL AINTEN ING/D AND MA cs are lis 000-ATH orks will propriate P1 status CO D. TRADE SZC-EW0 arly Worl E : EW09 as/systems (to imon to the buildings) IPTION	RCE / ANCE EM( AINTE ited in (-XX-( be ca e, to a e, to a First f NAME 0921- ks EV 021 0 CL	AND WA	ATERBOL IING OF DN NOTES Sign Risk (XXX-RE t by a corved meth B REASONS FOR REASONS FOR REASONS R	INNE RIS THE HEA ABOVE. Register r G-CIV-00 npetent cc od statem REVISION REVISION REVISION REVISION	DWAL eferen 0009 ontract ent 2nd p 2nd p Atkin RW-CIV Ye BUII N SYS V	LS. Ce Dr working, DW APPROVE Partner DW APPROVE BY Partner 1 STEM VSO DING A STEM VSO DING A STEM VSO DE A A STEM VSO D D D D D D D D D D D D D

Scale 1:250 NOT PROTECTIVELY MARKED Save where otherwise stated above, Copyright © 2024 NNB Generation Company (SZC) Limited. All rights reserved. No part of this drawing to be reproduced without prior permission.