


Installation boundary plan

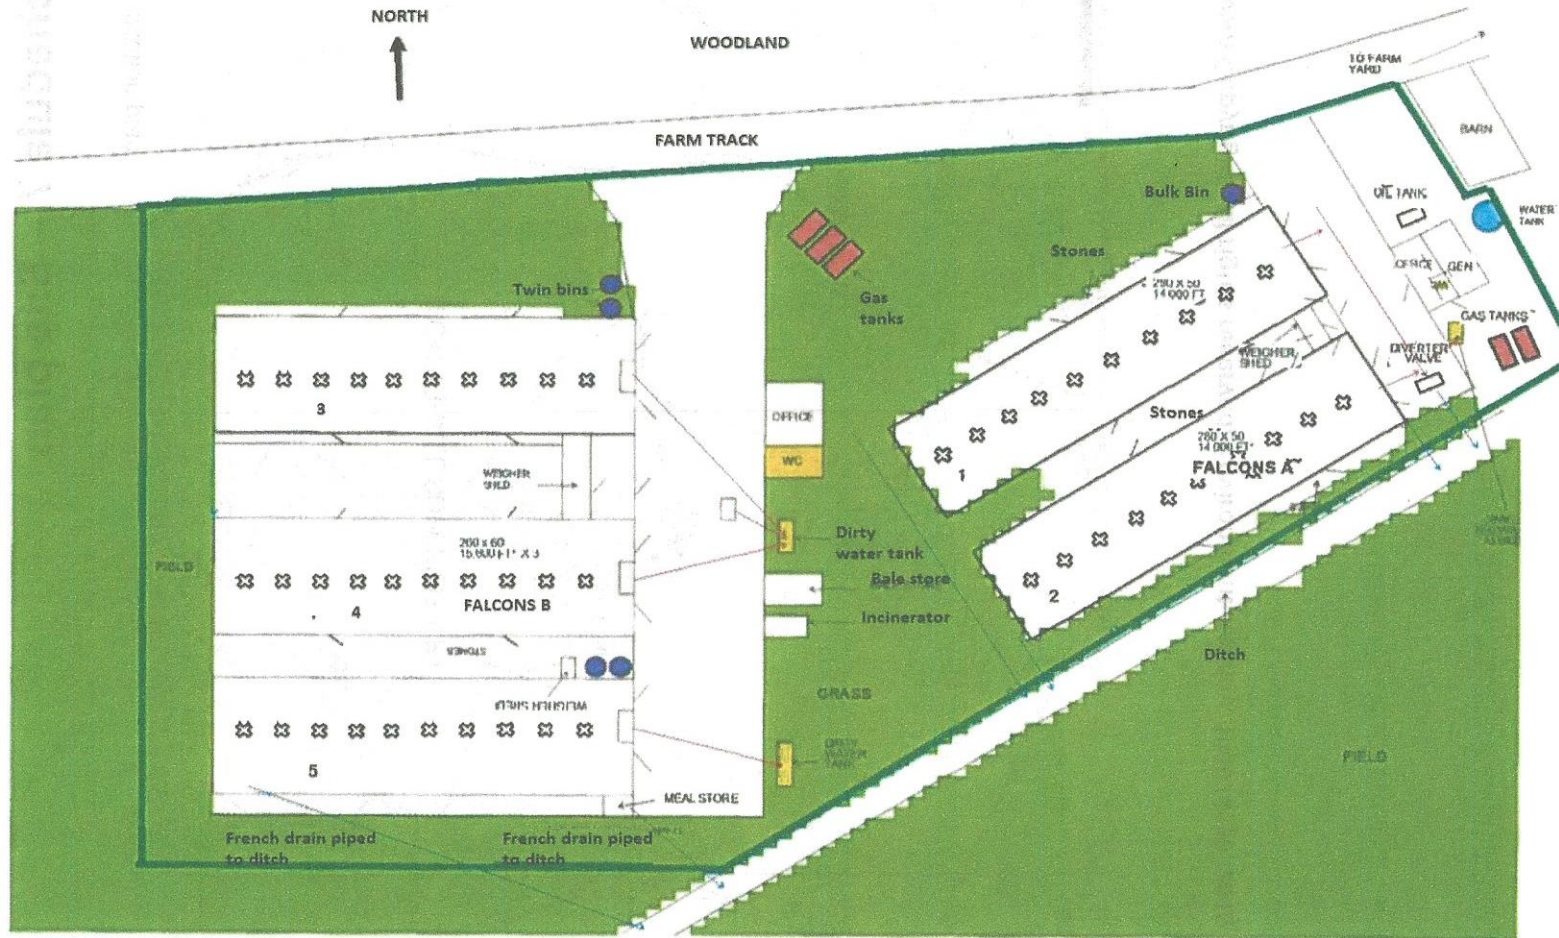

**DOCUMENT REF - AZ**



**CROWN - FALCONS A & B**

END OF PERMIT