


FALCON HALL FARM POULTRY EXHIB B1, B2, B3 + B4

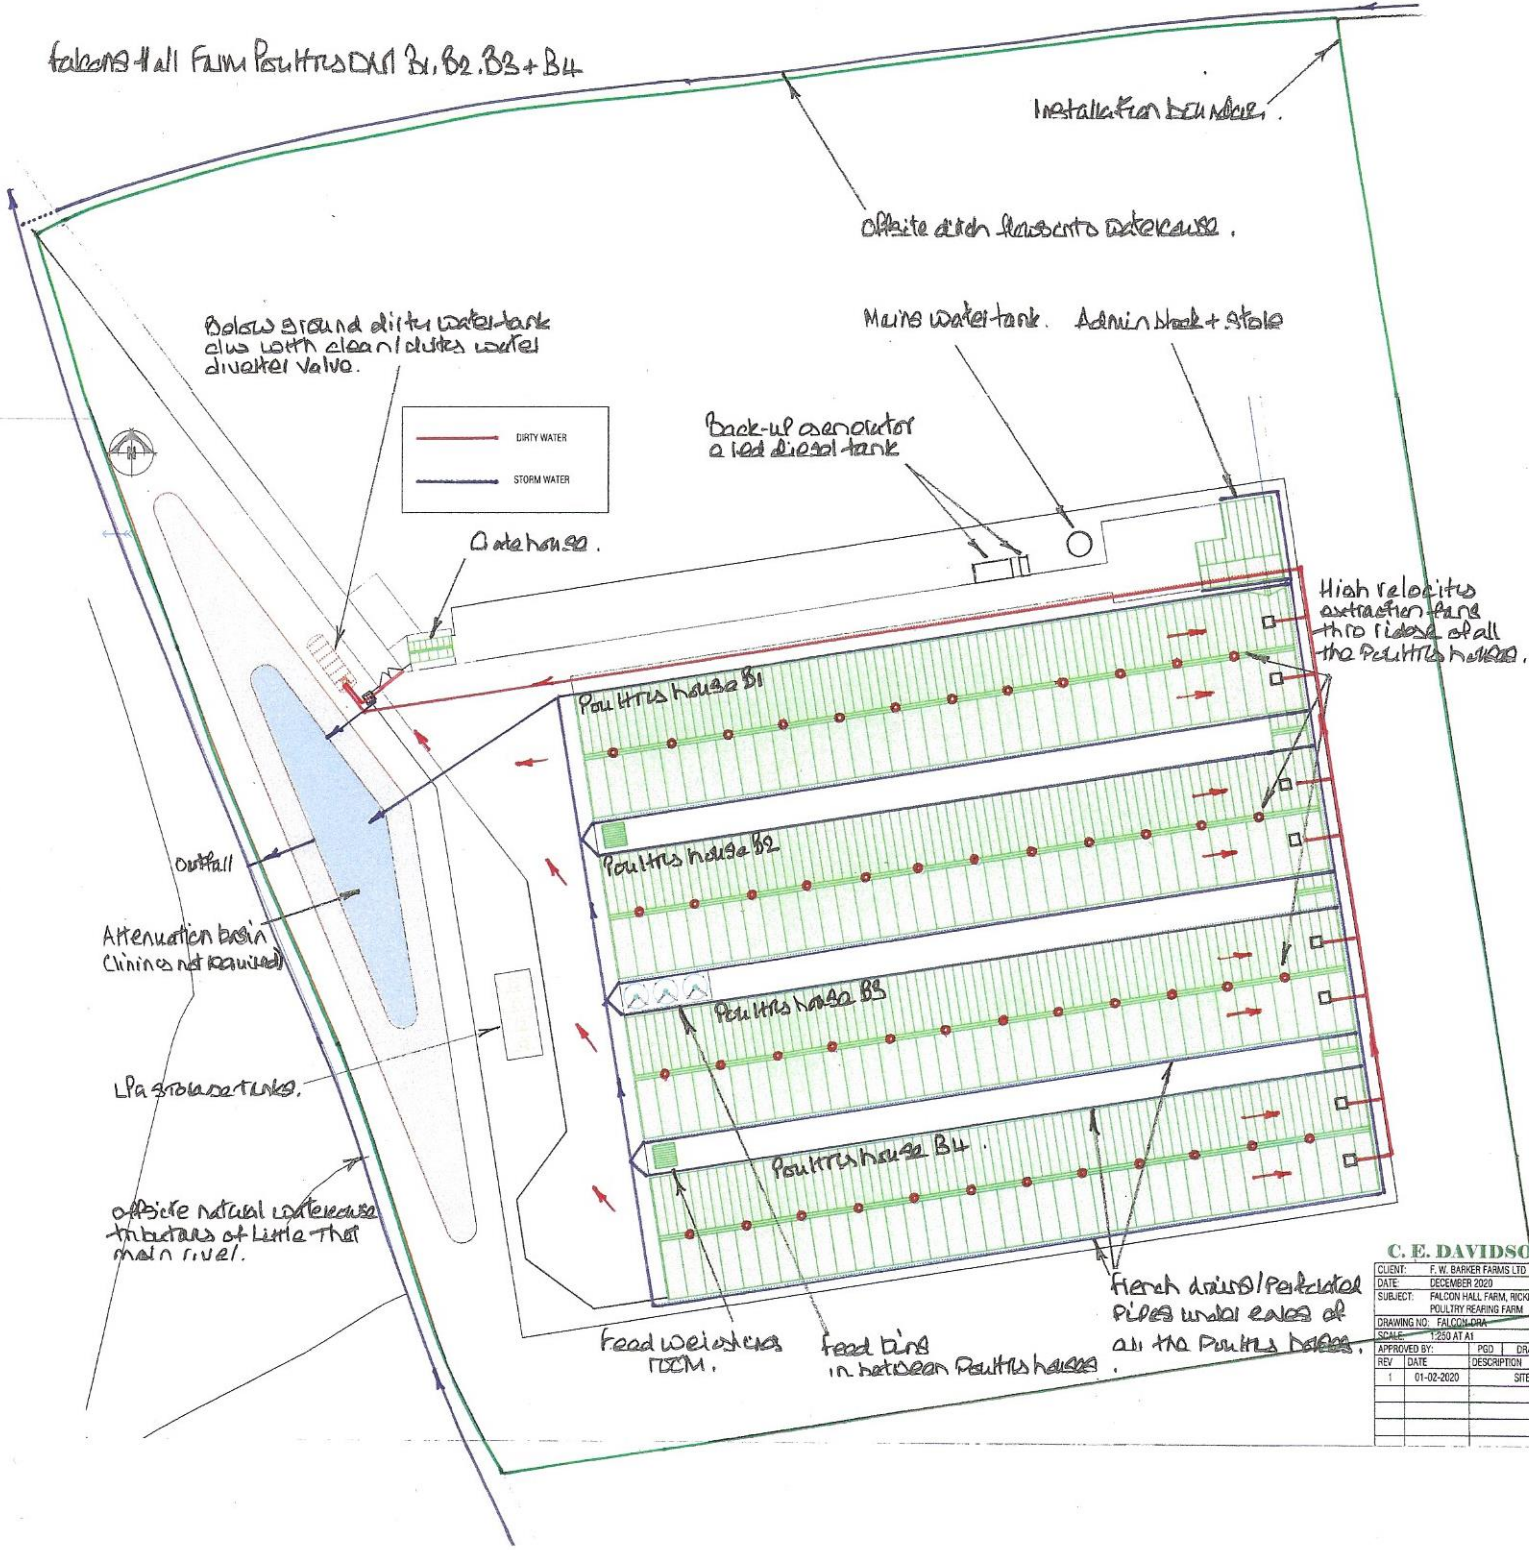

C. E. DAVIDSON

CLIENT: F. W. BARKER FARMS LTD
 DATE: DECEMBER 2020
 SUBJECT: FALCON HALL FARM, RICKON POULTRY REARING FARM
 DRAWING NO: FALCON-004
 SCALE: 1:250 AT A1

REV	DATE	DESCRIPTION	PGD	GRA
1	01-02-2020	SITE I		